
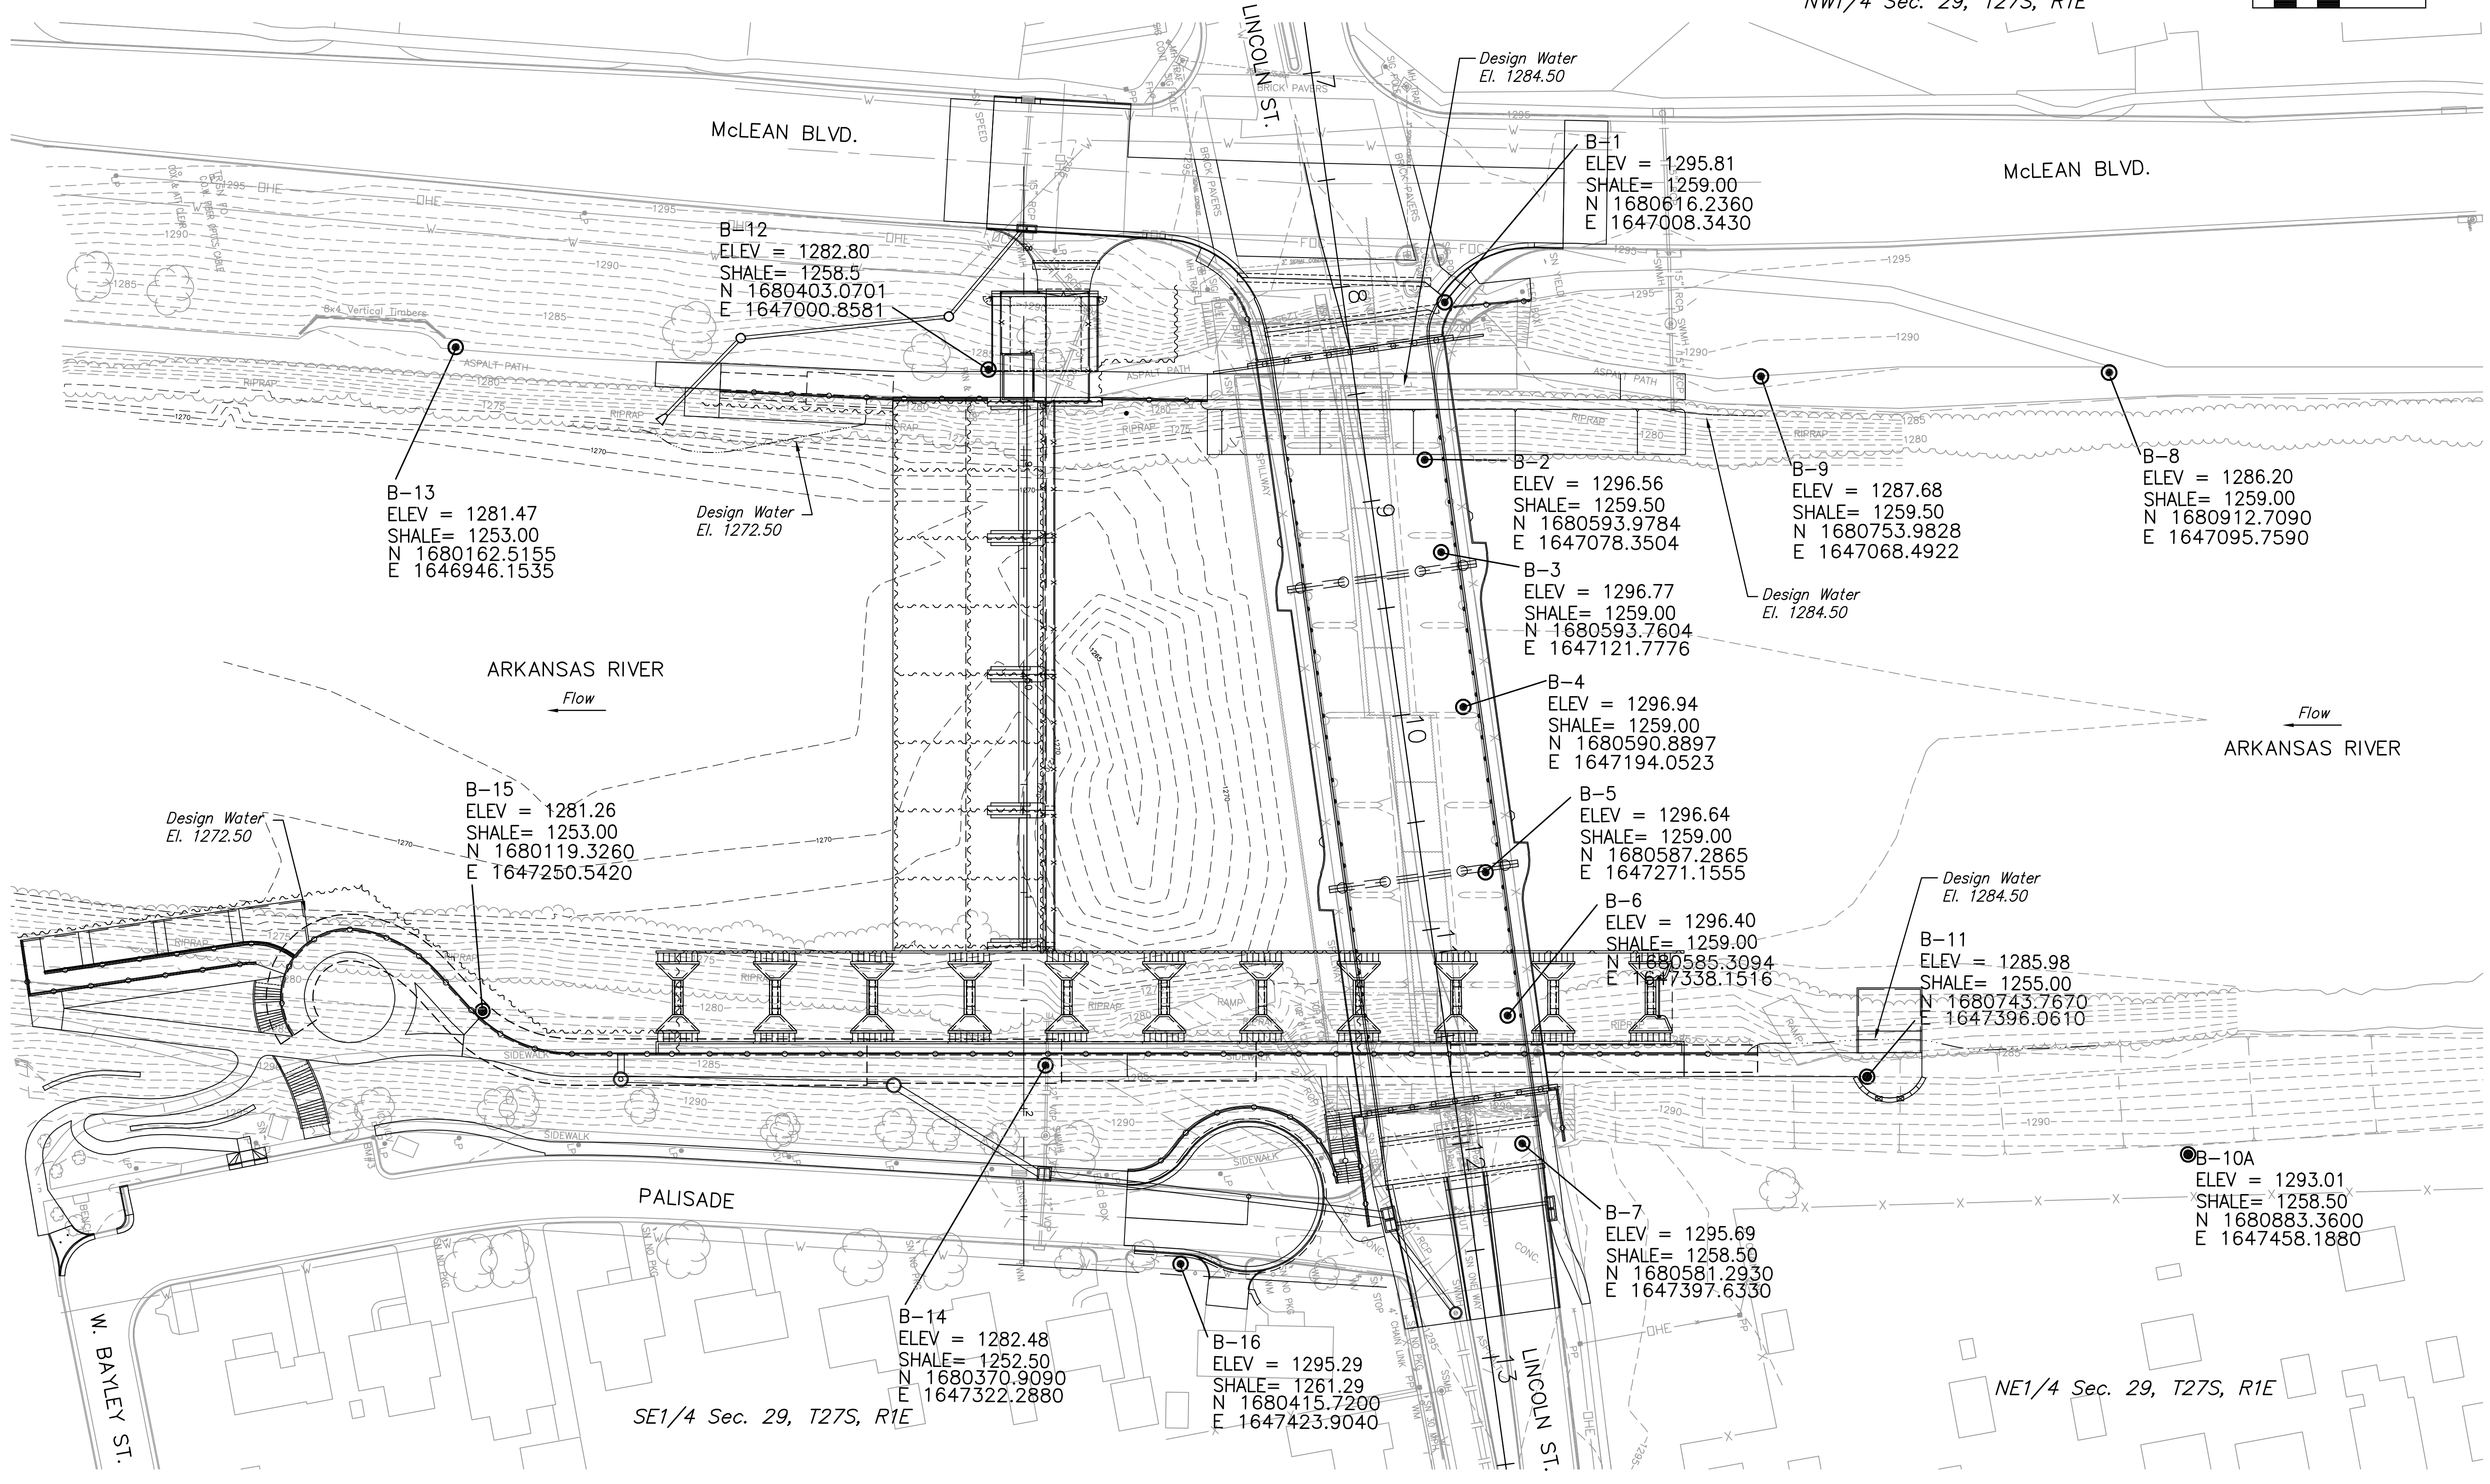


STATE	PROJECT NO.	YEAR	SHEET NO.	TOTAL SHEETS
KANSAS	87 N-0361-01	2011	75	169

MKEC
ENGINEERING
CONSULTANTS, INC.
411 N. WEBB ROAD
WICHITA, K.S. 67206
316-684-9600

SW1/4 Sec. 29, T27S, R1E

NW1/4 Sec. 29, T27S, R1E

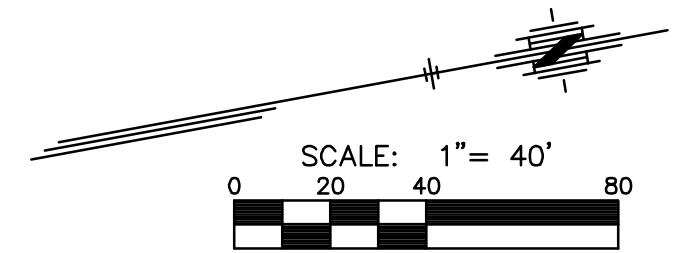

**LINCOLN STREET BRIDGE AND
DAM IMPROVEMENTS OVER
ARKANSAS RIVER**

**BORING
LOCATION
MAP**
SHEET TITLE
472-84883
PROJECT NUMBER

JRA
DESIGN BY
DPG
DRAWN BY
KJS
CHECKED BY

ISSUED
1/24/2011
REVISED

SHEET NO.
75 of 169

BORING LOCATION MAP
SCALE: 1"=40'

PLOTTED: Tuesday, January 25, 2011 8:48 AM

J:\CIVIL\07433\DWG\DA\PLANS\07433 DAM BORING PLAN.DWG