



STATE	PROJECT NO.	YEAR	SHEET NO.	TOTAL SHEETS
KANSAS	87 N-0361-01	2011	109	169

MKEC
ENGINEERING
CONSULTANTS, INC.
411 N. WEBB ROAD
WICHITA, K.S. 67206
316-684-9600

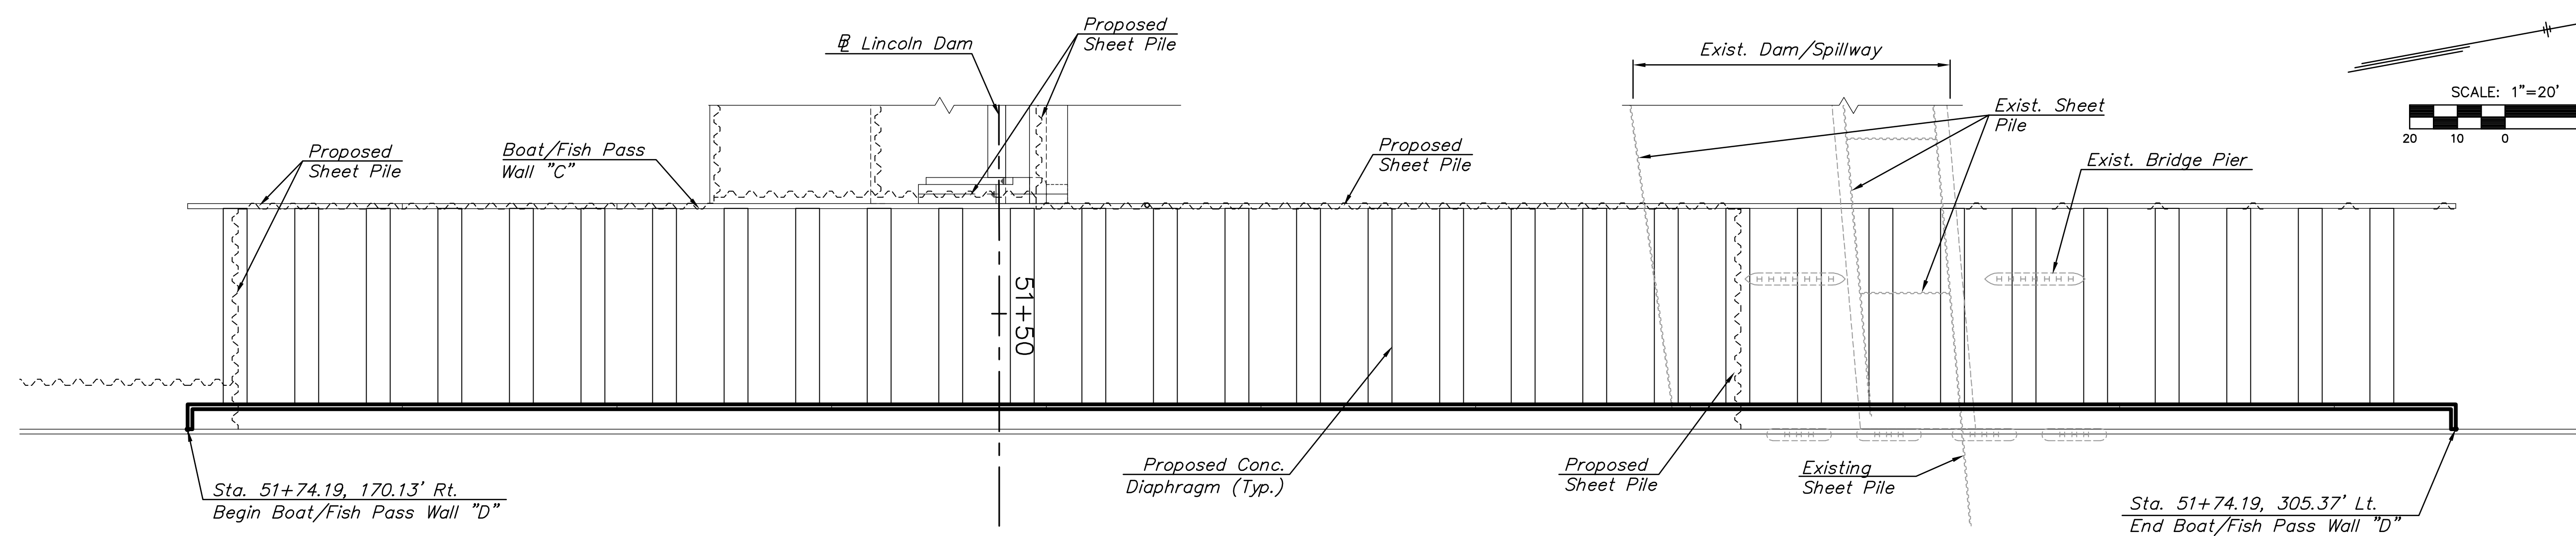

LAYOUT OF BOAT/FISH PASS WALL "D"

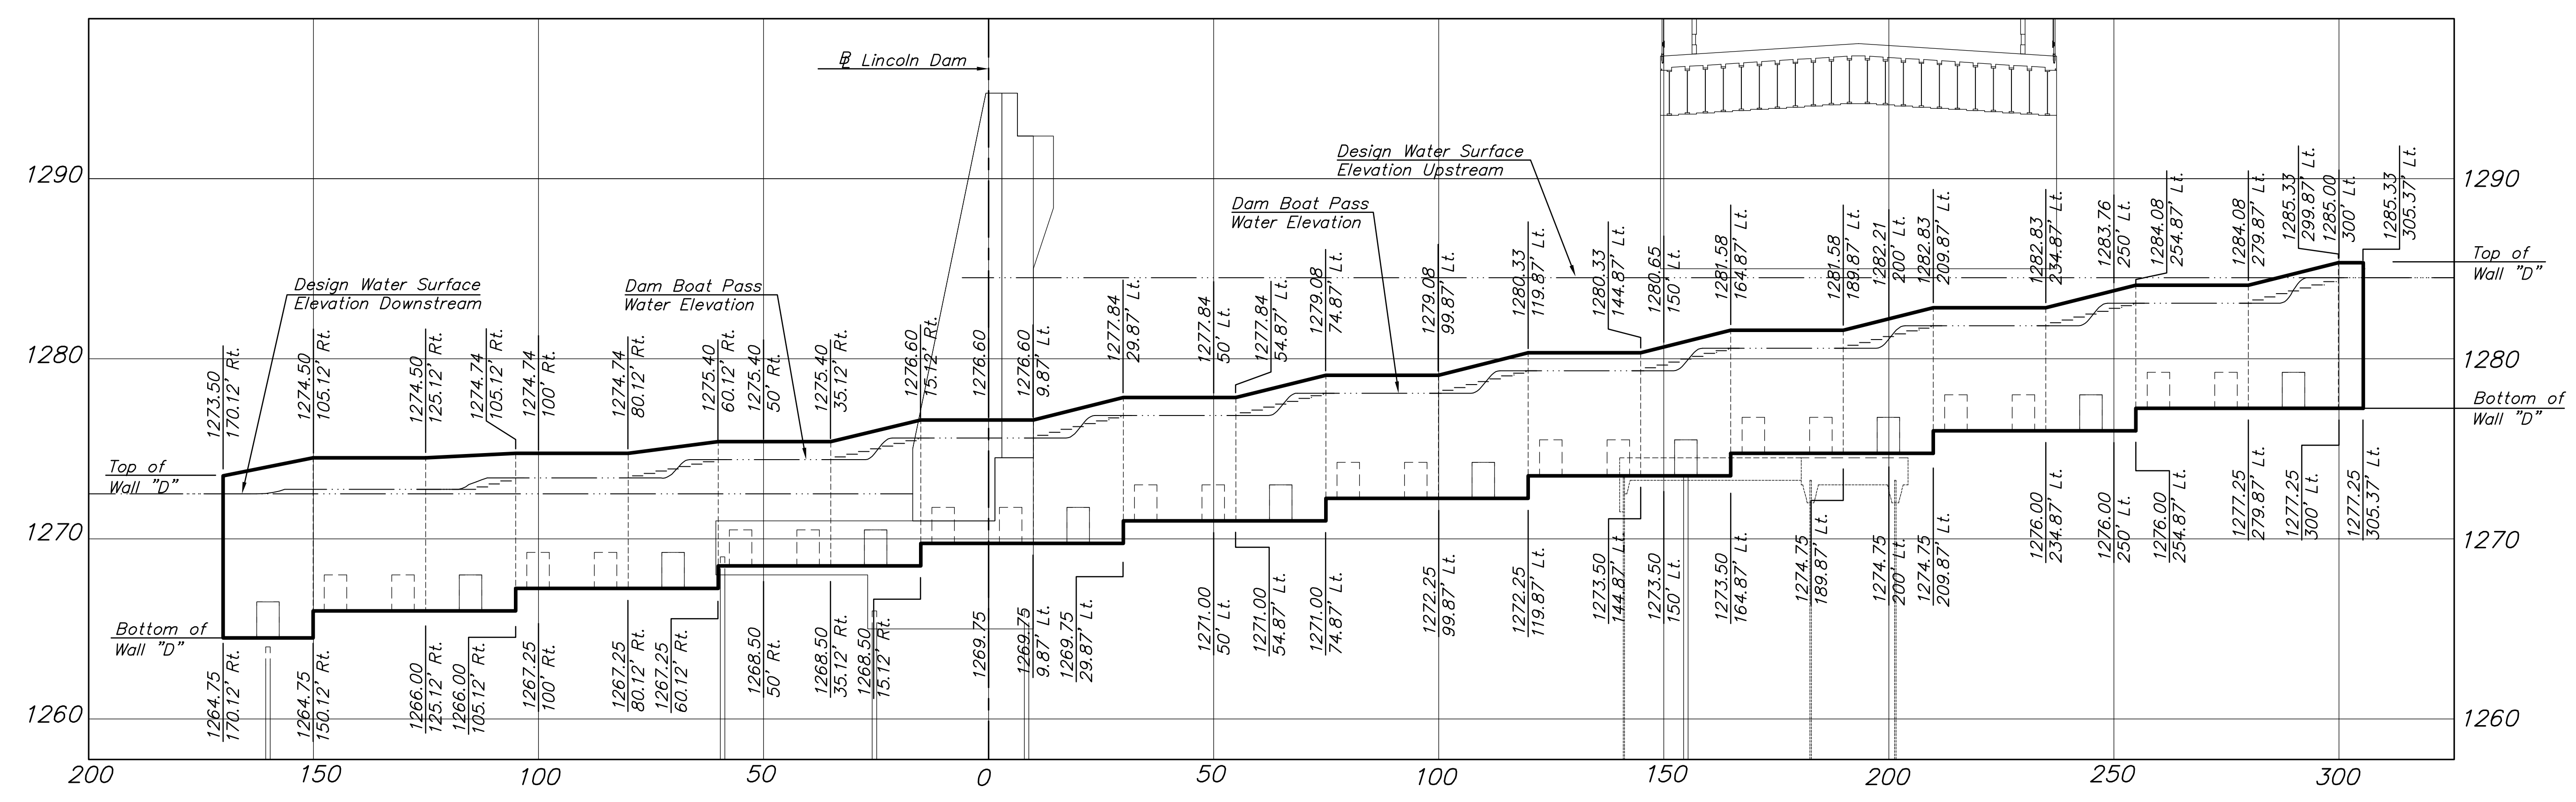

PROFILE OF BOAT/FISH PASS WALL "D"

**LINCOLN STREET BRIDGE AND
DAM IMPROVEMENTS OVER
ARKANSAS RIVER**

**CAST-IN-PLACE
BOAT/FISH PASS
WALL "D"**
SHEET TITLE
472-84883
PROJECT NUMBER

JRA
DESIGN BY
DPG
DRAWN BY
KJS
CHECKED BY

ISSUED
1/24/2011
REVISED

SHEET NO.
109 of 169

PLOTTED: Tuesday, January 25, 2011 8:58:40AM

J:\CIVIL\07433\DWG\BRIDGE\PAV\07433_CIP_RETAIN_WALL.DWG