


100 80 60 40 20 0 20 40 60 80 100

STATE	PROJECT NO.	YEAR	SHEET NO.	TOTAL SHEETS
KANSAS	87 N-0361-01	2011	154	169

**MKEC**  
ENGINEERING  
CONSULTANTS, INC.  
411 N. WEBB ROAD  
WICHITA, K.S. 67206  
316-684-9600

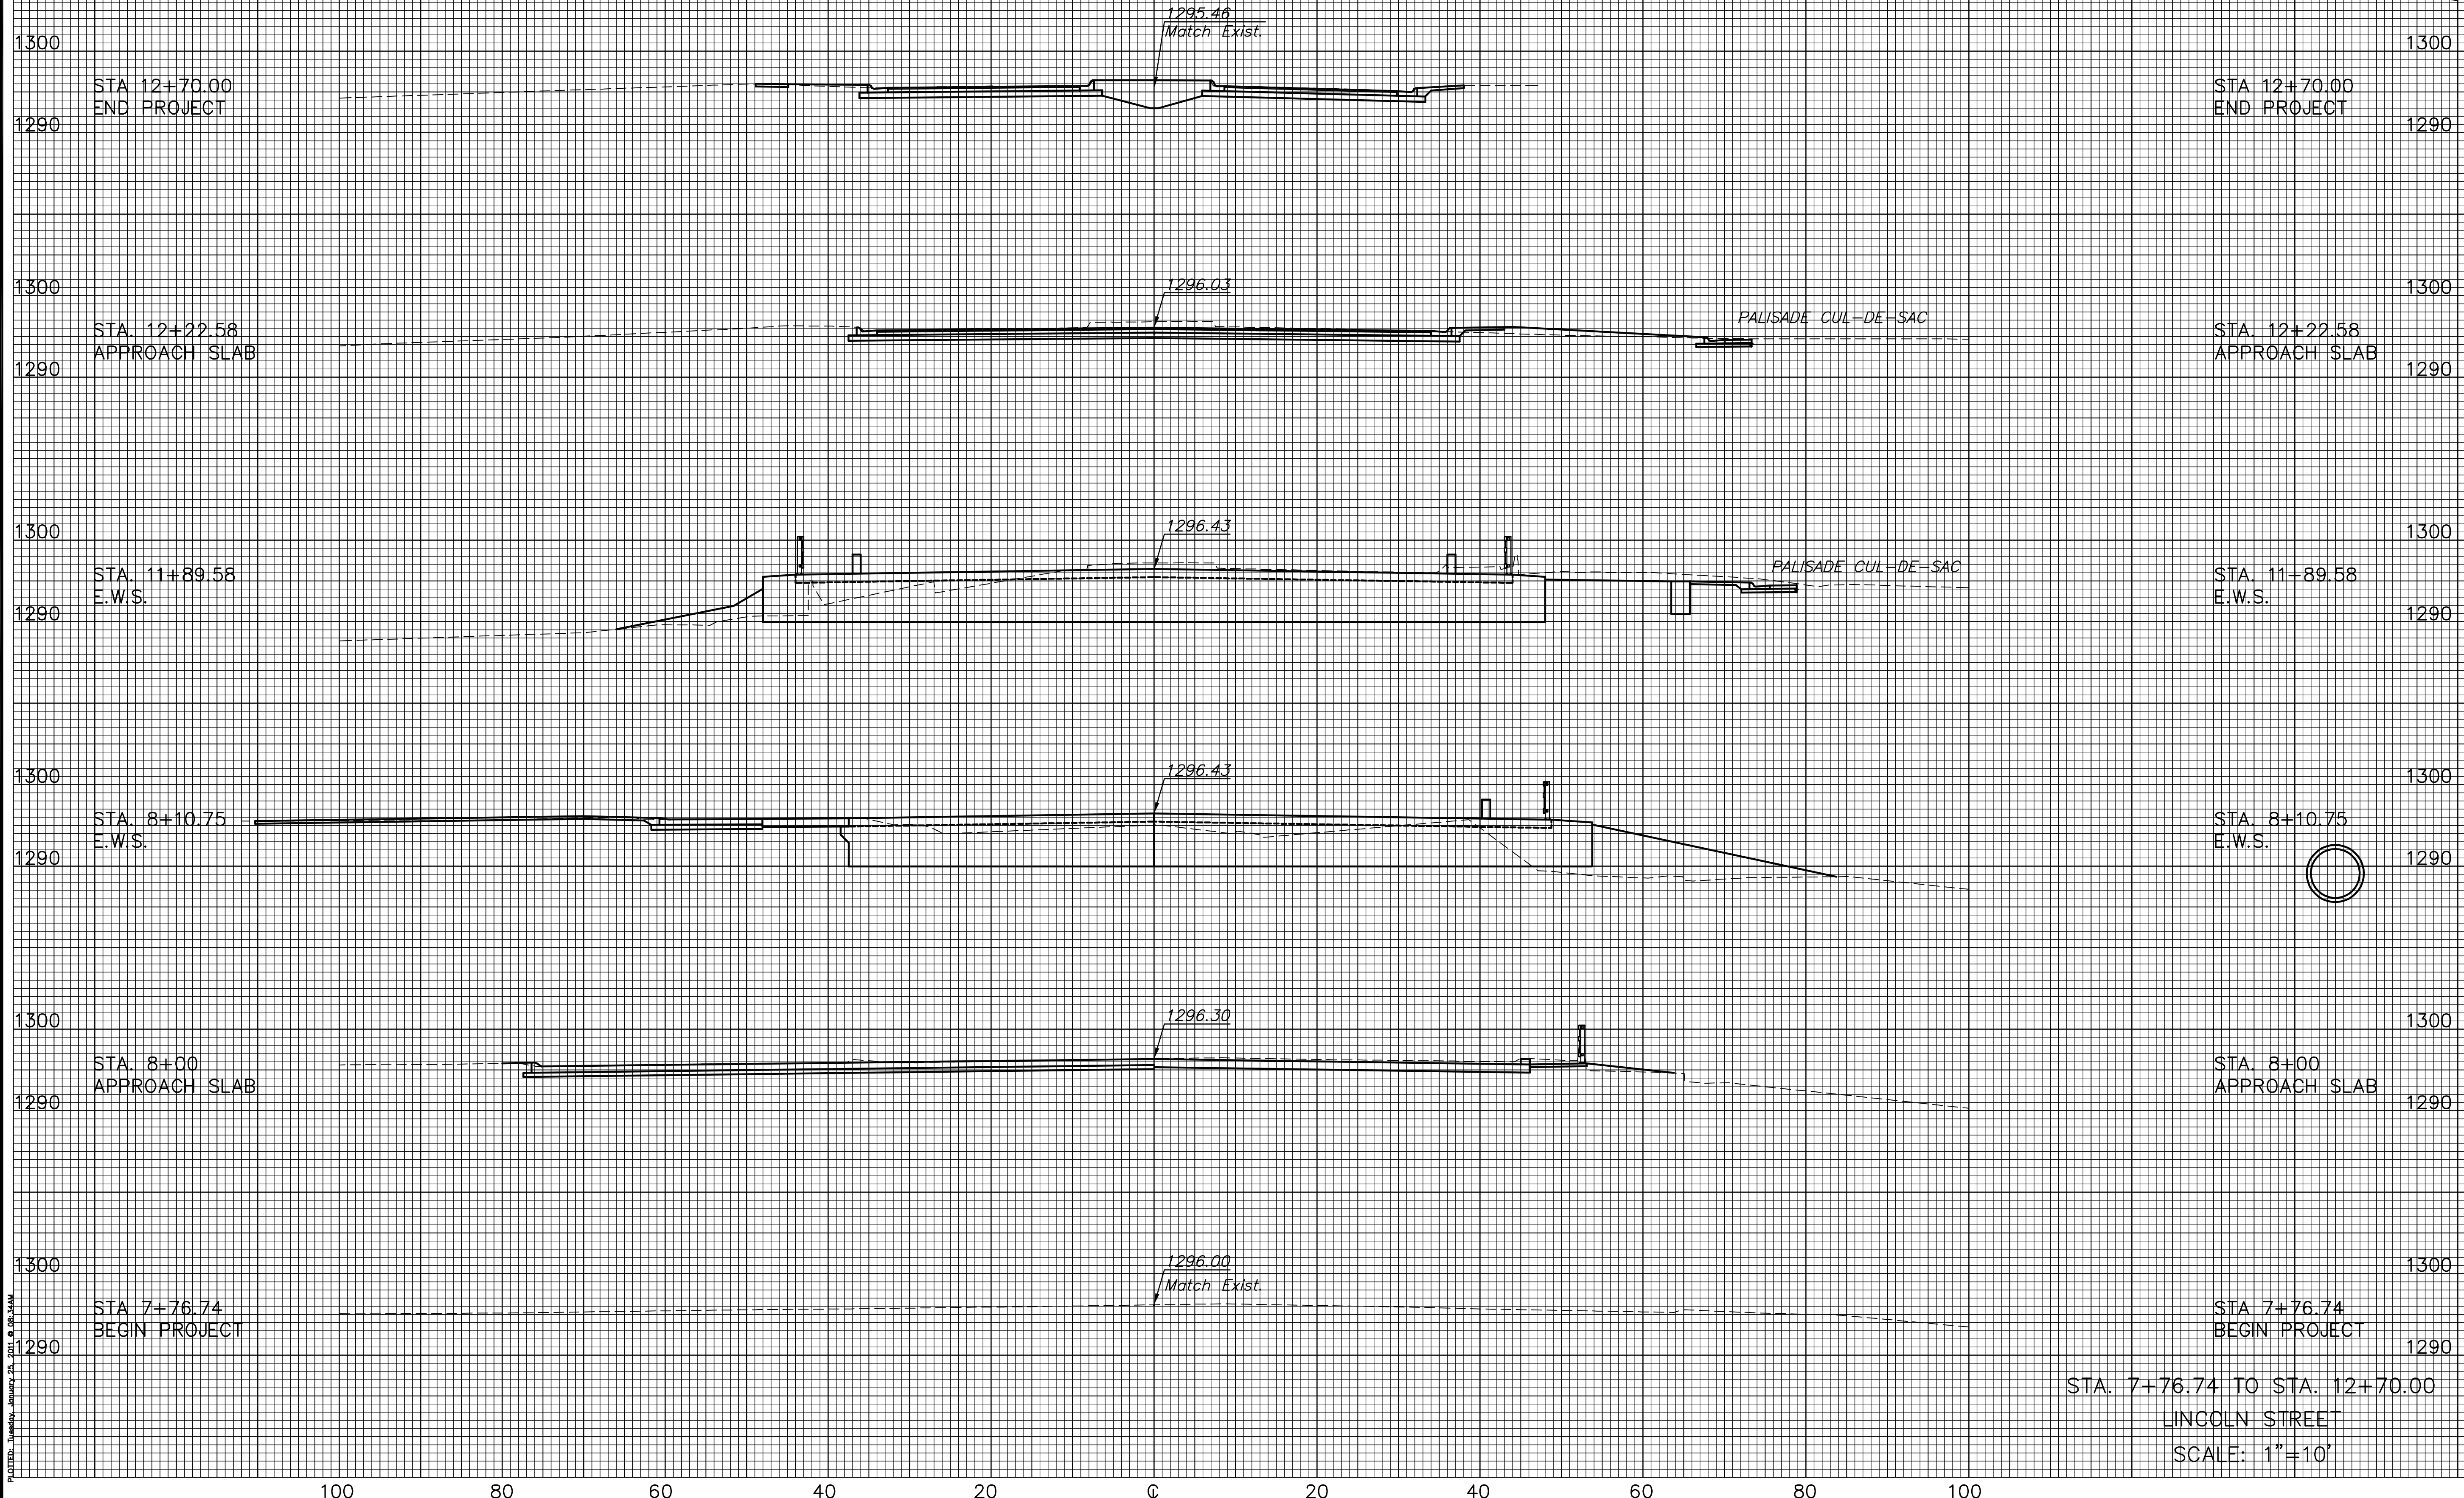

**LINCOLN STREET BRIDGE AND  
DAM IMPROVEMENTS OVER  
ARKANSAS RIVER**

**BRIDGE  
CROSS-  
SECTIONS  
LINCOLN ST.**  
SHEET TITLE  
472-84883  
PROJECT NUMBER

DESIGN BY JRA  
DRAWN BY DPG  
CHECKED BY KJS

ISSUED 1/24/2011  
REVISED

SHEET NO.  
**154 of 169**

PLOTTED: J:\mkec\870361\870361.dwg, 2/1/2011 9:08:34 AM

J:\mkec\870361\870361.dwg, 2/1/2011 9:08:34 AM