


STATE	PROJECT NO.	YEAR	SHEET NO.	TOTAL SHEETS
KANSAS	87 N-0361-01	2011	156	169

MKEC
ENGINEERING
CONSULTANTS, INC.
411 N. WEBB ROAD
WICHITA, K.S. 67206
316-684-9600

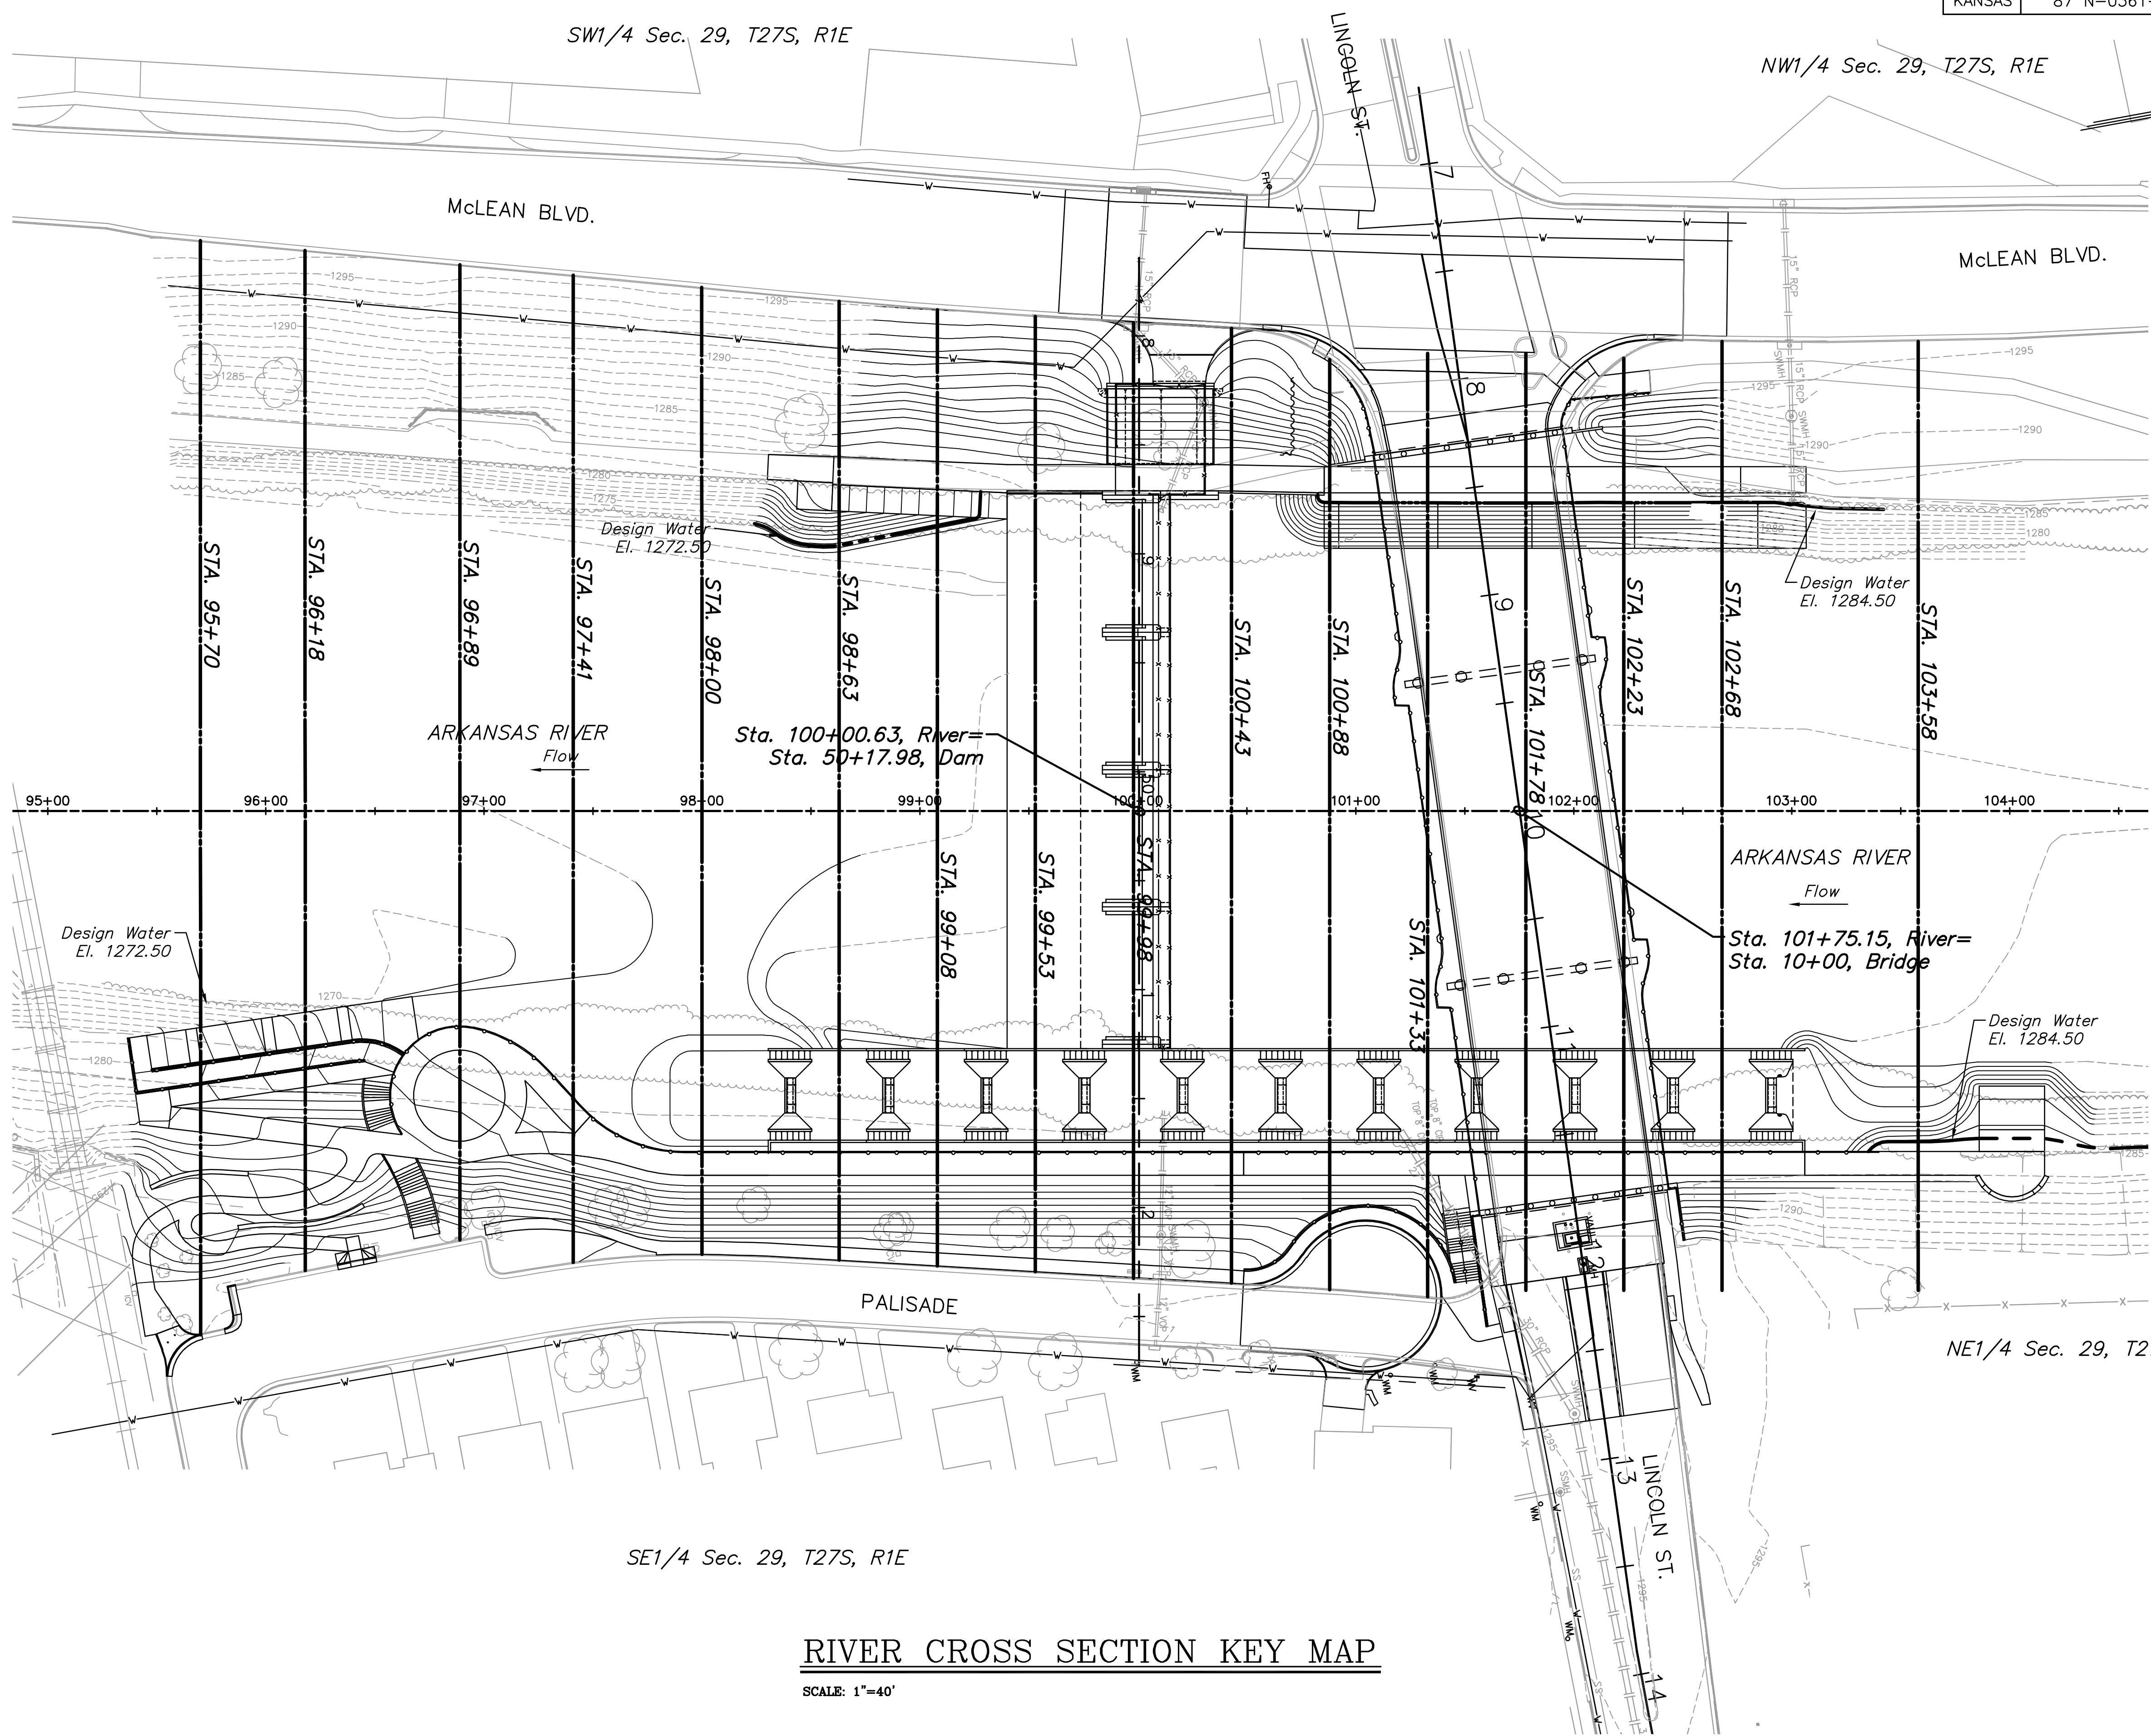

**LINCOLN STREET BRIDGE AND
DAM IMPROVEMENTS OVER
ARKANSAS RIVER**

**RIVER
CROSS SECTION
KEY MAP**
SHEET TITLE
472-84883
PROJECT NUMBER

JRA
DESIGN BY
DMU
DRAWN BY
CHECKED BY

ISSUED
1/24/2011
REVISED

SHEET NO.
156 of 169

RIVER CROSS SECTION KEY MAP

SCALE: 1"=40'

PLOTTED: Tuesday, January 25, 2011 8:33AM

J:\CIVIL\07433\DWG\DA\YSEC\074-33_SECTION_KEY.DWG