



BENCHMARKS:
 135th St. W. & 13th St. N.
 City of Wichita Disc at southwest
 corner of intersection, 30.00± S.
 of C of 13th St. N. 35.00± W. of
 C of 135th St. W.
 Elev. = 1355.65 MSL (NGVD 29)

"□" Cut in top of curb north side
 of Westport adjacent to the
 southeast corner of Lot 30, Block
 D, Silverton Addition.
 Elev. = 1364.44 MSL (NGVD 29)

"□" Cut in curb inlet top at the
 west end of Bellick Ct. adjacent to
 Lot 10 & Lot 11, Block D, Silverton
 Addition.
 Elev. = 1364.12 MSL (NGVD 29)

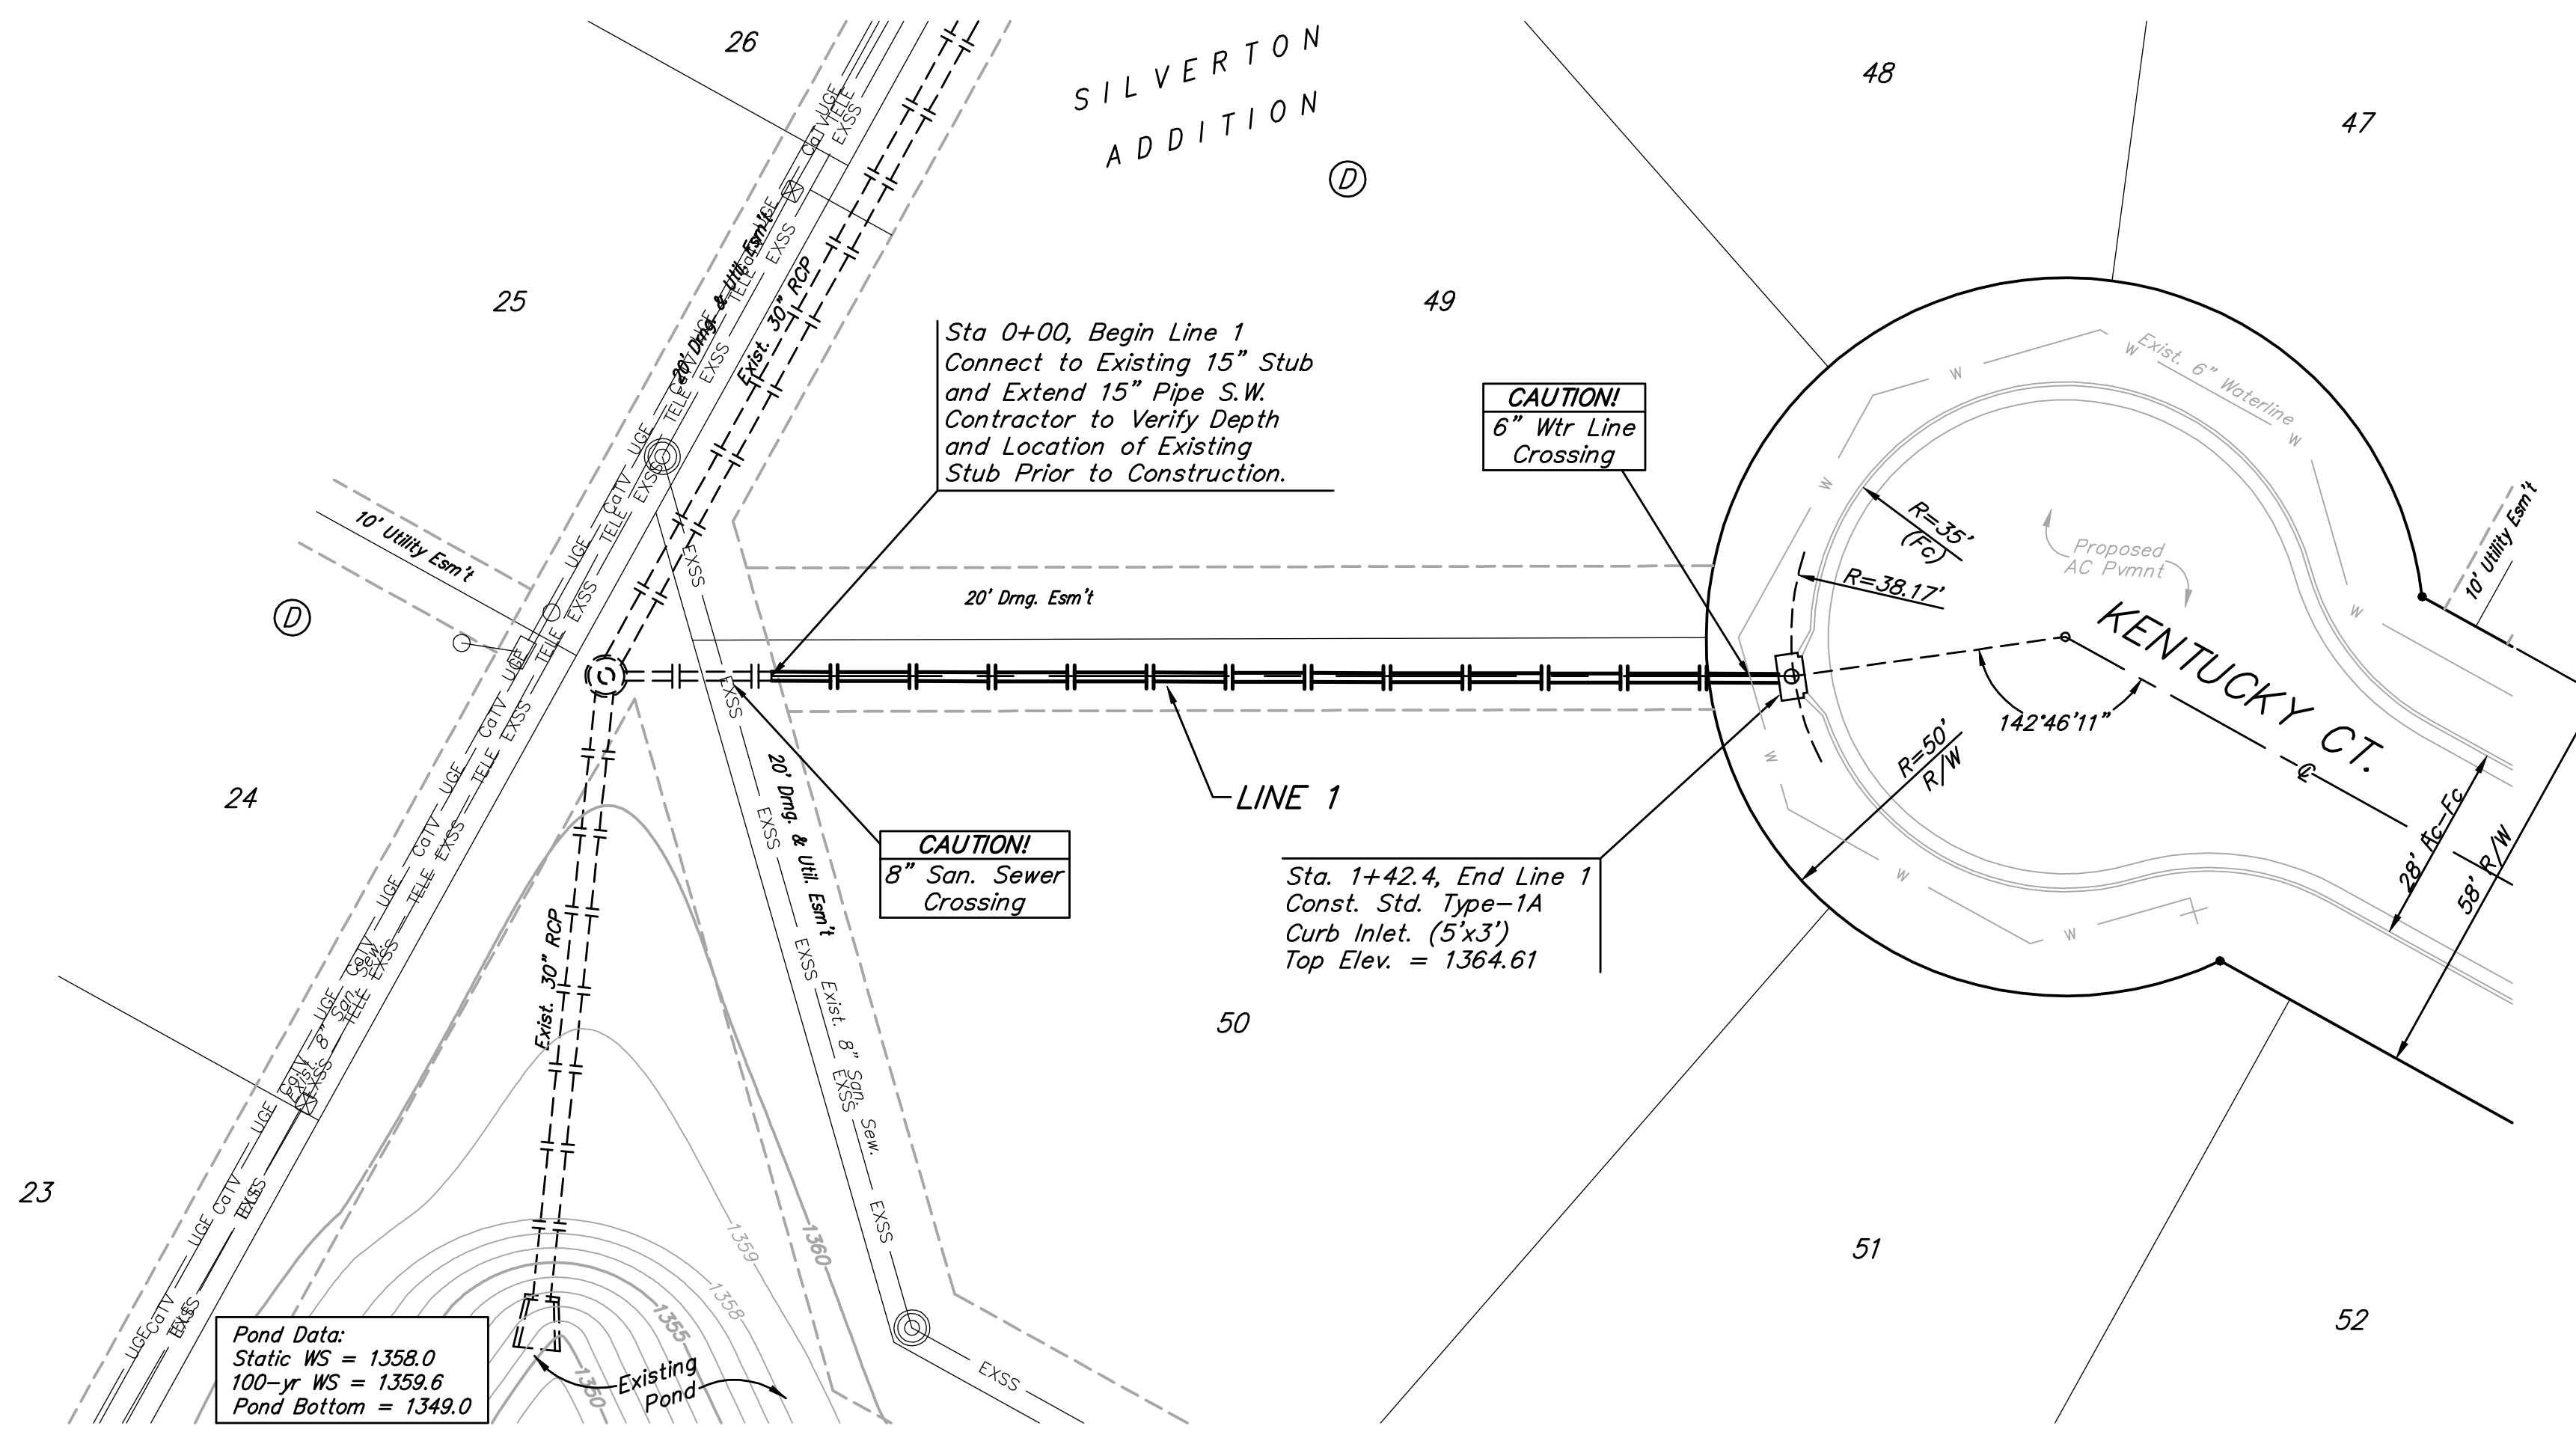

Pond Data:
 Static WS = 1358.0
 100-yr WS = 1359.6
 Pond Bottom = 1349.0

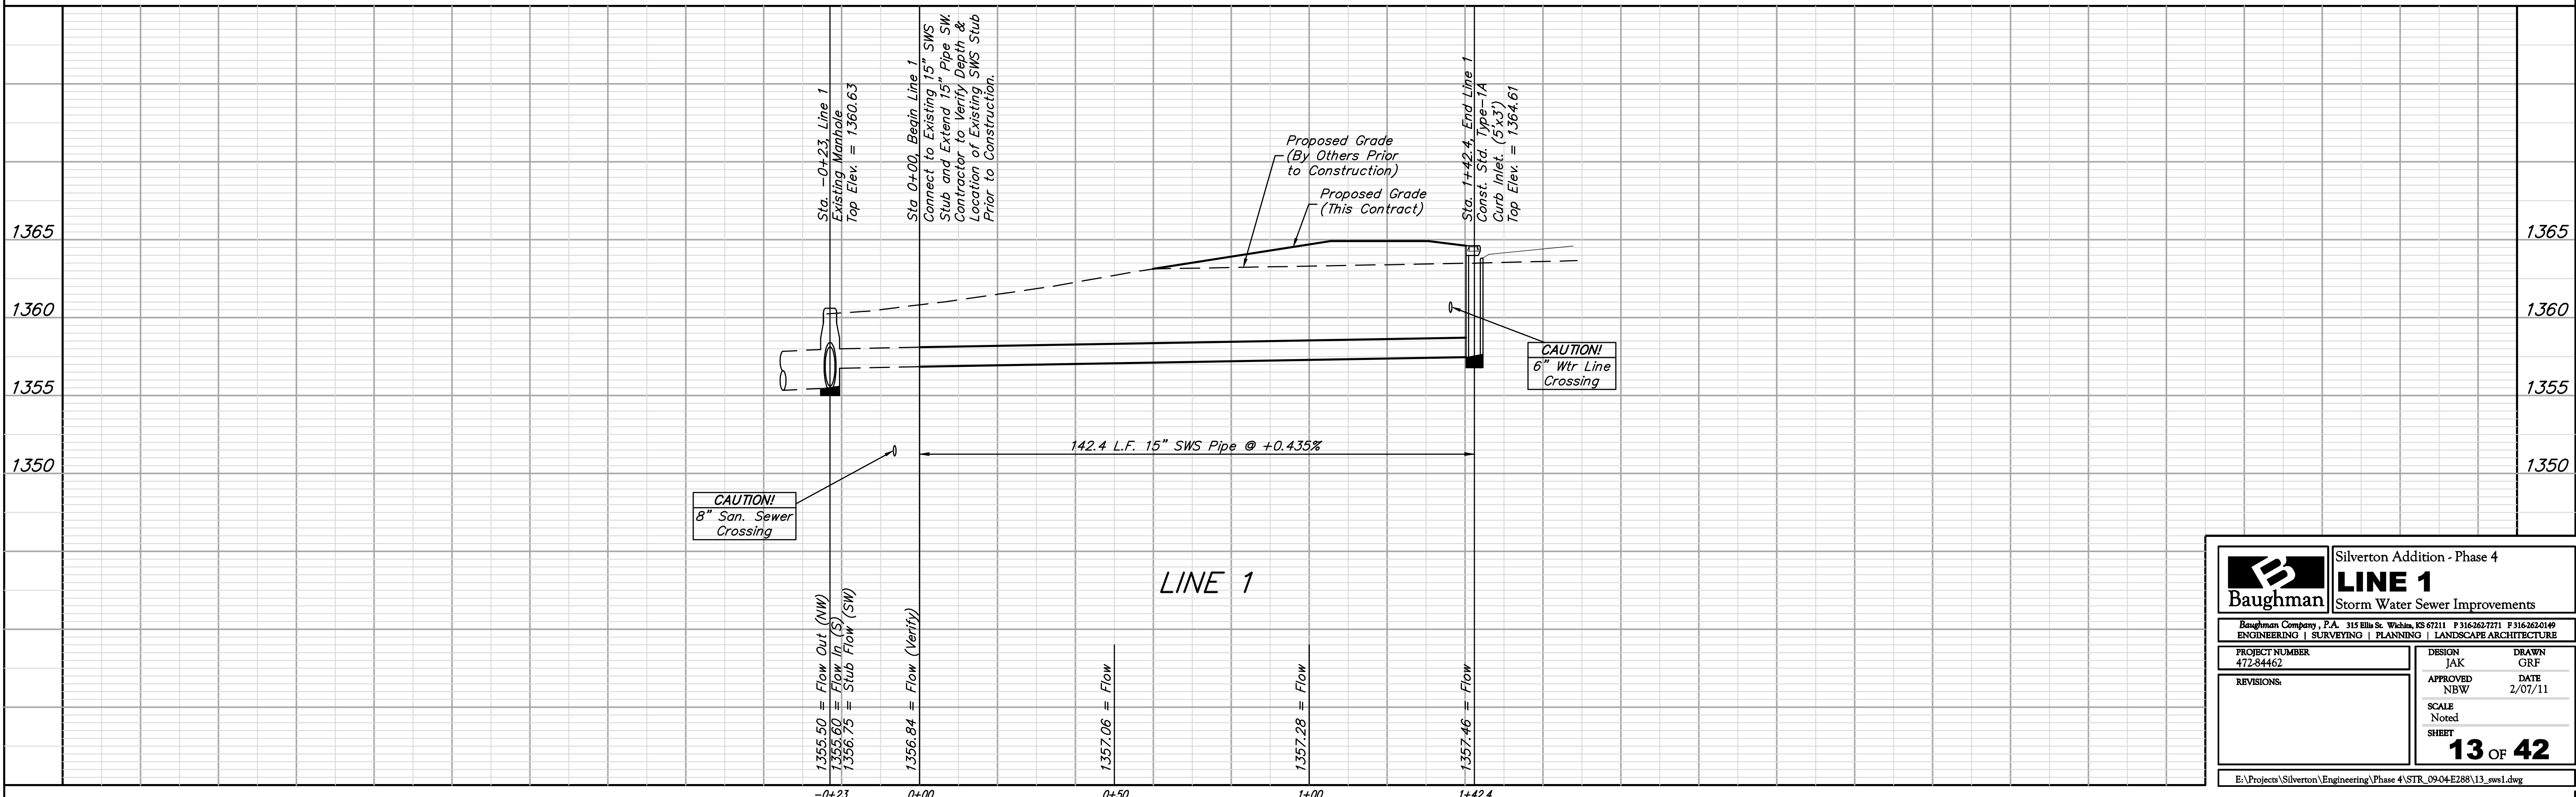

B Baughman		Silverton Addition - Phase 4	
		LINE 1	
		Storm Water Sewer Improvements	
Baughman Company, P.A. 315 Ellis St. Wichita, KS 67211 P 316-262-7271 F 316-262-0149 ENGINEERING SURVEYING PLANNING LANDSCAPE ARCHITECTURE			
PROJECT NUMBER 472-84462	DESIGN JAK	DRAWN GRF	
APPROVED NBW	SCALE Noted	DATE 2/07/11	
REVISIONS:	SHEET 13 OF 42		
E:\Projects\Silverton\Engineering\Phase 4\STR_0904-E288\13_sws1.dwg			