
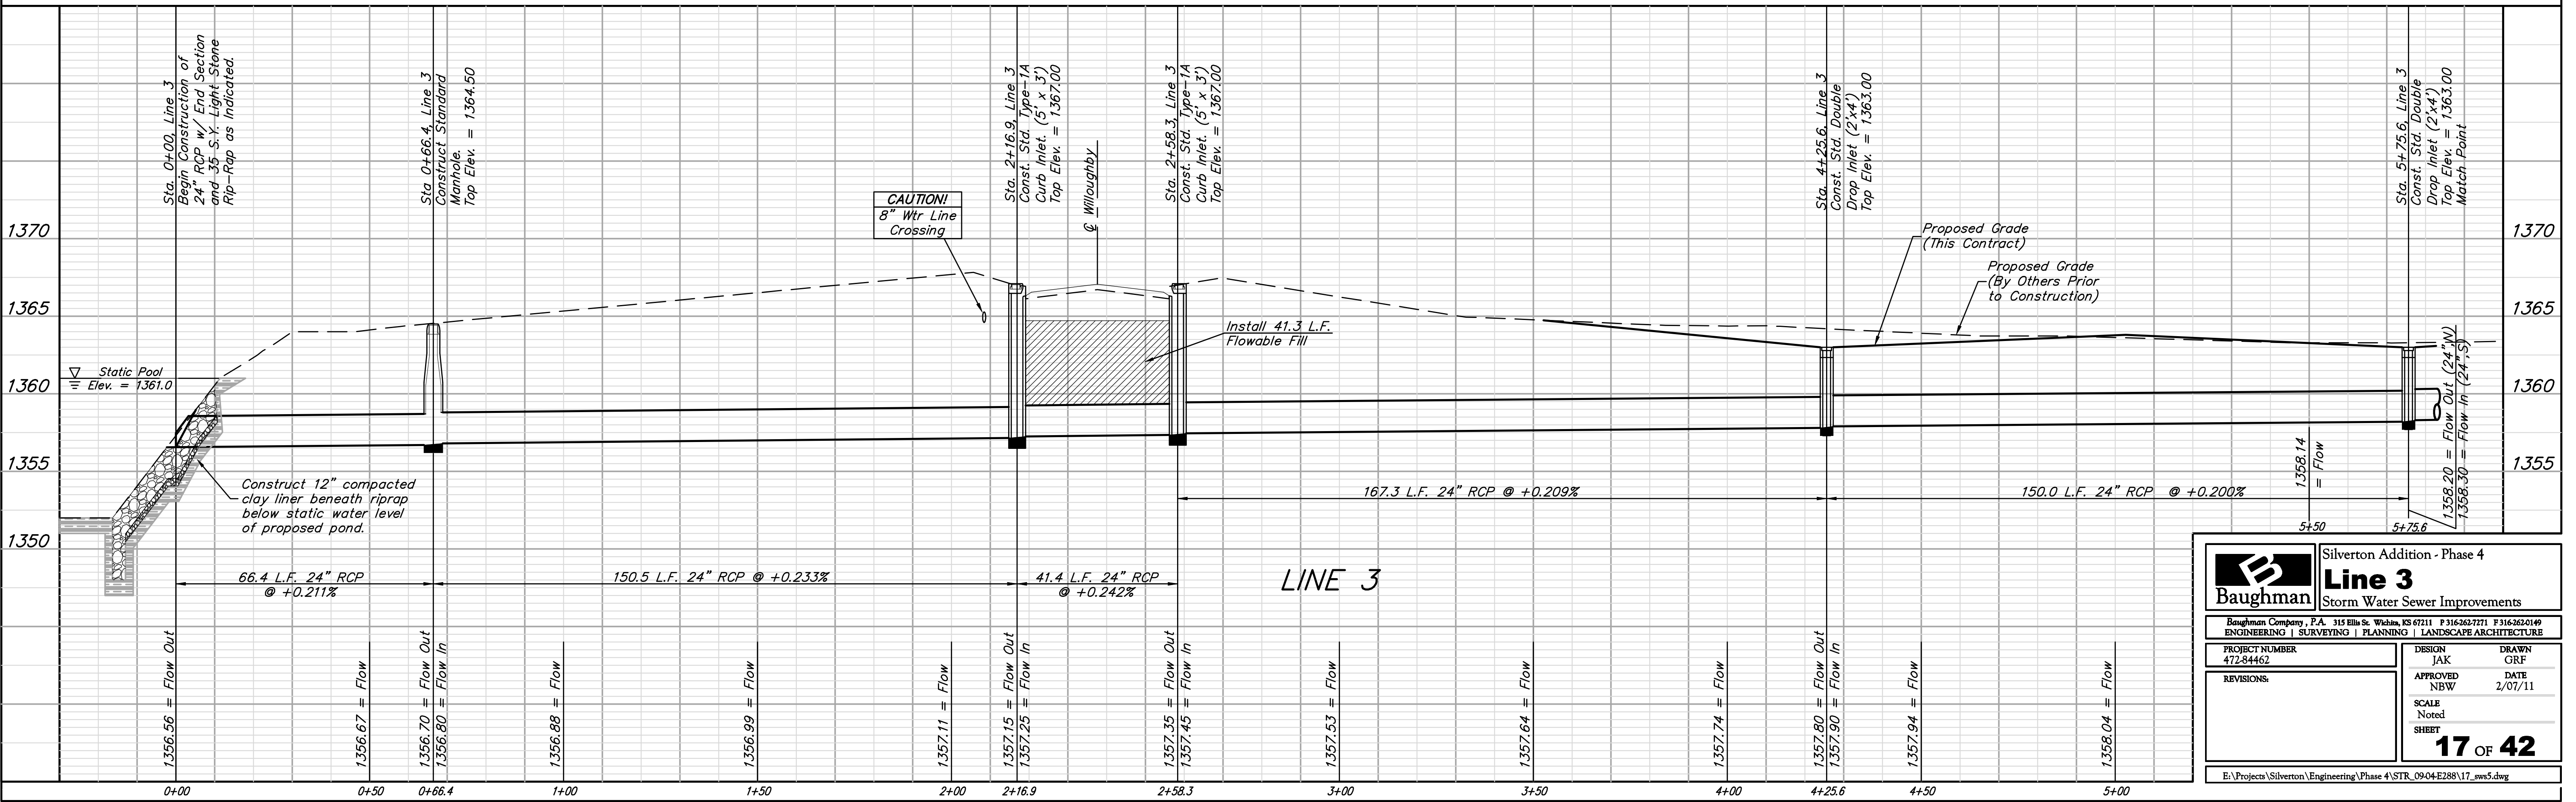
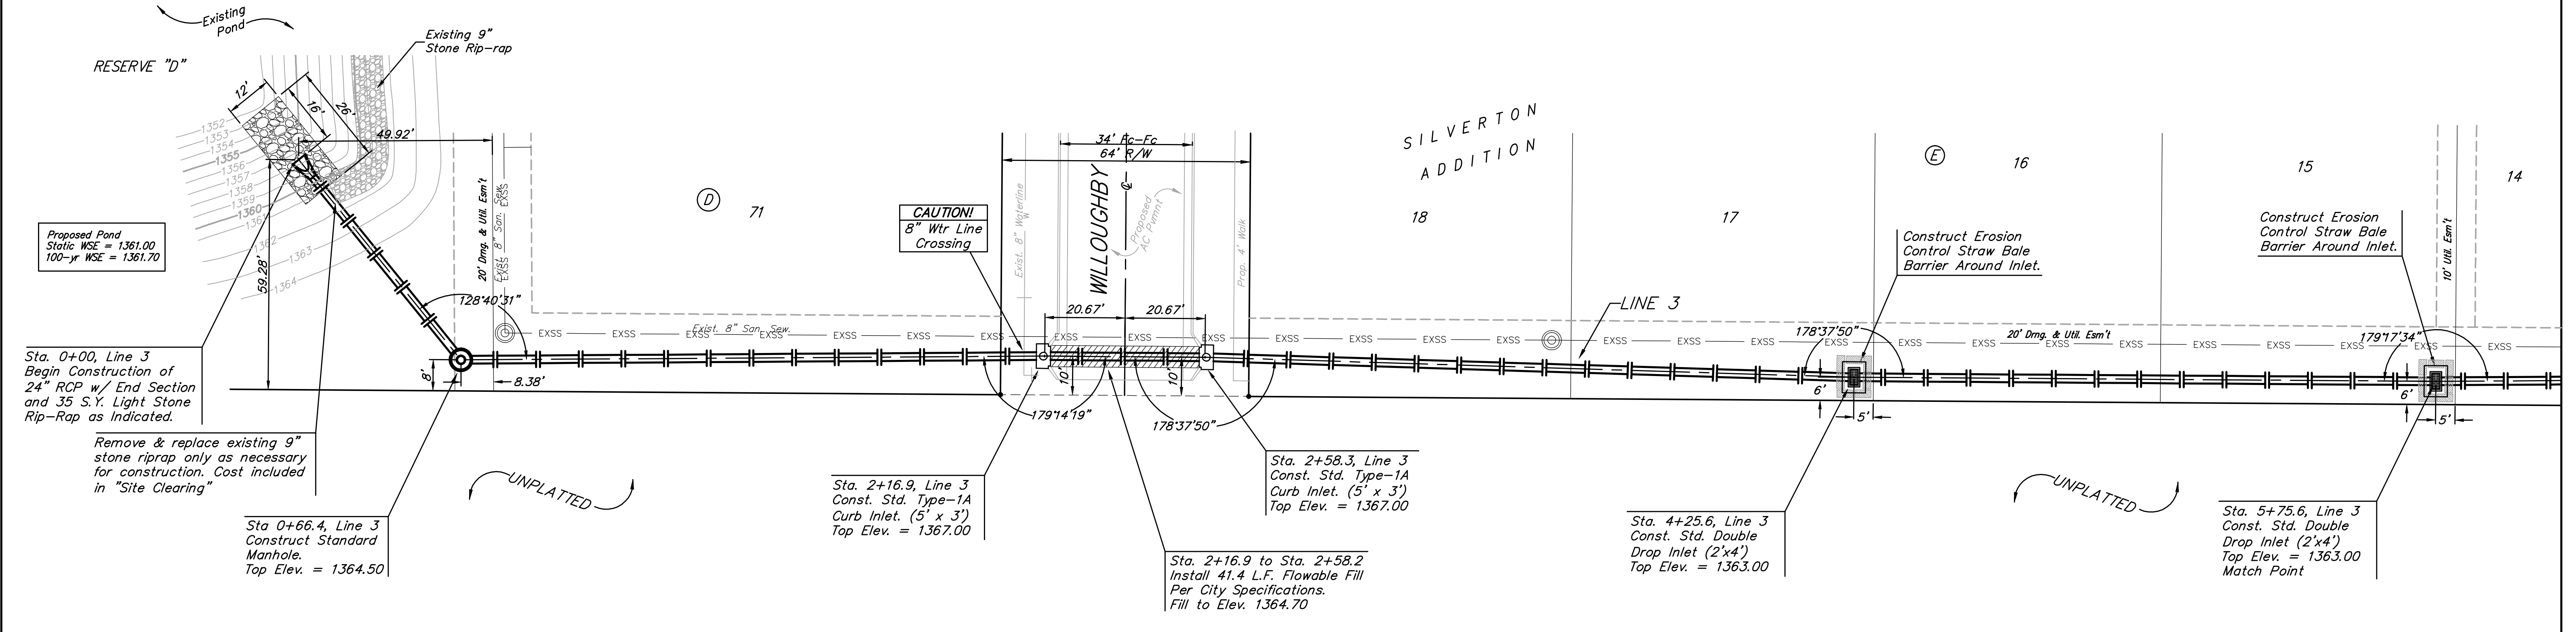


**BENCHMARKS:**  
 135th St. W. & 13th St. N. - City of Wichita Disc at southwest corner of intersection, 30.00'± S. of  $\varnothing$  of 13th St. N. 35.00'± W. of  $\varnothing$  of 135th St. W. Elev. = 1355.65 MSL (NGVD 29)

"□" Cut in top of curb north side of Westport adjacent to the southeast corner of Lot 30, Block D, Silverton Addition. Elev. = 1364.44 MSL (NGVD 29)

"□" Cut in curb inlet top at the west end of Bellick Ct. adjacent to Lot 10 & Lot 11, Block D, Silverton Addition. Elev. = 1364.12 MSL (NGVD 29)

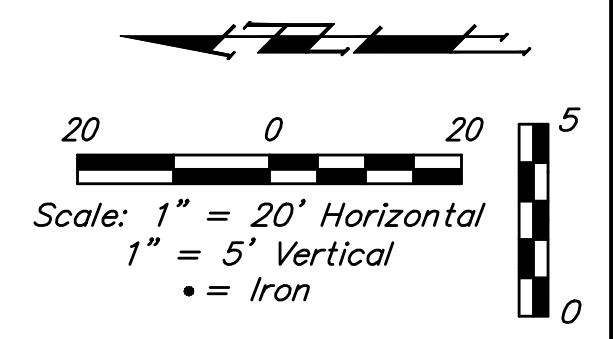

		Silverton Addition - Phase 4	
		<b>Line 3</b>	
Storm Water Sewer Improvements		<small>Baughman Company, P.A. 315 Ellis St. Wichita, KS 67211 P 316-262-7271 F 316-262-0149</small> <small>ENGINEERING   SURVEYING   PLANNING   LANDSCAPE ARCHITECTURE</small>	
PROJECT NUMBER 472-84462	DESIGN JAK	DRAWN GRF	
REVISIONS:	APPROVED NBW	DATE 2/07/11	
	SCALE Noted	SHEET 17	42
<small>E:\Projects\Silverton\Engineering\Phase 4\STR_09-04-E288\17_sws5.dwg</small>			