


STATE	PROJECT NO.	YEAR	SHEET NO.	TOTAL SHEETS
KANSAS	472 84614	.	20	534

From Balance Sta. 631+00 See Sh. No. 14 for Earthwork Balance To Balance Sta. 704+17.26

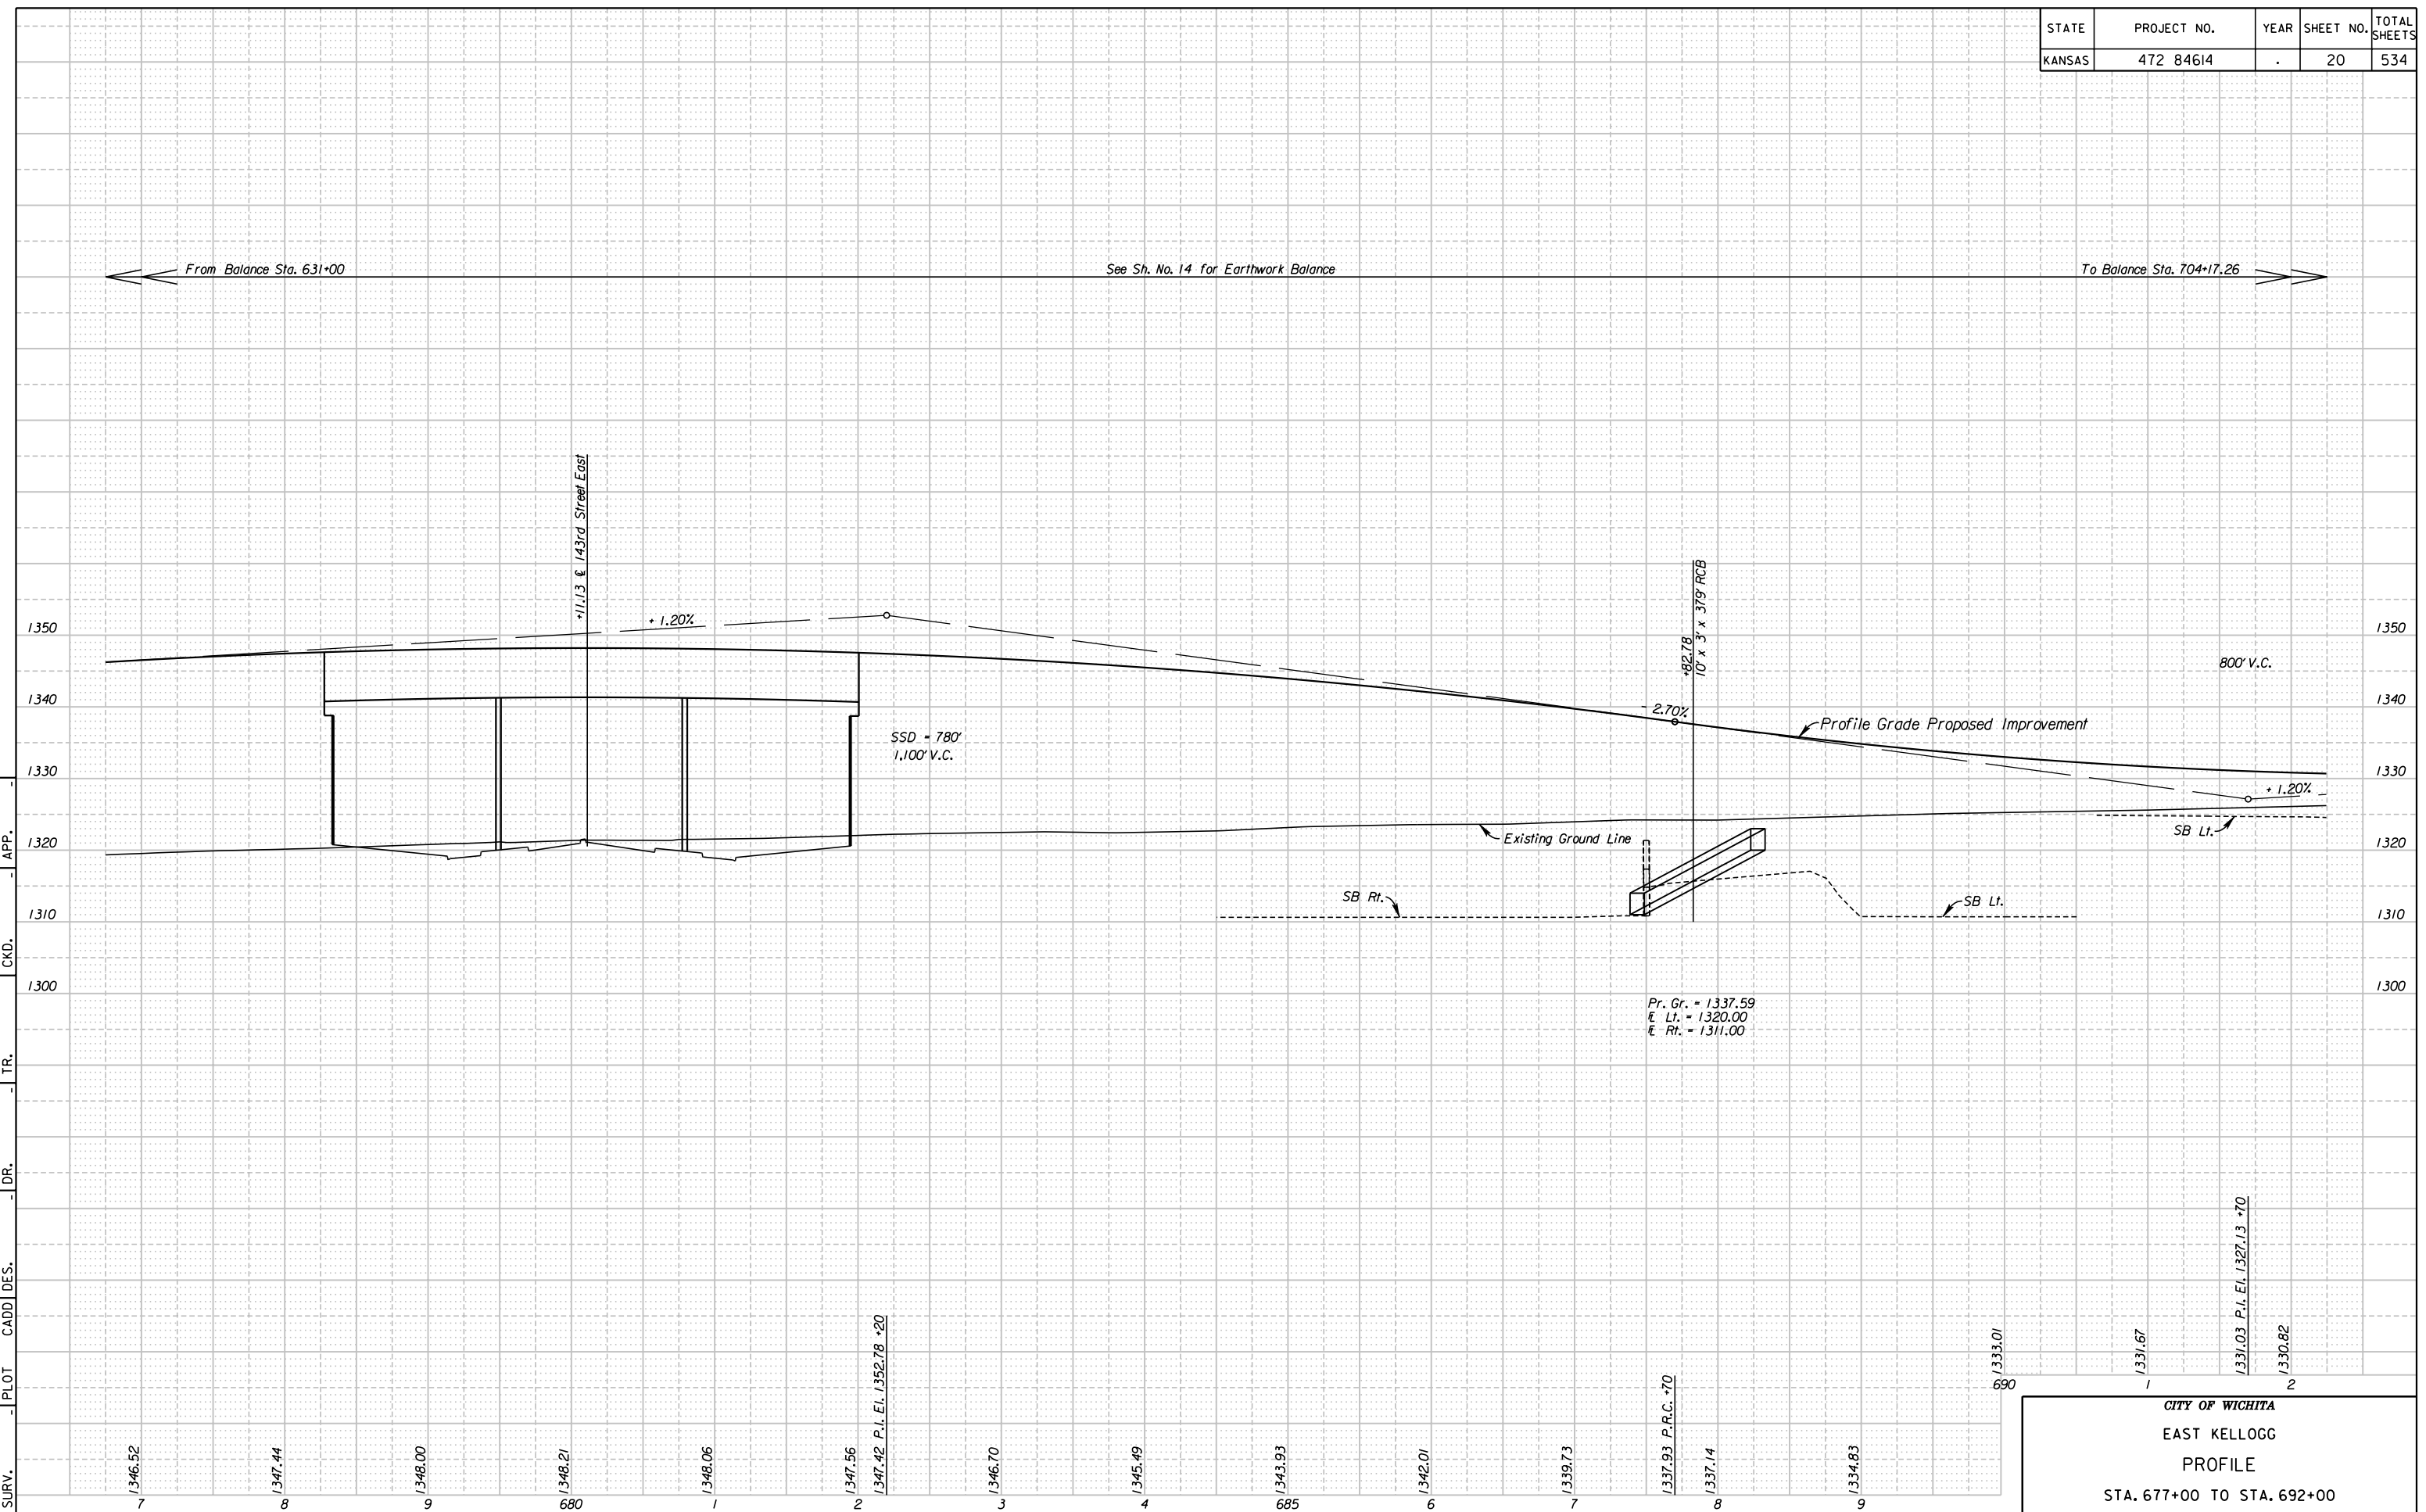

10:40:00 AM  
 2/9/2011  
 I:\35766A\Cadd\Sheets\Roadway\EK2\MLPRF05.dgn  
 SURV. - PLOT CADD DES. - DR. - TR. - CKD. - APP.

**CITY OF WICHITA**  
 EAST KELLOGG  
 PROFILE  
 STA. 677+00 TO STA. 692+00