


STATE	PROJECT NO.	YEAR	SHEET NO.	TOTAL SHEETS
KANSAS	472 84614	.	26	534

From Balance Sta. 704+17.26 See Sh. No. 24 for Earthwork Balance To Balance Sta. 752+20

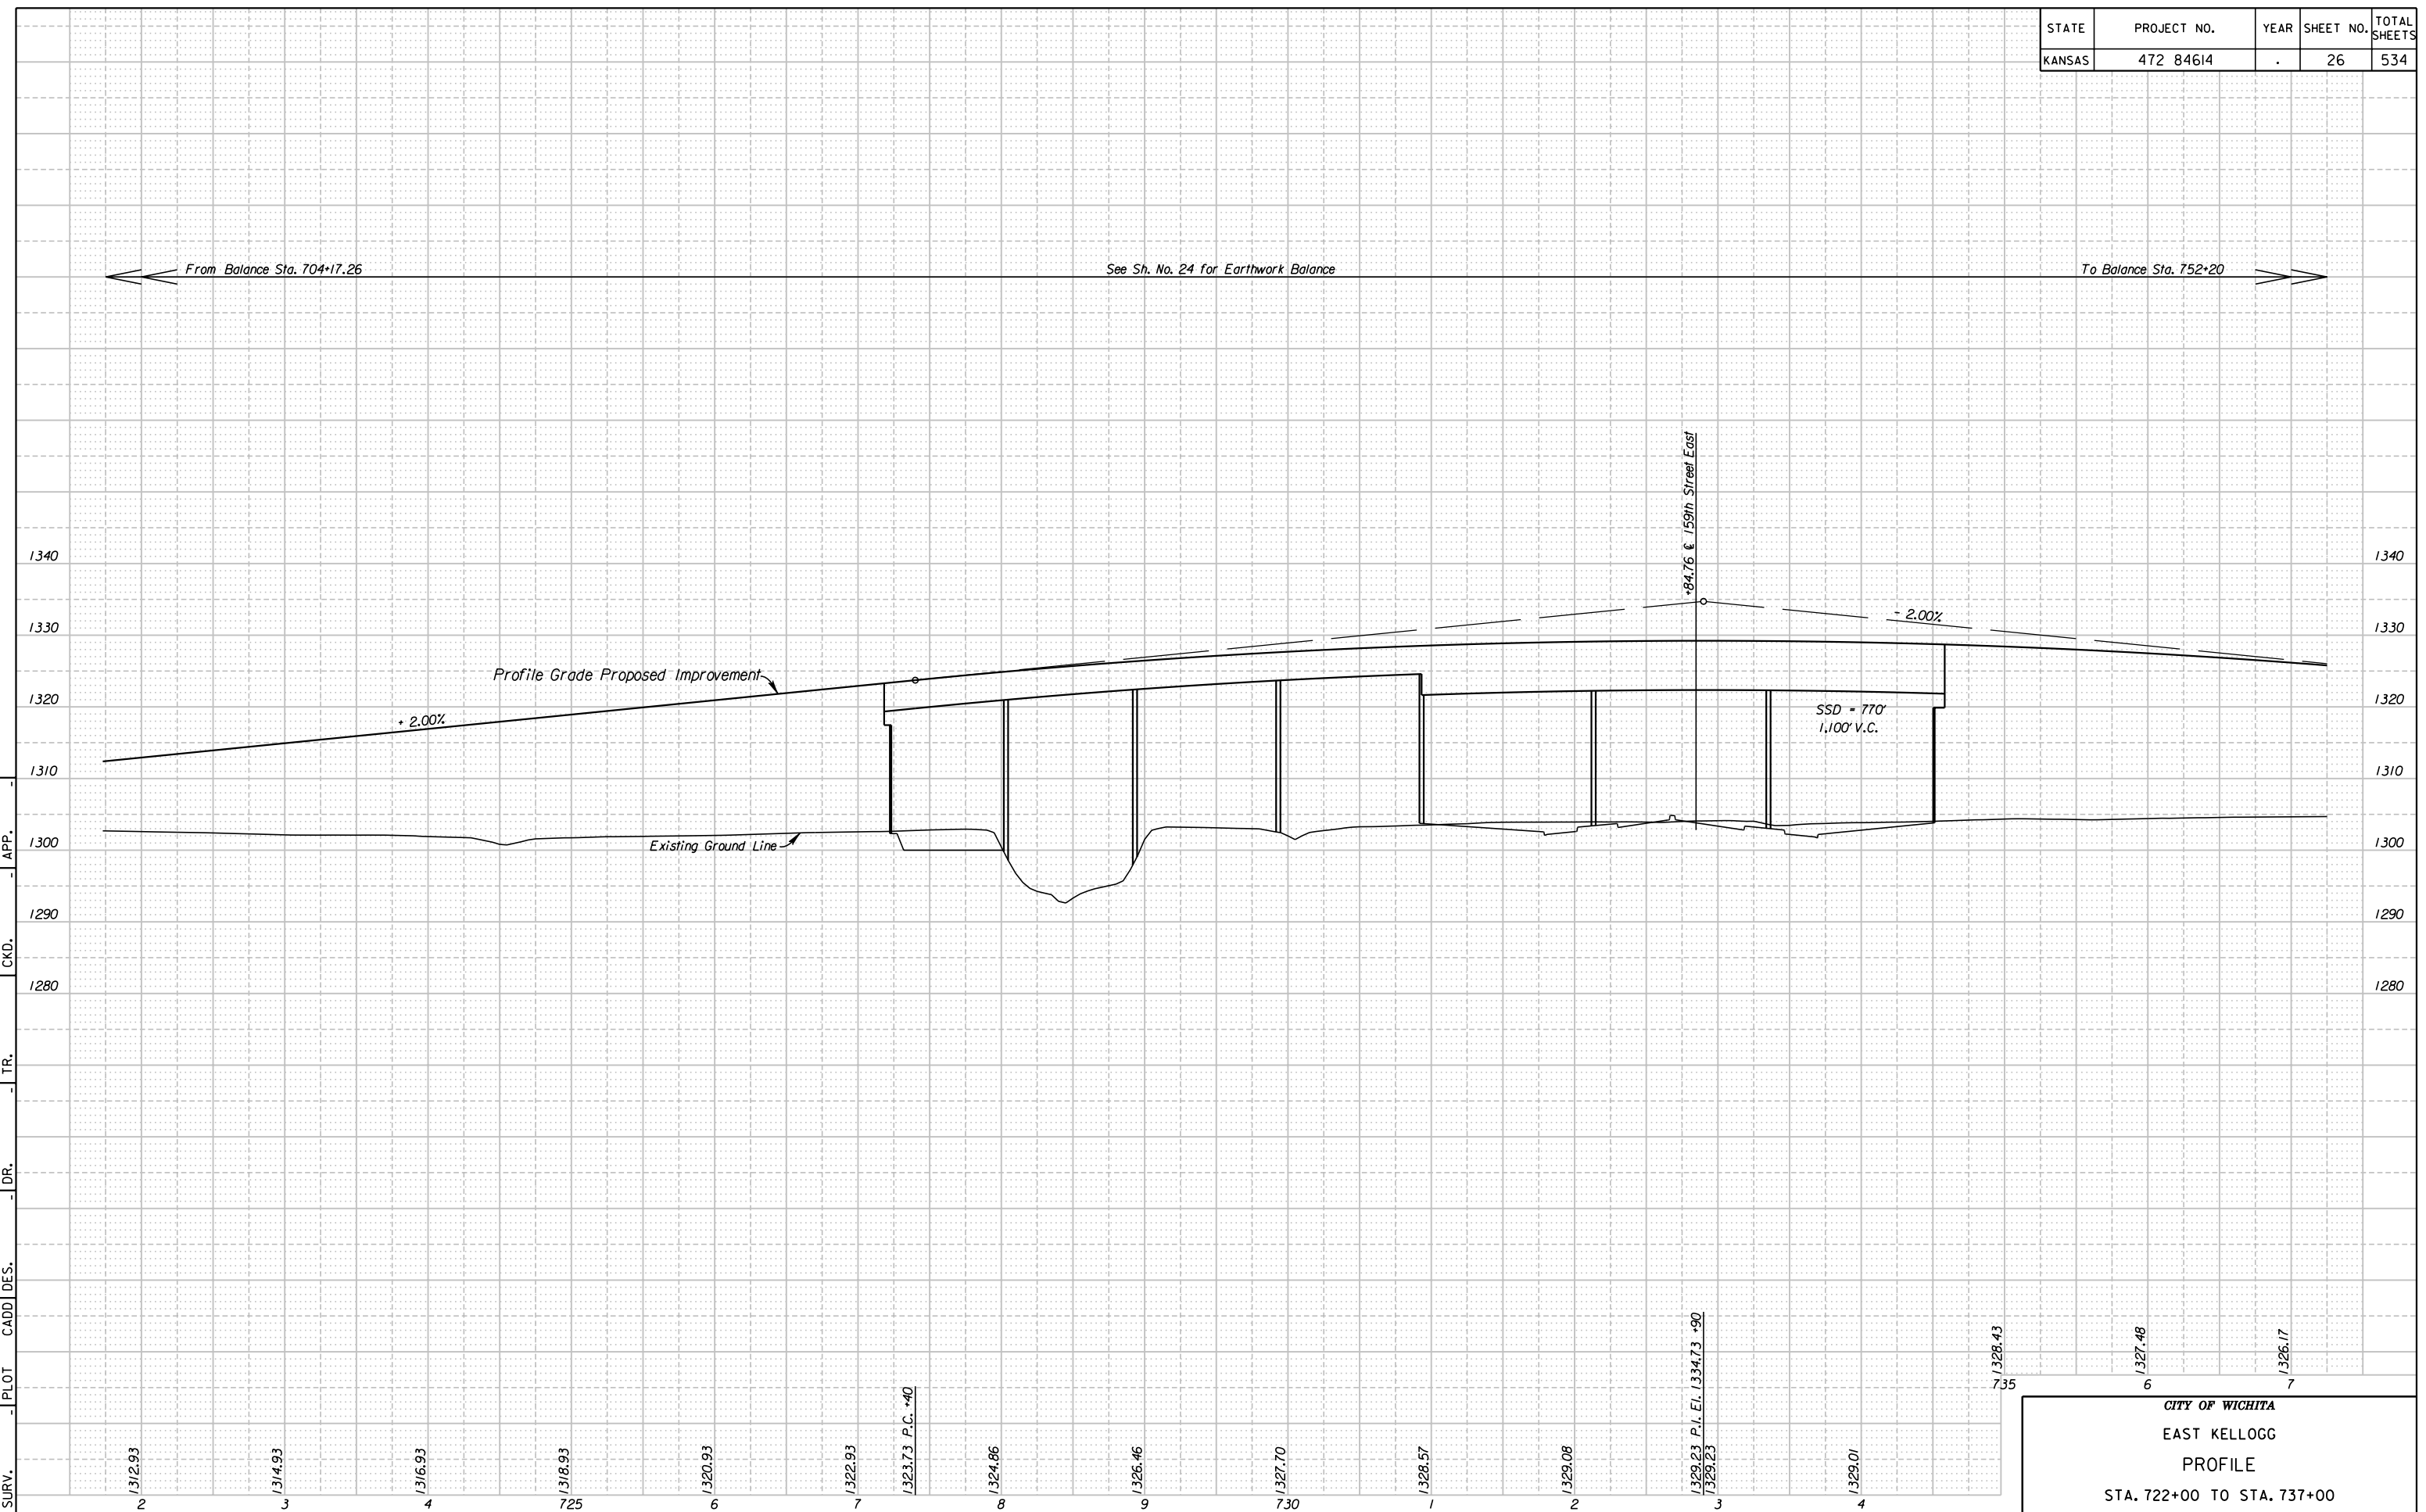

10:40:56 AM  
 2/9/2011  
 I:\35766A\Cadd\Sheets\Roadway\EK2\MLPRF08.dgn  
 SURV. - PLOT CADD DES. - DR. - TR. - CKD. - APP.

**CITY OF WICHITA**  
**EAST KELLOGG**  
**PROFILE**  
**STA. 722+00 TO STA. 737+00**