


11:26:32 AM  
2/9/2011  
T:\35766A\Cadd\Sheets\Roadway\Xsect\EK2MLXSH.dgn

SURV. - PLOT CADD DES. - DR. - TR. - CKD. - APP.

STATE	PROJECT NO.	YEAR	SHEET NO.	TOTAL SHEETS
KANSAS	472 84614	.	340	534

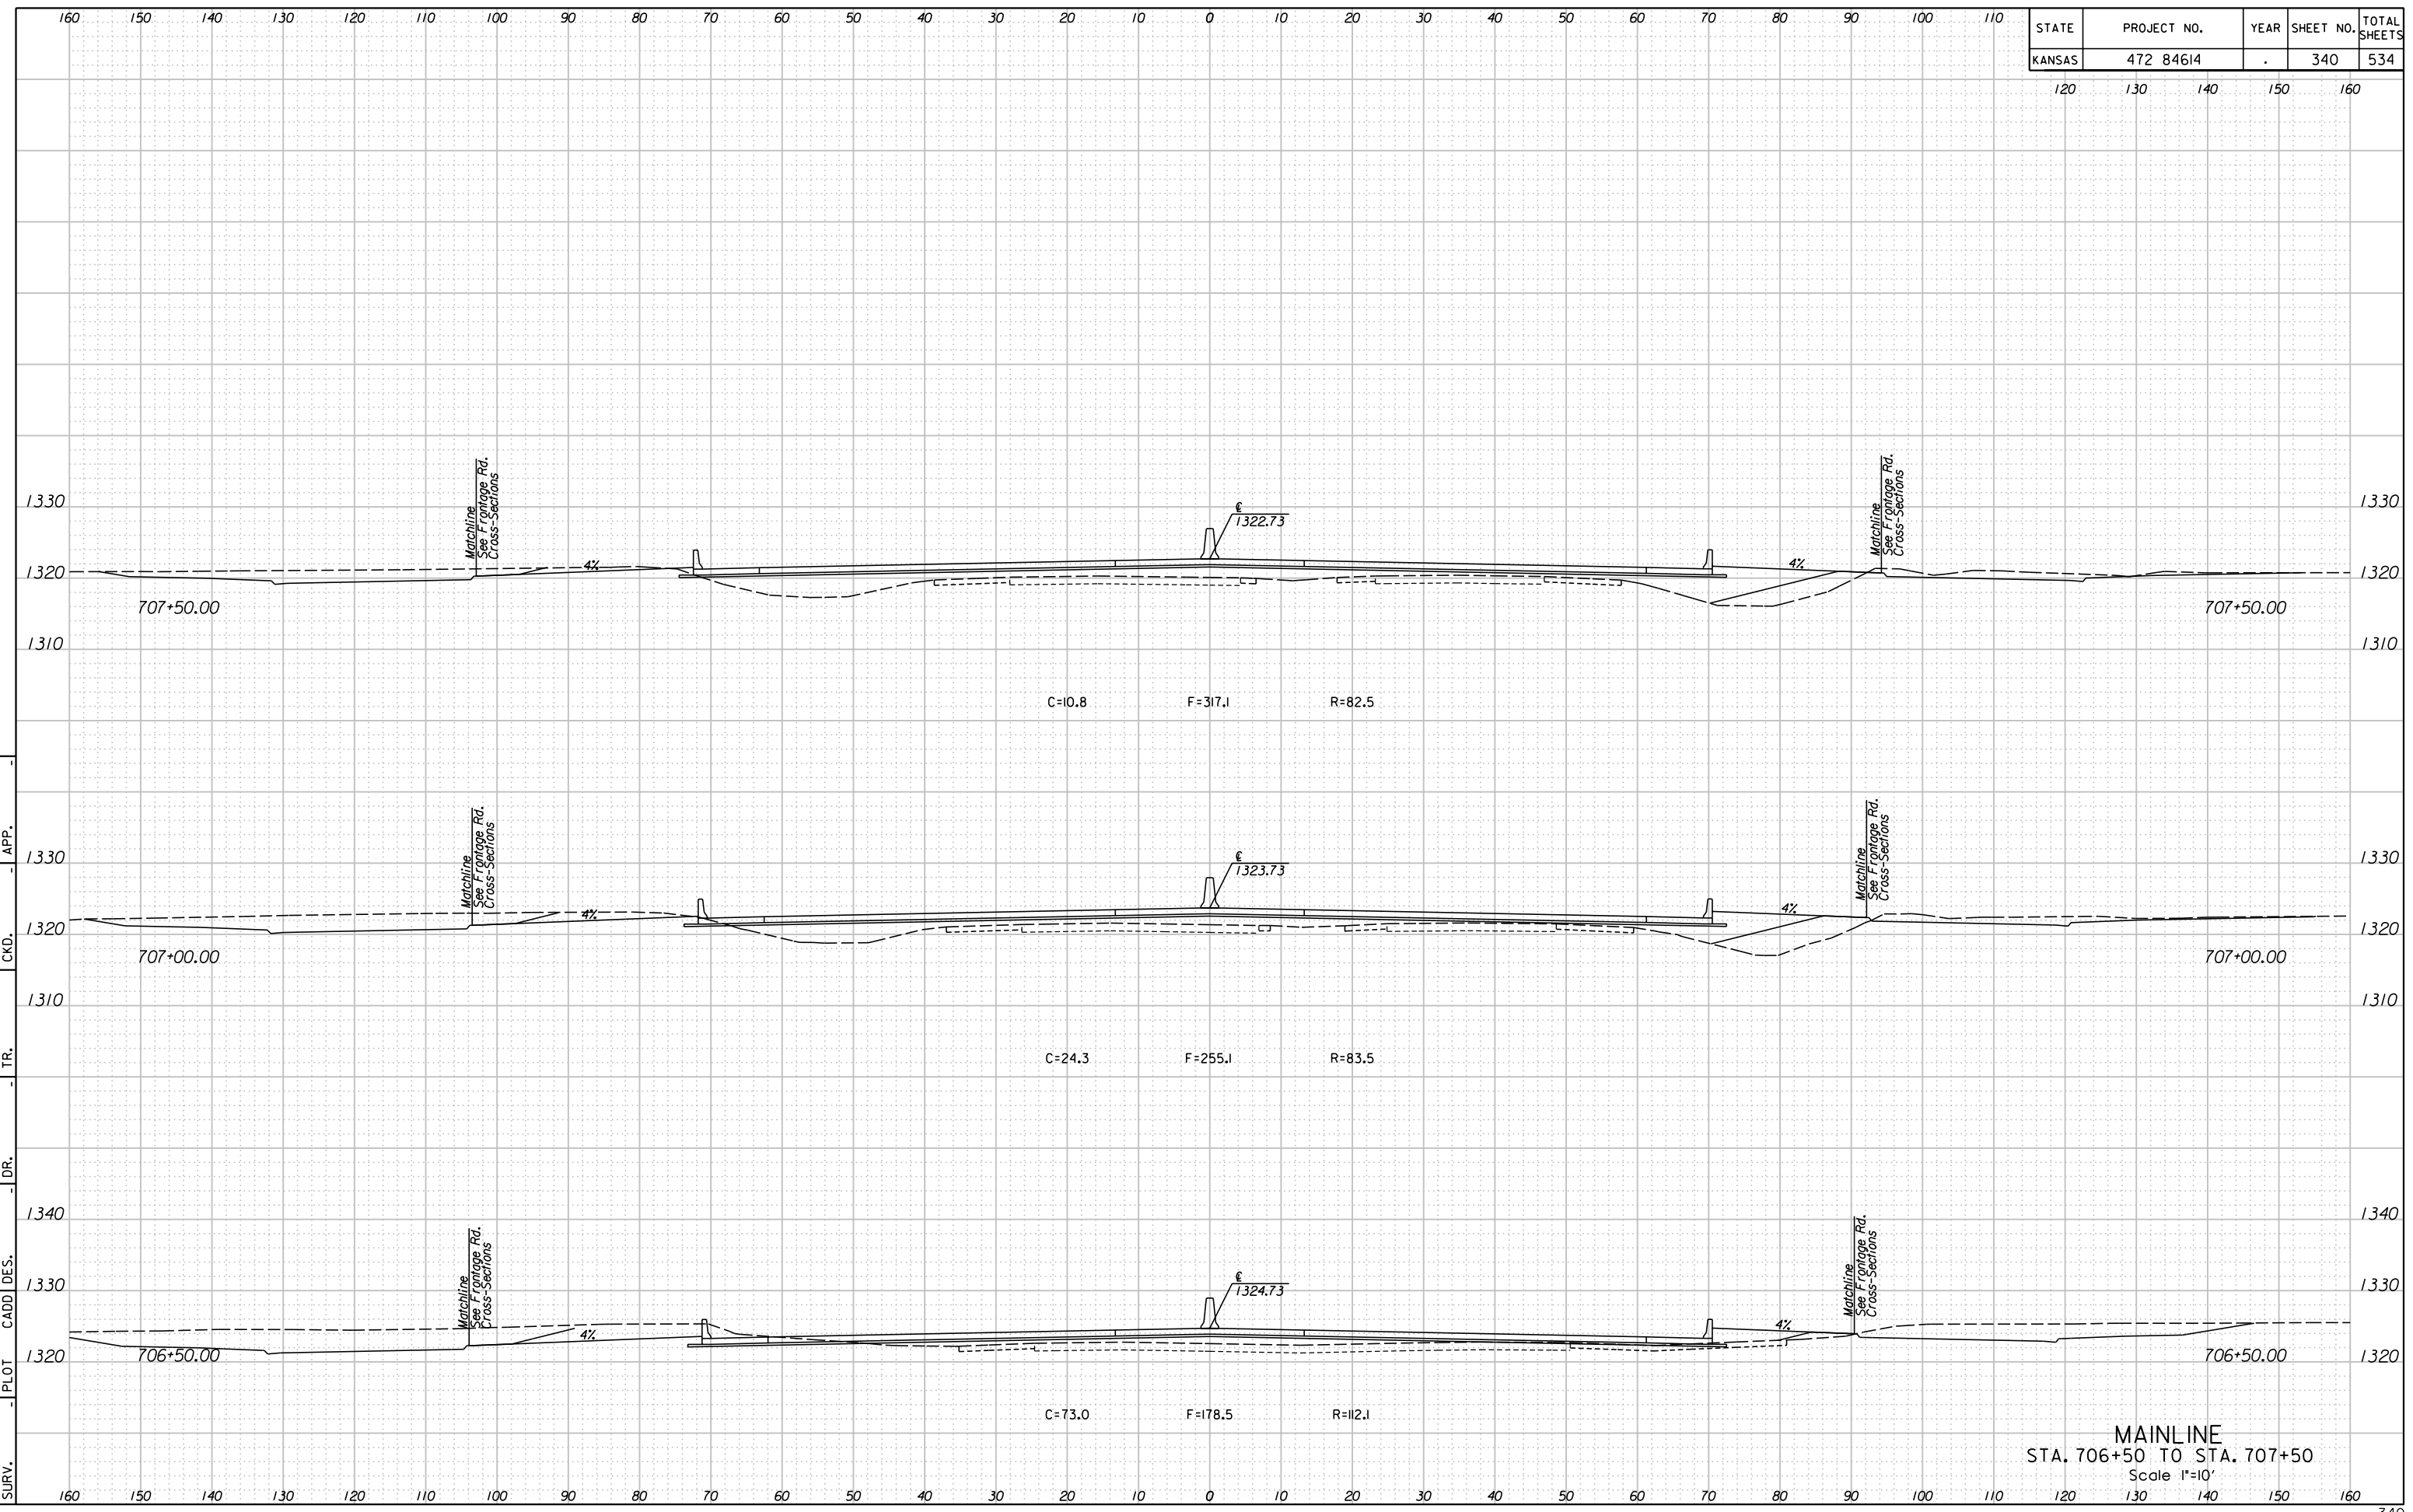

MAINLINE  
STA. 706+50 TO STA. 707+50  
Scale 1"=10'