

STATE	PROJECT NO.	YEAR	SHEET NO.	TOTAL SHEETS
KANSAS	472 84614	:	II	534


PROJECT SURVEY CONTROL

Project Coordinates x 0.9998848748 = NGS State Plane Coord.  
NAD 1983

VERTICAL DATUM: NAVD 1988

Datum Benchmark: USGS Benchmark Designation-R 39  
NAVD 1988 Elev. = 1361.74

Proj. Corridor Benchmark: USGS benchmark monument  
75' N. & 42' E. of Sec. Cor. at 159th & Kellogg  
NAVD 1988 Elev. = 1302.21

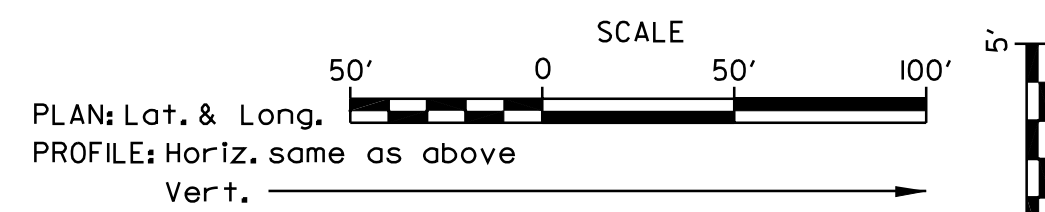

X X X X Previous Construction (Project 472 84615)

UTILITIES

Cable

Cox Communications  
901 S. George Washington Blvd.  
Wichita, KS. 67211  
Attn: Marc Henderson  
Ph: 316-260-7745  
Ph: 316-260-6052

Gas1

Kansas Gas Service  
1021 E. 26th St. N.  
Wichita, KS. 67219  
Attn: James Coe  
Ph: 316-832-3126  
Ph: 316-209-9181

Gas2

Southern Star Pipeline  
4000 S. Seneca  
Wichita, KS. 67217  
Attn: Terry Blanding  
Ph: 316-529-6622

Gas4

ConocoPhillips Pipeline Company  
500 Frank Phillips Blvd.  
Bartlesville, OK. 74004  
Attn: Jim Noland  
Ph: 918-661-0138  
Ph: 819-841-6181

Gas5

Coffeyville Resources  
3309 E. 9th Ave.  
Winfield, KS. 67156  
Attn: Dennis Young  
Ph: 620-221-2107

Power

Westar  
1900 E. Central  
Wichita, KS. 67214  
Attn: Shane Price  
Ph: 316-261-6315

Sanitary Sewer

Wichita Water & Sewer  
455 N. Main  
Wichita, KS. 67202  
Attn: LaDonna Lawrenz  
Ph: 316-268-4555

Storm Water Sewer

Wichita Water & Sewer  
455 N. Main  
Wichita, KS. 67202  
Attn: Scott Lindebak  
Ph: 316-268-4498

Telephone

AT&T  
154 N. Broadway, Room 210  
Wichita, KS. 67202  
Attn: Jason Edwards  
Ph: 316-268-2008

Telephone2


US Sprint  
7062 Universal Ave.  
Kansas City, MO. 64120  
Attn: McCoy Ingalls  
Ph: 800-521-0579  
Ph: 404-396-9276

Traffic Signal

City of Wichita  
455 N. Main  
Wichita, KS. 67202  
Attn: Paul Gunzelman  
Ph: 316-268-4393

Water

Wichita Water & Sewer  
455 N. Main  
Wichita, KS. 67202  
Attn: Greg Lolley  
Ph: 316-268-4555

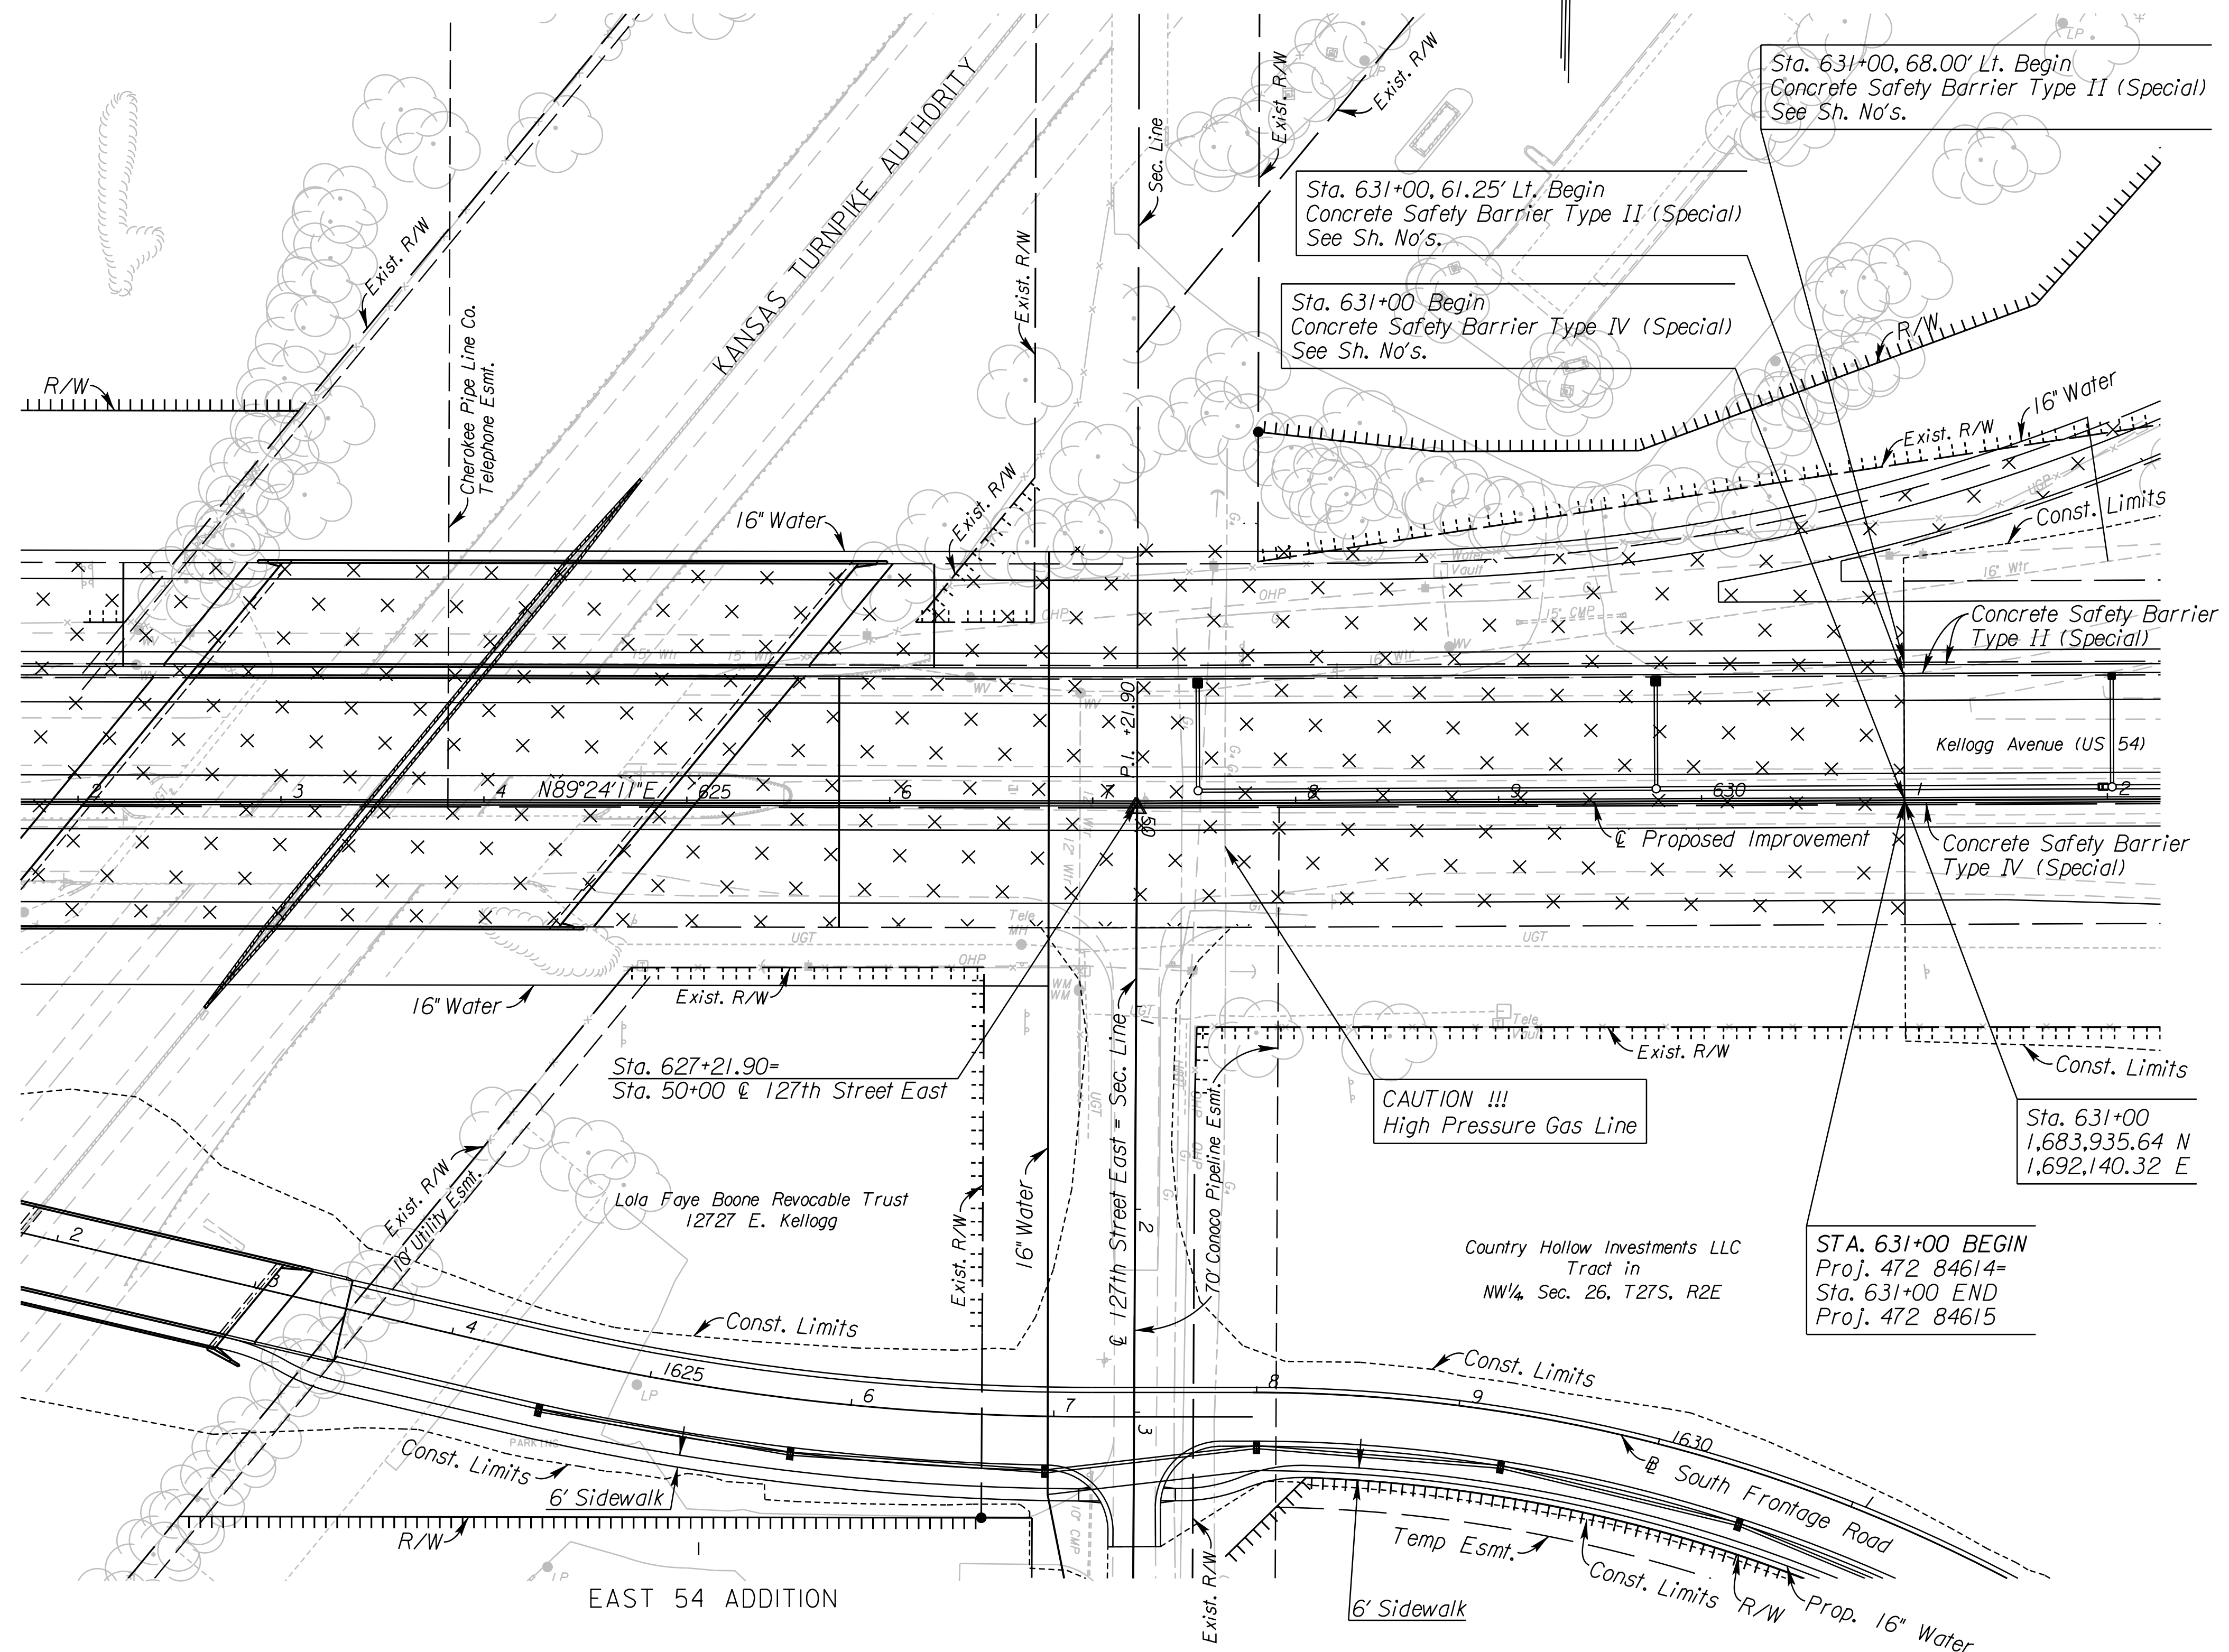

UTILITIES

Gas1	Kansas Gas Service
Gas4	Conoco Phillips Pipeline Company
Power	Westar
Storm Water Sewer	Wchita Water & Sewer
Telephone	AT&T
Telephone2	US Sprint
Water	Wichita Water & Sewer

See Sh. No's. 102-130 for SWS Plans.  
See Sh. No's. 140-162 for Water Plans.

CITY OF WICHITA

EAST KELLOGG

PLAN

STA. 631+00 TO STA. 632+00

11:36:29 AM  
2/18/2011  
T:\35166A\Cadd\Sheets\Roadway\EK2ML\PLN01.dgn

SURV. PLOT CADD DES. DR. TR. CKD. APP.