


STATE	PROJECT NO.	YEAR	SHEET NO.	TOTAL SHEETS
KANSAS	472 84614	.	12	534

Project No. 472 84615

To Balance Sta. 704+17.26
See Sh. No. 14 for Earthwork Balance

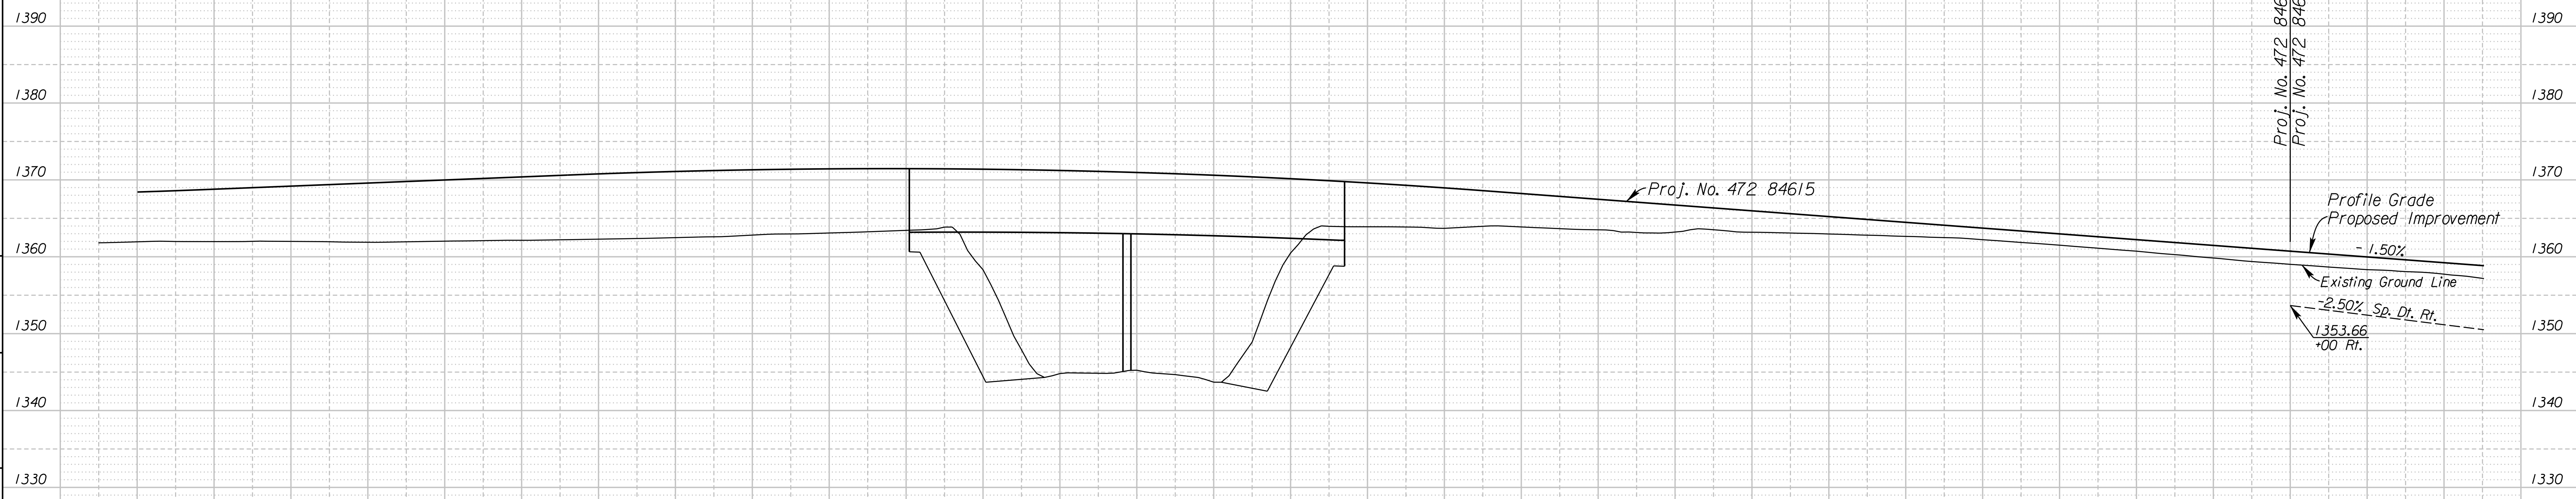

Proj. No. 472 84615
Proj. No. 472 84614

Profile Grade Proposed Improvement
- 1.50%

Existing Ground Line
- 2.50% Sp. Dt. Rt.

1353.66
+00 Rt.

+00
10' x Sp. Dt. Rt.

1360.73 +00
Match Proj. No. 472 84615

1359.23
2

CITY OF WICHITA
EAST KELLOGG
PROFILE
STA. 631+00 TO STA. 632+00

11/14/13 AM
2/9/2011
I:\35166A\Cadd\Sheets\Roadway\EK2ML_PRF01.dgn
SURV. PLOT CADD DES. DR. TR. CKD. APP.