


STATE	PROJECT NO.	YEAR	SHEET NO.	TOTAL SHEETS
KANSAS	472 84614	:	13	534

MEADOWLAND ADDITION

Ⓧ  
Aetna Trust c/o  
W.E. Lusk Jr., Trustee

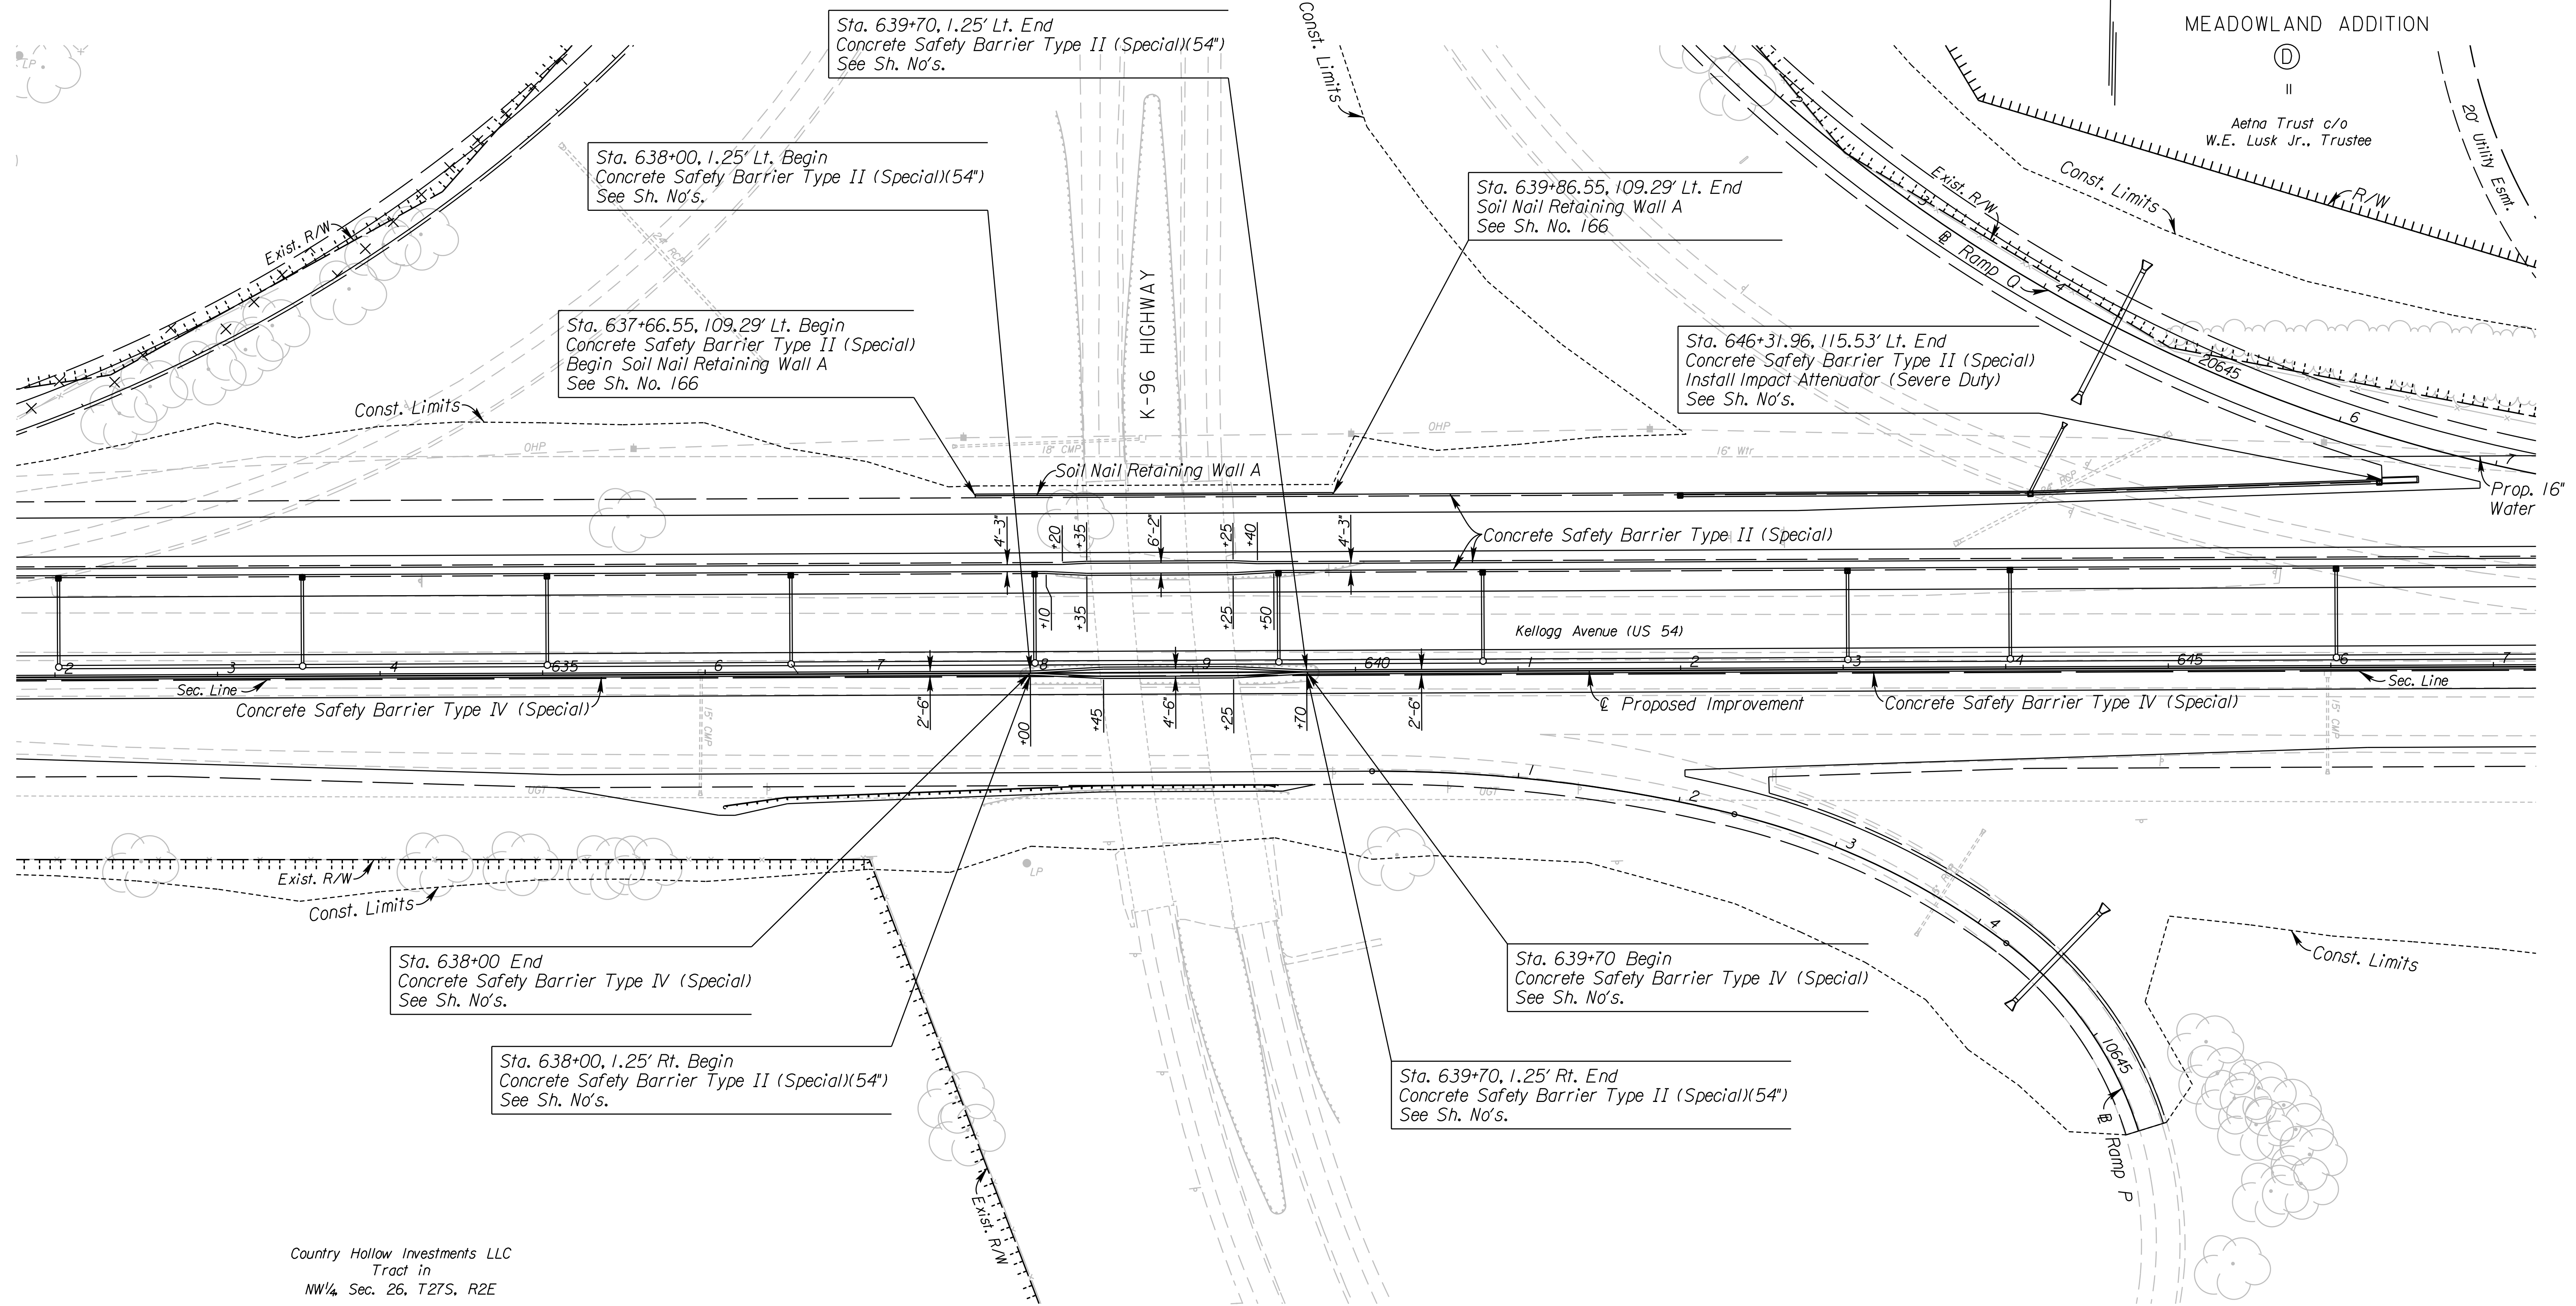

Country Hollow Investments LLC  
Tract in  
NW¼ Sec. 26, T27S, R2E

UTILITIES

Power	Westar
Storm Water Sewer	Wichita Water & Sewer
Telephone	AT&T
Water	Wichita Water & Sewer

See Sh. No's. 102-130 for SWS Plans.  
See Sh. No's. 140-162 for Water Plans.

CITY OF WICHITA  
EAST KELLOGG  
PLAN  
STA. 632+00 TO STA. 647+00

I:\23146 AM  
 2/19/2011  
 T:\35766A\Cadd\Sheets\Roadway\K2ML\PLN02.dgn  
 SURV. PLOT CADD DES. TR. CKD. APP.