


| | | | | |
|--------|-------------|------|-----------|--------------|
| STATE | PROJECT NO. | YEAR | SHEET NO. | TOTAL SHEETS |
| KANSAS | 472 84614 | . | 18 | 534 |

From Balance Sta. 631+00 See Sh. No. 14 for Earthwork Balance To Balance Sta. 704+17.26

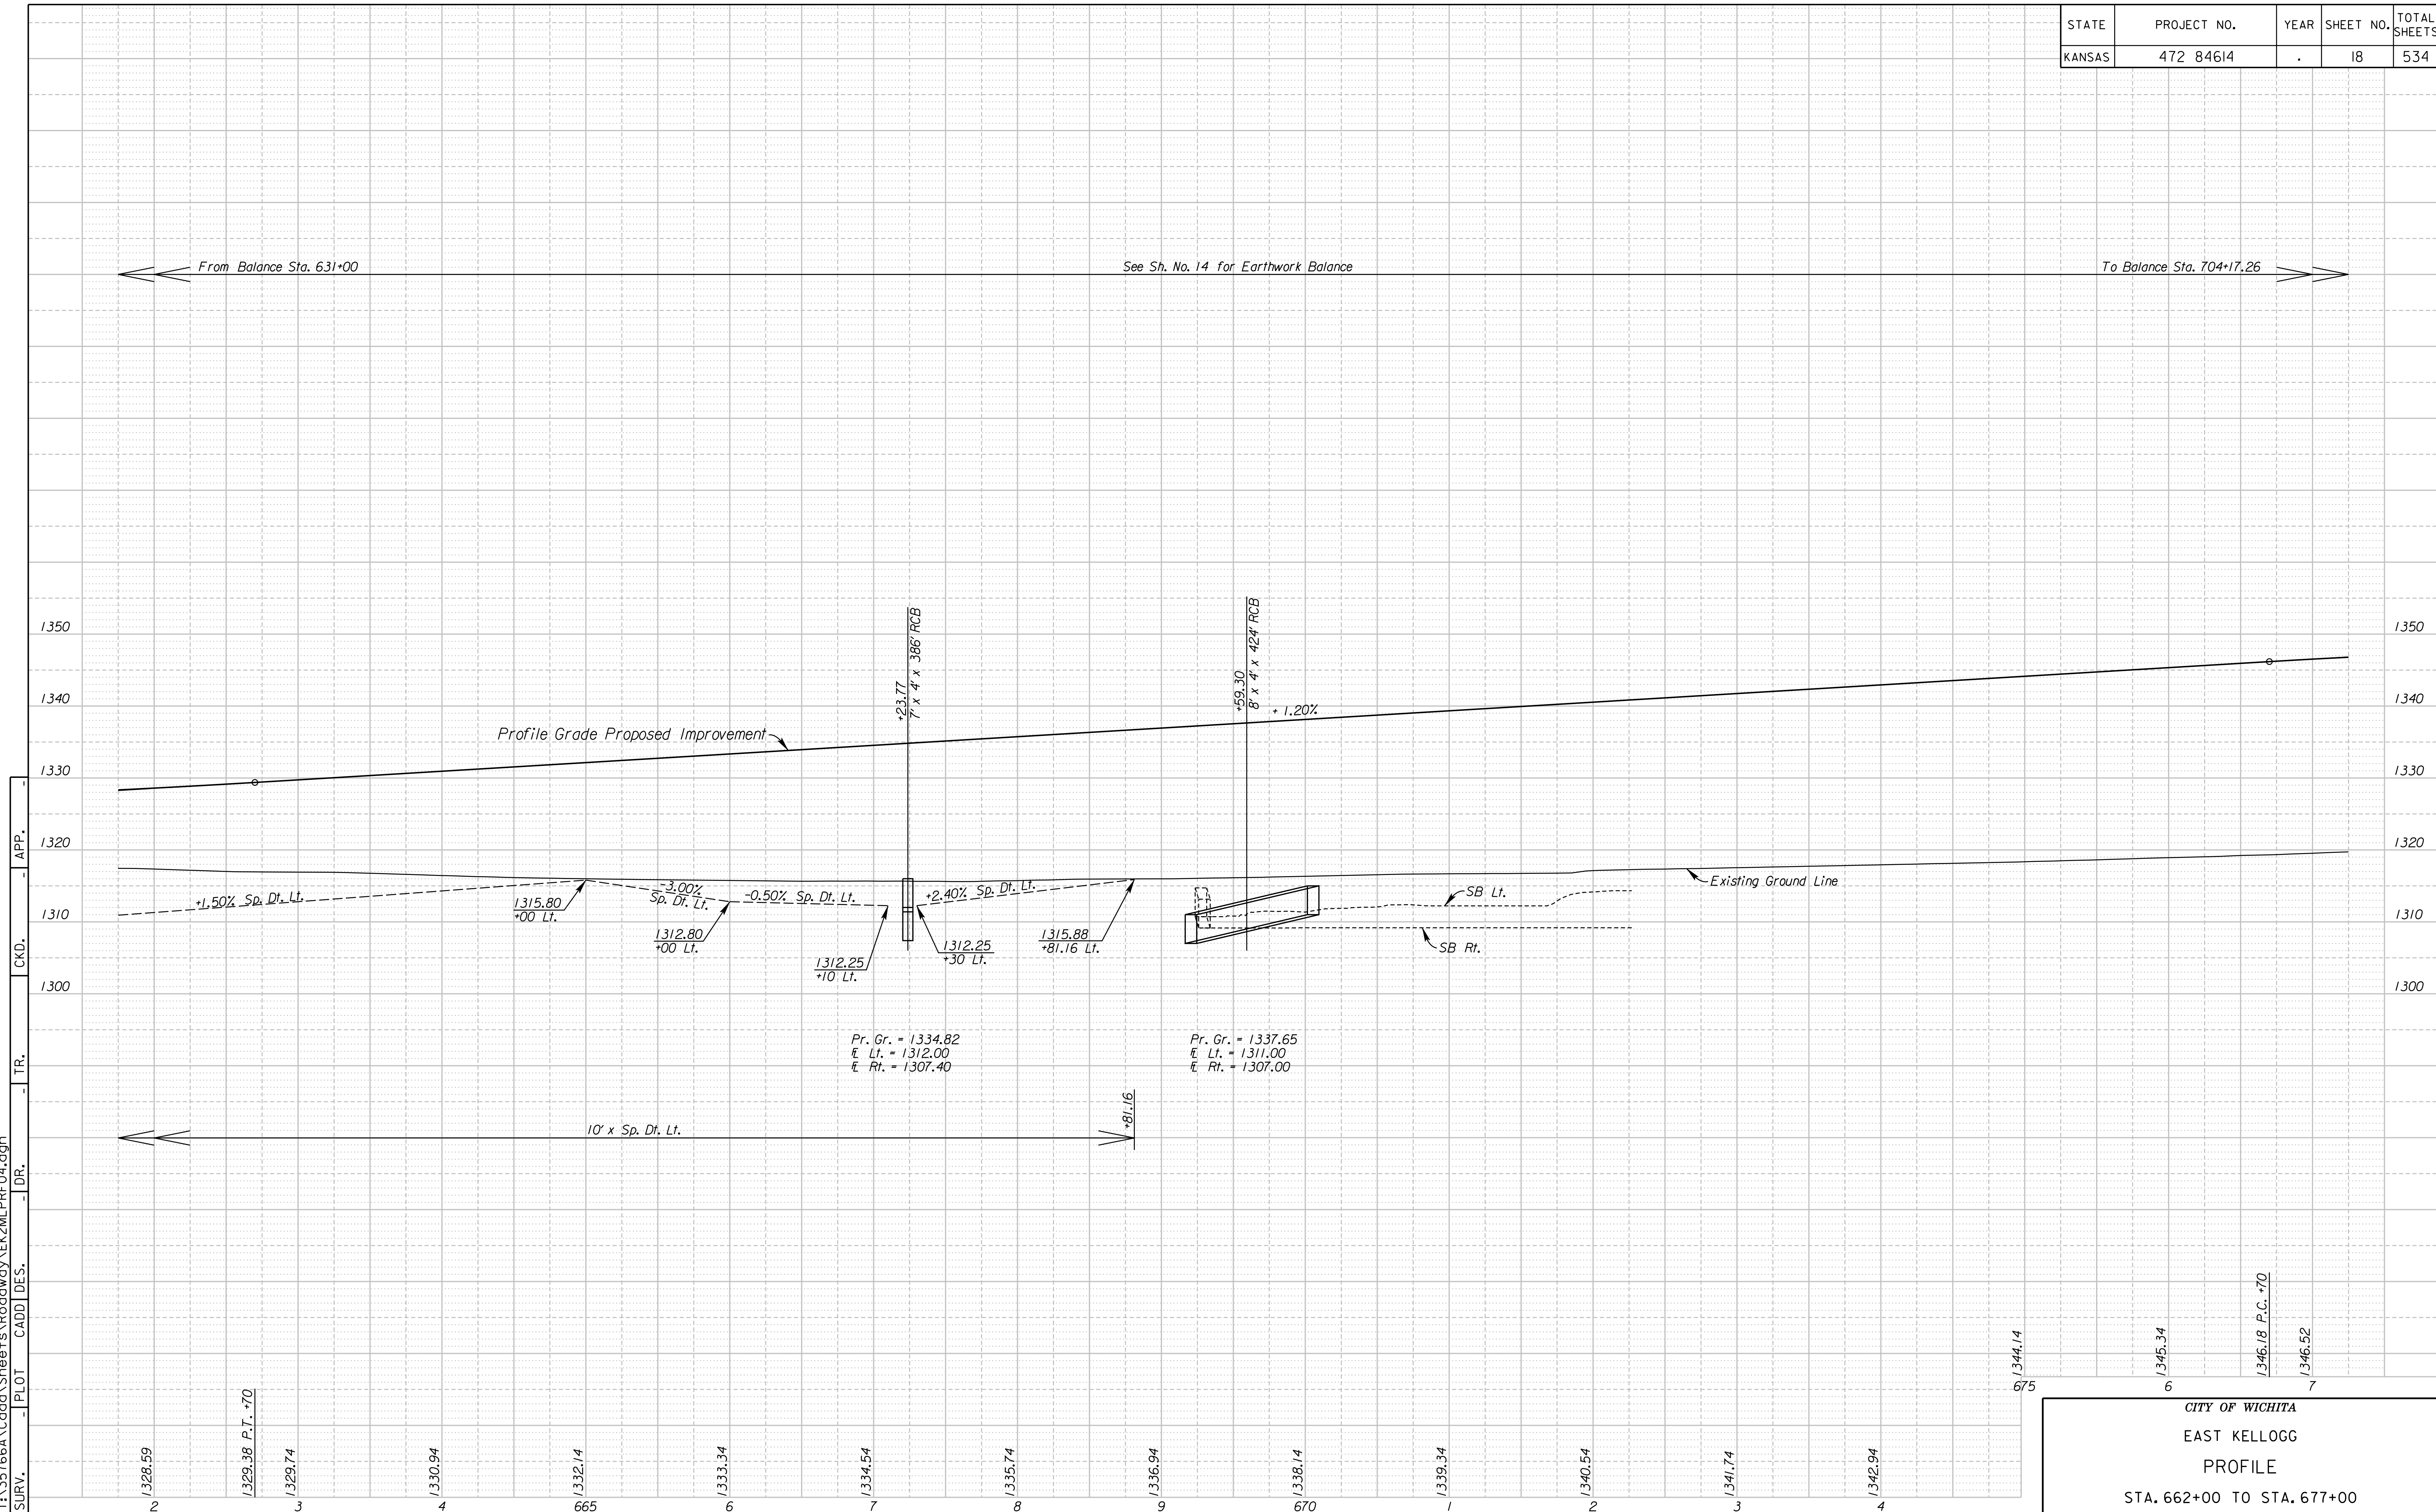

11:24:52 AM
 2/9/2011
 T:\35166A\Cadd\Sheets\Roadway\EK2ML_PRF04.dgn
 SURV. PLOT CADD DES. DR. TR. CKD. APP.

CITY OF WICHITA
 EAST KELLOGG
 PROFILE
 STA. 662+00 TO STA. 677+00