


STATE	PROJECT NO.	YEAR	SHEET NO.	TOTAL SHEETS
KANSAS	472 84614	:	19	534

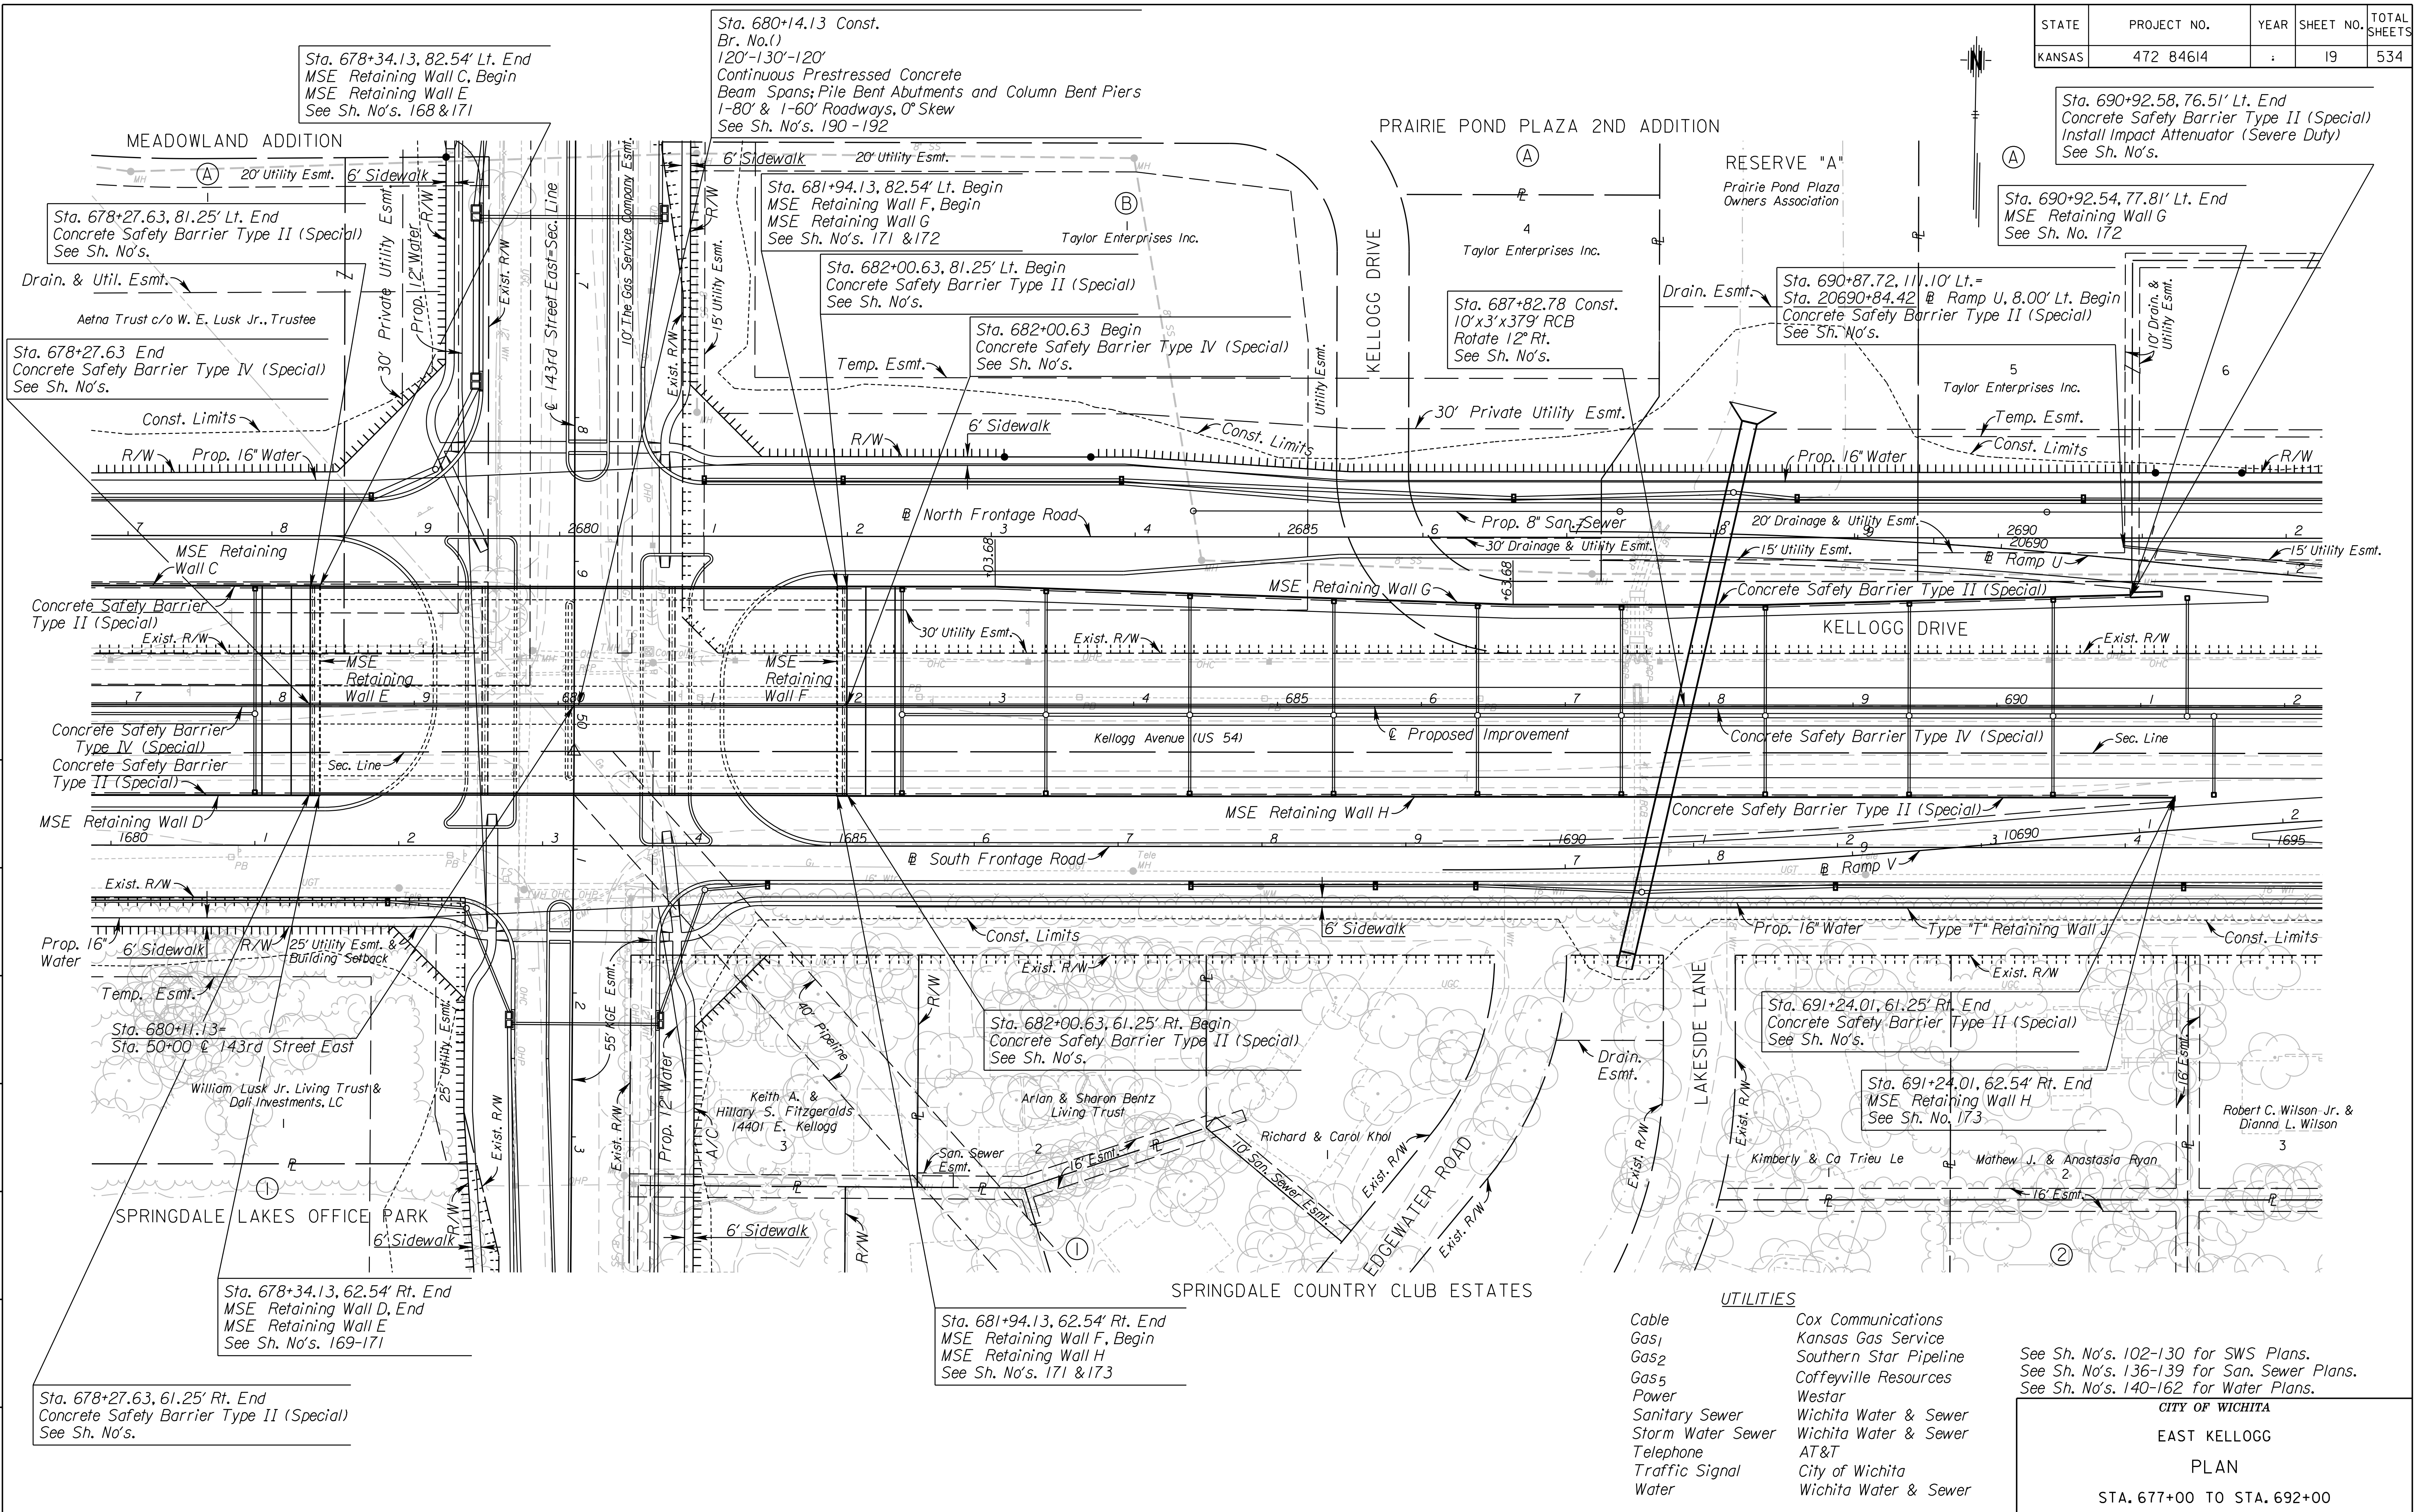

Sta. 678+34.13, 82.54' Lt. End
MSE Retaining Wall C, Begin
MSE Retaining Wall E
See Sh. No's. 168 & 171

Sta. 680+14.13 Const.
Br. No. ()
120'-130'-120'
Continuous Prestressed Concrete
Beam Spans; Pile Bent Abutments and Column Bent Piers
1-80' & 1-60' Roadways, 0° Skew
See Sh. No's. 190-192

Sta. 690+92.58, 76.51' Lt. End
Concrete Safety Barrier Type II (Special)
Install Impact Attenuator (Severe Duty)
See Sh. No's.

Sta. 690+92.54, 77.81' Lt. End
MSE Retaining Wall G
See Sh. No. 172

Sta. 681+94.13, 82.54' Lt. Begin
MSE Retaining Wall F, Begin
MSE Retaining Wall G
See Sh. No's. 171 & 172

Sta. 682+00.63, 81.25' Lt. Begin
Concrete Safety Barrier Type II (Special)
See Sh. No's.

Sta. 682+00.63 Begin
Concrete Safety Barrier Type IV (Special)
See Sh. No's.

Sta. 687+82.78 Const.
10'x3'x379' RCB
Rotate 12° Rt.
See Sh. No's.

Sta. 690+87.72, 111.10' Lt. =
Sta. 20690+84.42 @ Ramp U, 8.00' Lt. Begin
Concrete Safety Barrier Type II (Special)
See Sh. No's.

Sta. 691+24.01, 61.25' Rt. End
Concrete Safety Barrier Type II (Special)
See Sh. No's.

Sta. 691+24.01, 62.54' Rt. End
MSE Retaining Wall H
See Sh. No. 173

Sta. 682+00.63, 61.25' Rt. Begin
Concrete Safety Barrier Type II (Special)
See Sh. No's.

Sta. 678+34.13, 62.54' Rt. End
MSE Retaining Wall D, End
MSE Retaining Wall E
See Sh. No's. 169-171

Sta. 681+94.13, 62.54' Rt. End
MSE Retaining Wall F, Begin
MSE Retaining Wall H
See Sh. No's. 171 & 173

Sta. 678+27.63, 61.25' Rt. End
Concrete Safety Barrier Type II (Special)
See Sh. No's.

- UTILITIES**
- Cable
 - Gas₁
 - Gas₂
 - Gas₅
 - Power
 - Sanitary Sewer
 - Storm Water Sewer
 - Telephone
 - Traffic Signal
 - Water
 - Cox Communications
 - Kansas Gas Service
 - Southern Star Pipeline
 - Coffeyville Resources
 - Westar
 - Wichita Water & Sewer
 - Wichita Water & Sewer
 - AT&T
 - City of Wichita
 - Wichita Water & Sewer

See Sh. No's. 102-130 for SWS Plans.
See Sh. No's. 136-139 for San. Sewer Plans.
See Sh. No's. 140-162 for Water Plans.

CITY OF WICHITA
EAST KELLOGG
PLAN
STA. 677+00 TO STA. 692+00

11:25:18 AM
 2/9/2011
 T:\35766A\Cadd\Sheets\Roadway\EK2ML\PLN05.dgn
 SURV. PLOT CADD DES. TR. CKD. APP.