
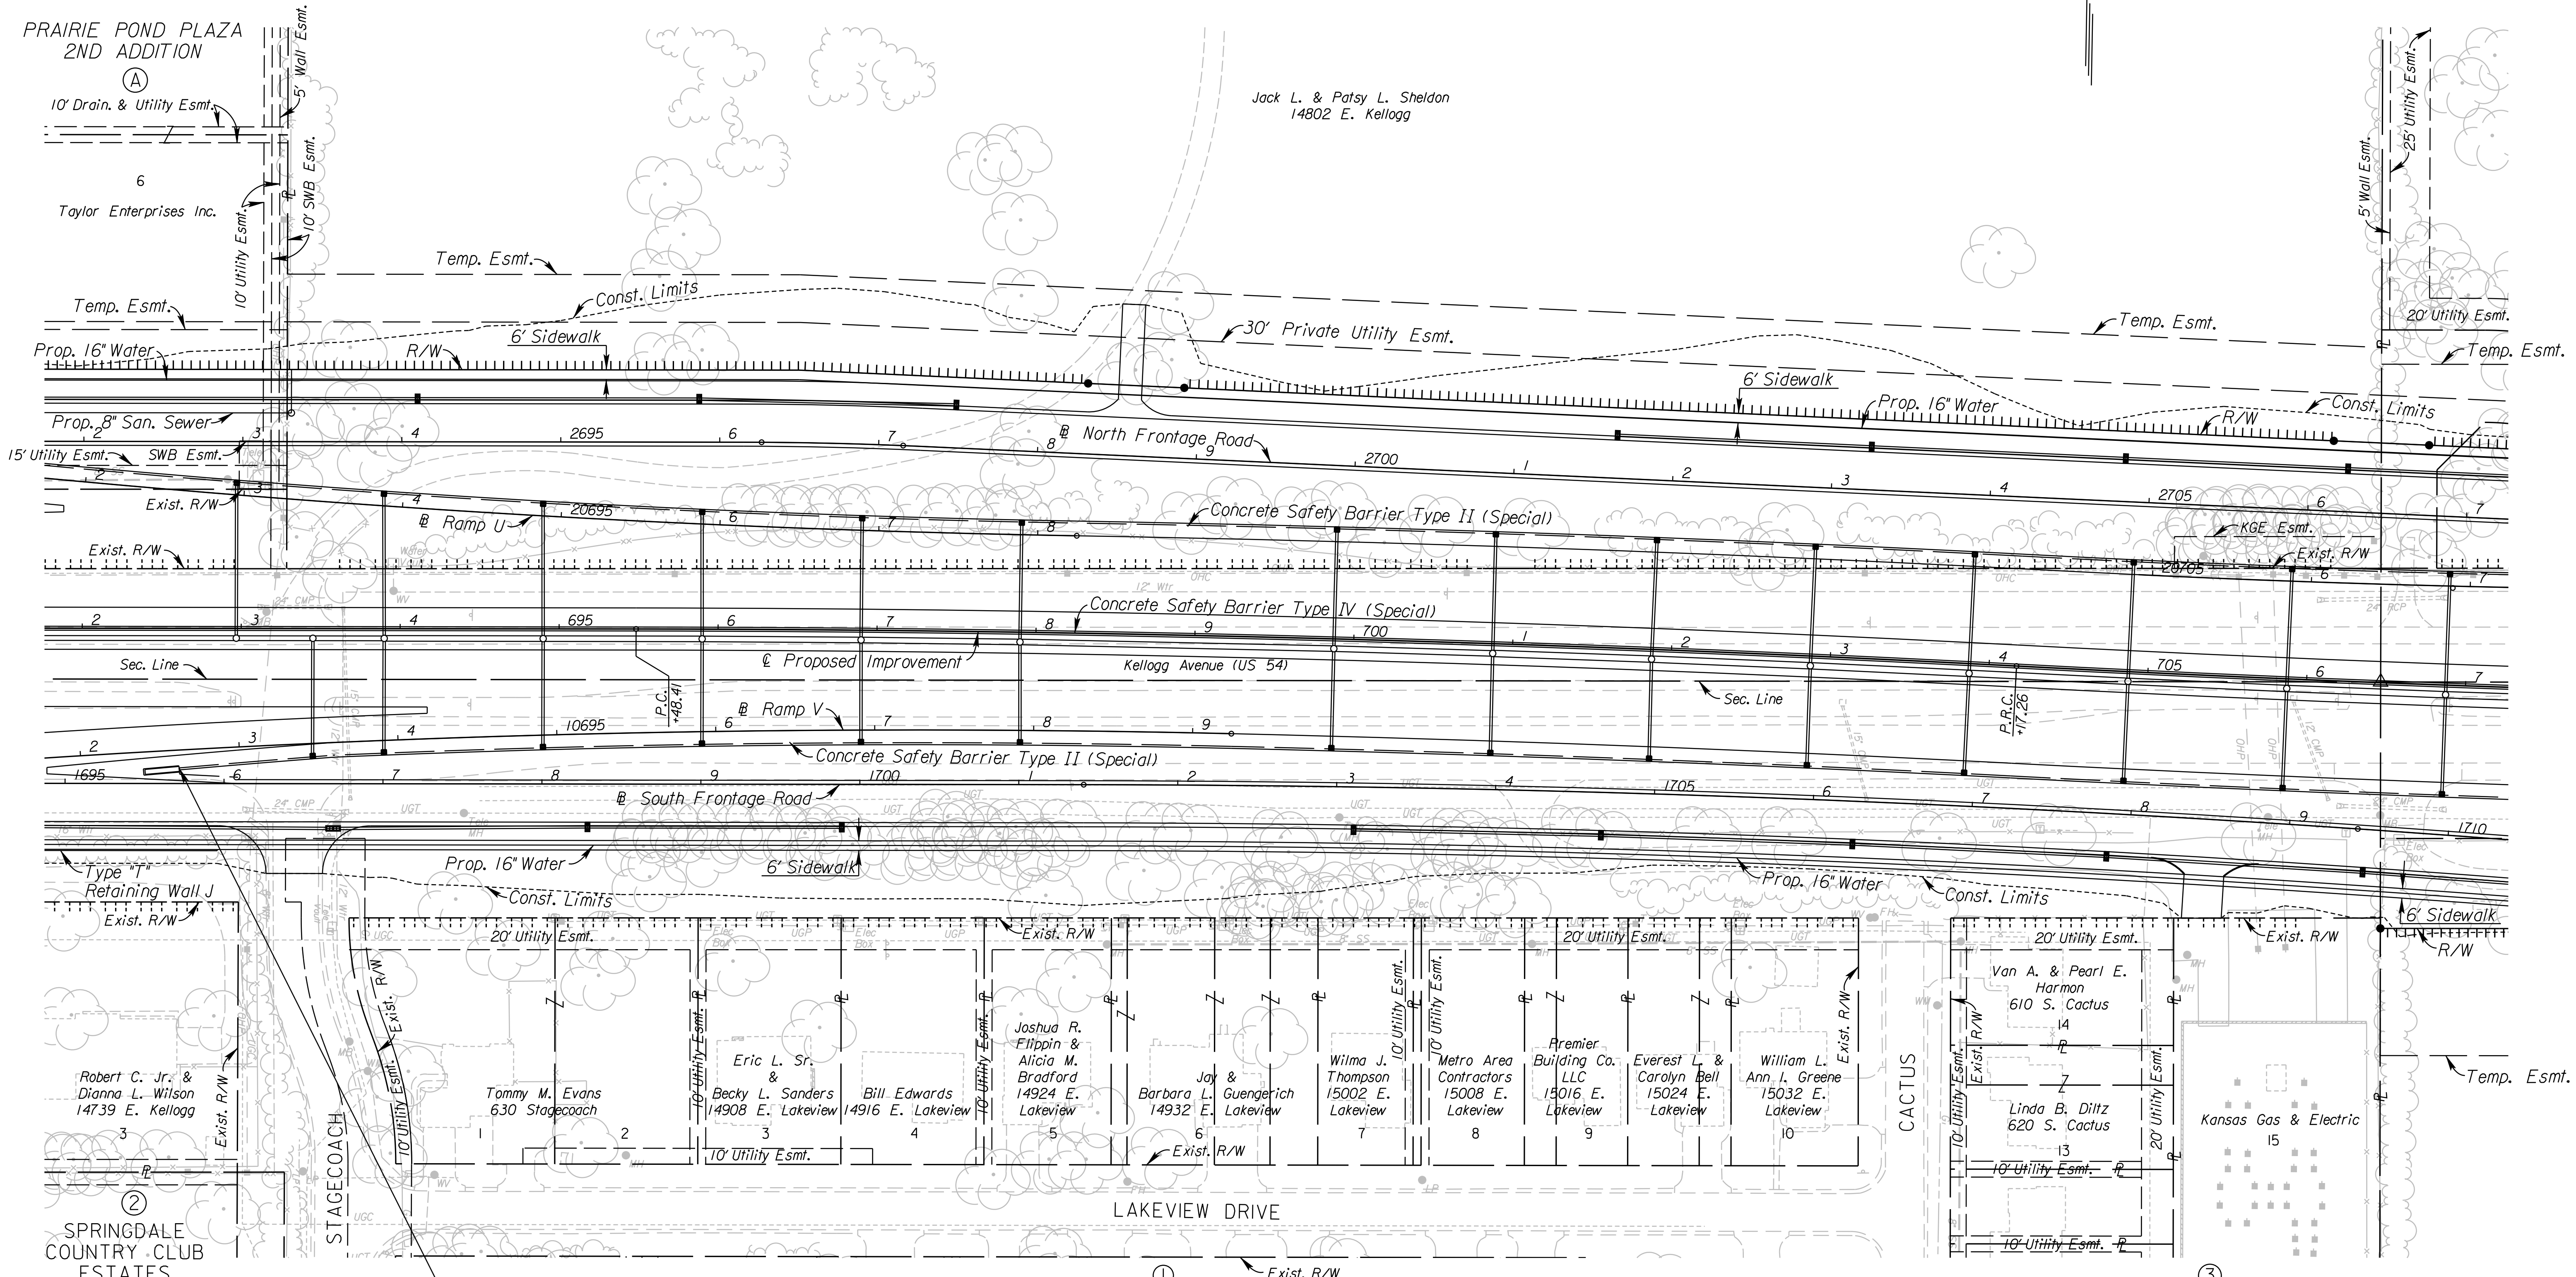


STATE	PROJECT NO.	YEAR	SHEET NO.	TOTAL SHEETS
KANSAS	472 84614	:	21	534

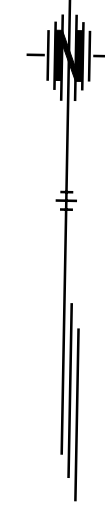

Sta. 692+61.04, 87.79' Rt. =
 Sta. 10692+61.54 @ Ramp V, 11.24' Rt. Begin
 Concrete Safety Barrier Type II (Special)
 Install Impact Attenuator (Severe Duty)
 See Sh. No's.

SPRINGDALE EAST 2ND ADDITION

- UTILITIES**
- Cable
 - Gas
 - Power
 - Sanitary Sewer
 - Storm Water Sewer
 - Telephone
 - Water
 - Cox Communications
 - Kansas Gas Service
 - Westar
 - Wichita Water & Sewer
 - Wichita Water & Sewer
 - AT&T
 - Wichita Water & Sewer

See Sh. No's. 102-130 for SWS Plans.
 See Sh. No's. 136-139 for San. Sewer Plans.
 See Sh. No's. 140-162 for Water Plans.

CITY OF WICHITA
 EAST KELLOGG
 PLAN
 STA. 692+00 TO STA. 707+00

11:25:46 AM
 2/9/2011
 T:\35766A\Cadd\Sheets\Roadway\EK2ML\PLN06.dgn
 SURV. PLOT CADD DES. TR. CKD. APP.