


STATE	PROJECT NO.	YEAR	SHEET NO.	TOTAL SHEETS
KANSAS	472 84614	.	22	534

From Balance Sta. 631+00

See Sh. No. 14 for Earthwork Balance

To Balance Sta. 752+20
See Sh. No. 24 for Earthwork Balance

+17.26

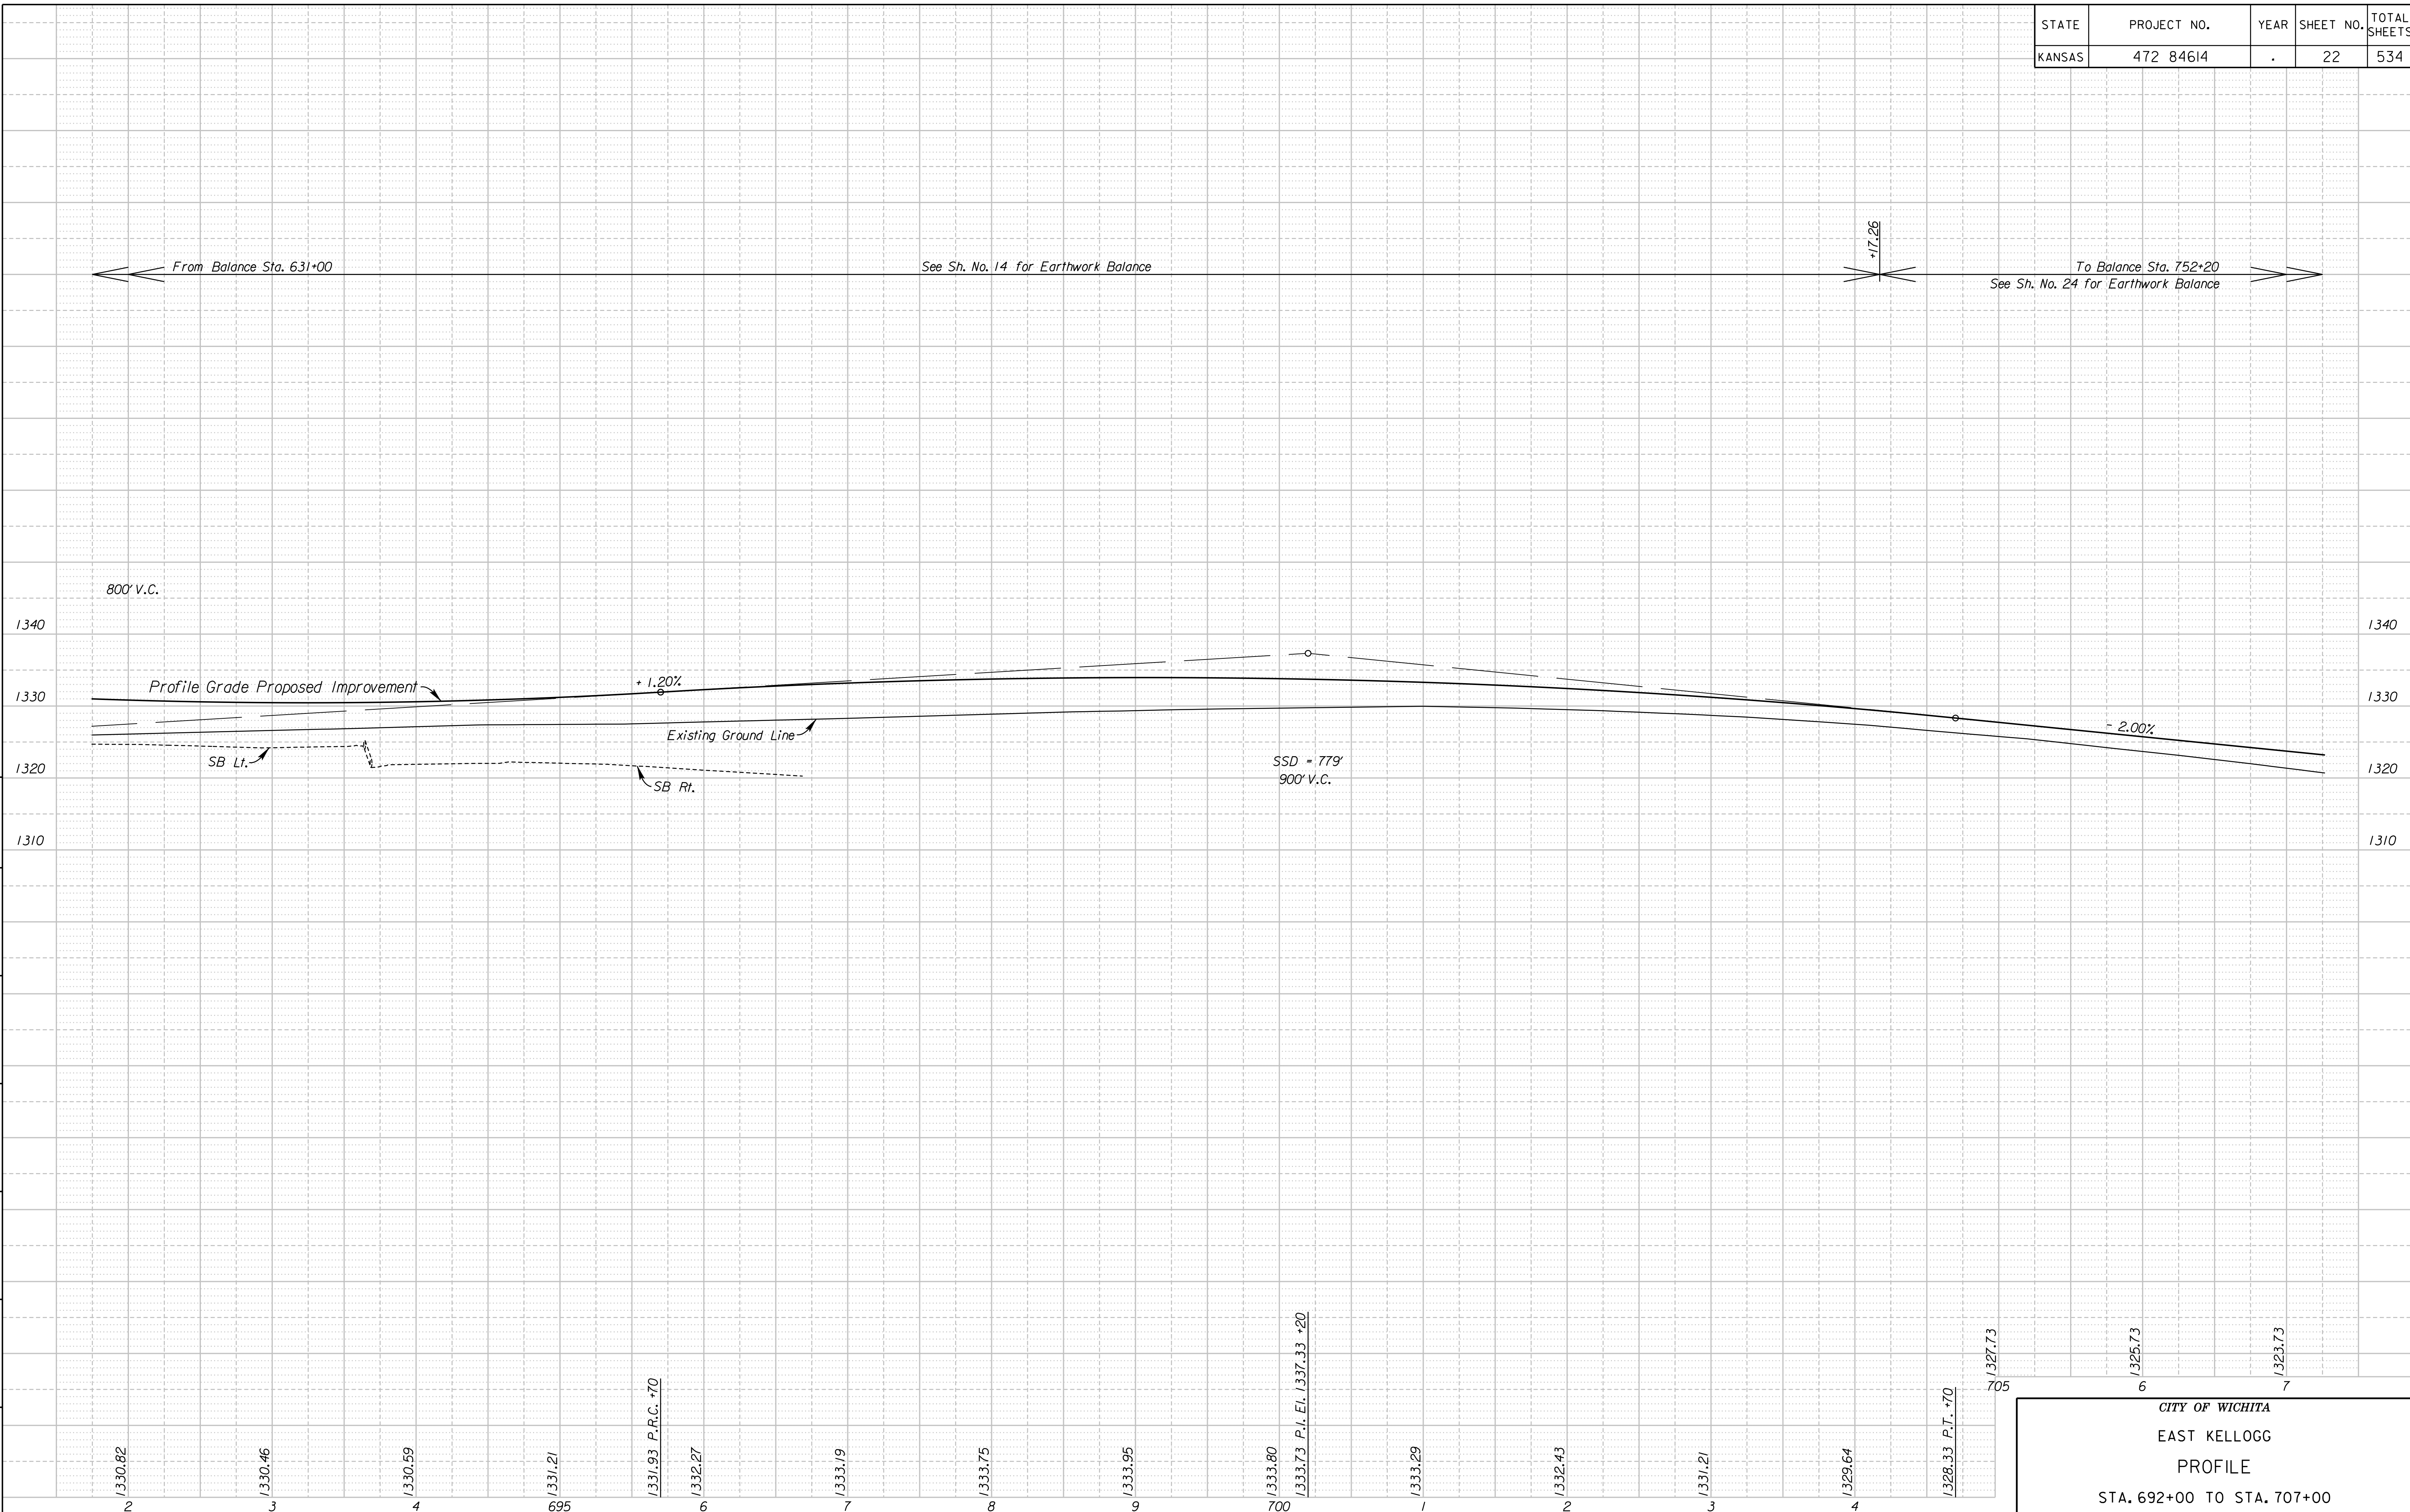

I:\25\51AM
 2/9/2011
 T:\35166A\Cadd\Sheets\Roadway\EK2ML_PRF06.dgn
 SURV. PLOT CADD DES. DR. TR. CKD. APP.

CITY OF WICHITA
 EAST KELLOGG
 PROFILE
 STA. 692+00 TO STA. 707+00