


STATE	PROJECT NO.	YEAR	SHEET NO.	TOTAL SHEETS
KANSAS	472 84614	.	32	534


To Balance Sta. 1707+00
See Sh. No. 14 for Earthwork Balance

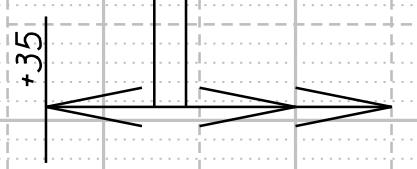

1380
1370
1360
1350
1340

1380
1370
1360
1350
1340

Proj. No. 472 84615
Proj. No. 472 84614

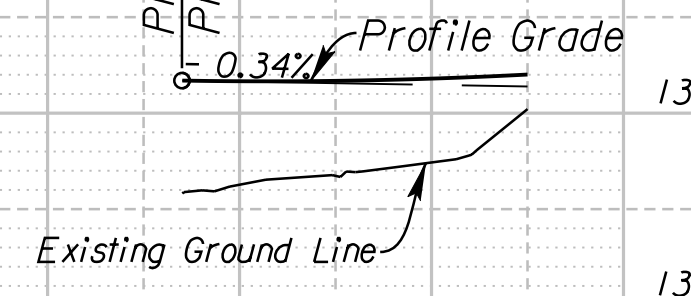

1361.70 P.C. +35

1361.80

6 7
CITY OF WICHITA
SOUTH FRONTAGE ROAD
PROFILE
STA. 1616+35 TO STA. 1617+00

4:46:03 PM
2/8/2011
G:\W06\0035\Road\35766A-Project I\Design Management\CADD\Bose\Bor\der\s\EK2FSPRF02.dgn
SURV. PLOT CADD DES. DR. TR. CKD. APP.