


STATE	PROJECT NO.	YEAR	SHEET NO.	TOTAL SHEETS
KANSAS	472 84614	.	34	534

From Balance Sta. 1616+35      See Sh. No. 14 for Earthwork Balance      To Balance Sta. 1707+00

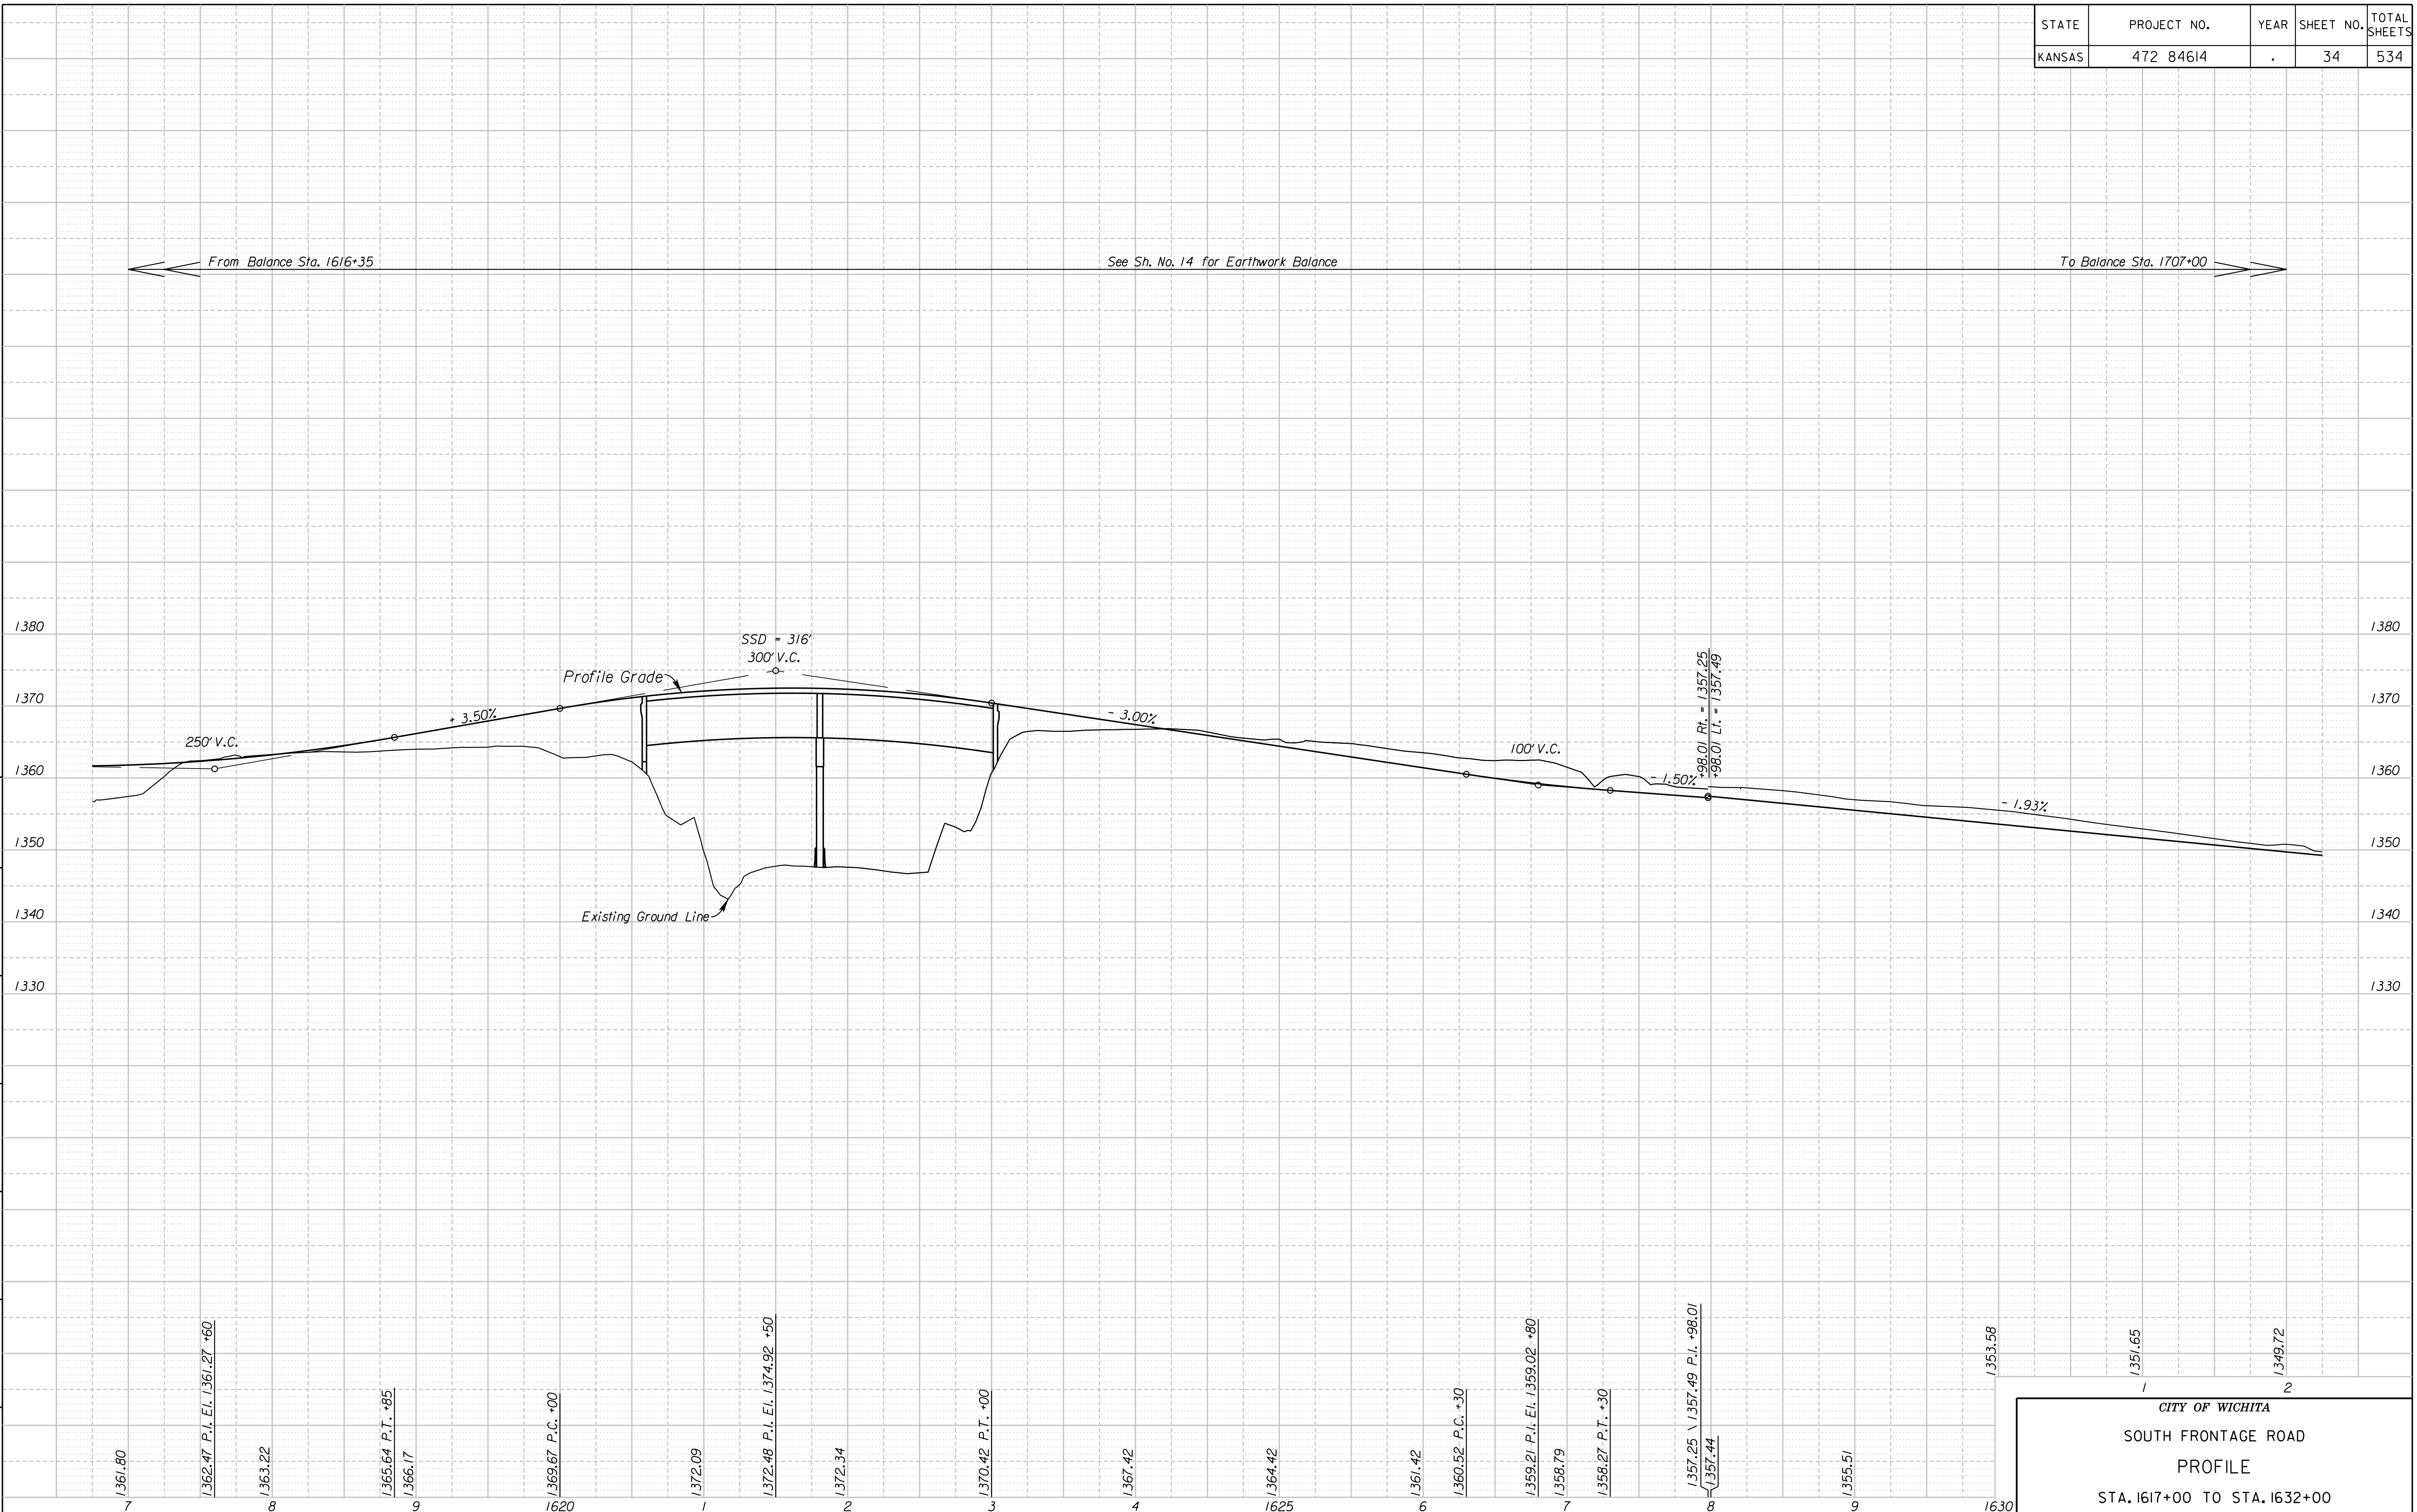

4:46:46 PM  
 2/8/2011  
 G:\1106\0035\Road\35766A-Project\1\Design\_Management\CADD\Bases\Bor\der\s\EK2FSPRF03.dgn  
 SURV. PLOT CADD DES. DR. TR. CKD. APP.

CITY OF WICHITA  
 SOUTH FRONTAGE ROAD  
 PROFILE  
 STA. 1617+00 TO STA. 1632+00