


STATE	PROJECT NO.	YEAR	SHEET NO.	TOTAL SHEETS
KANSAS	472 84614	.	42	534

From Balance Sta. 1616+35      See Sh. No. 14 for Earthwork Balance      To Balance Sta. 1707+00

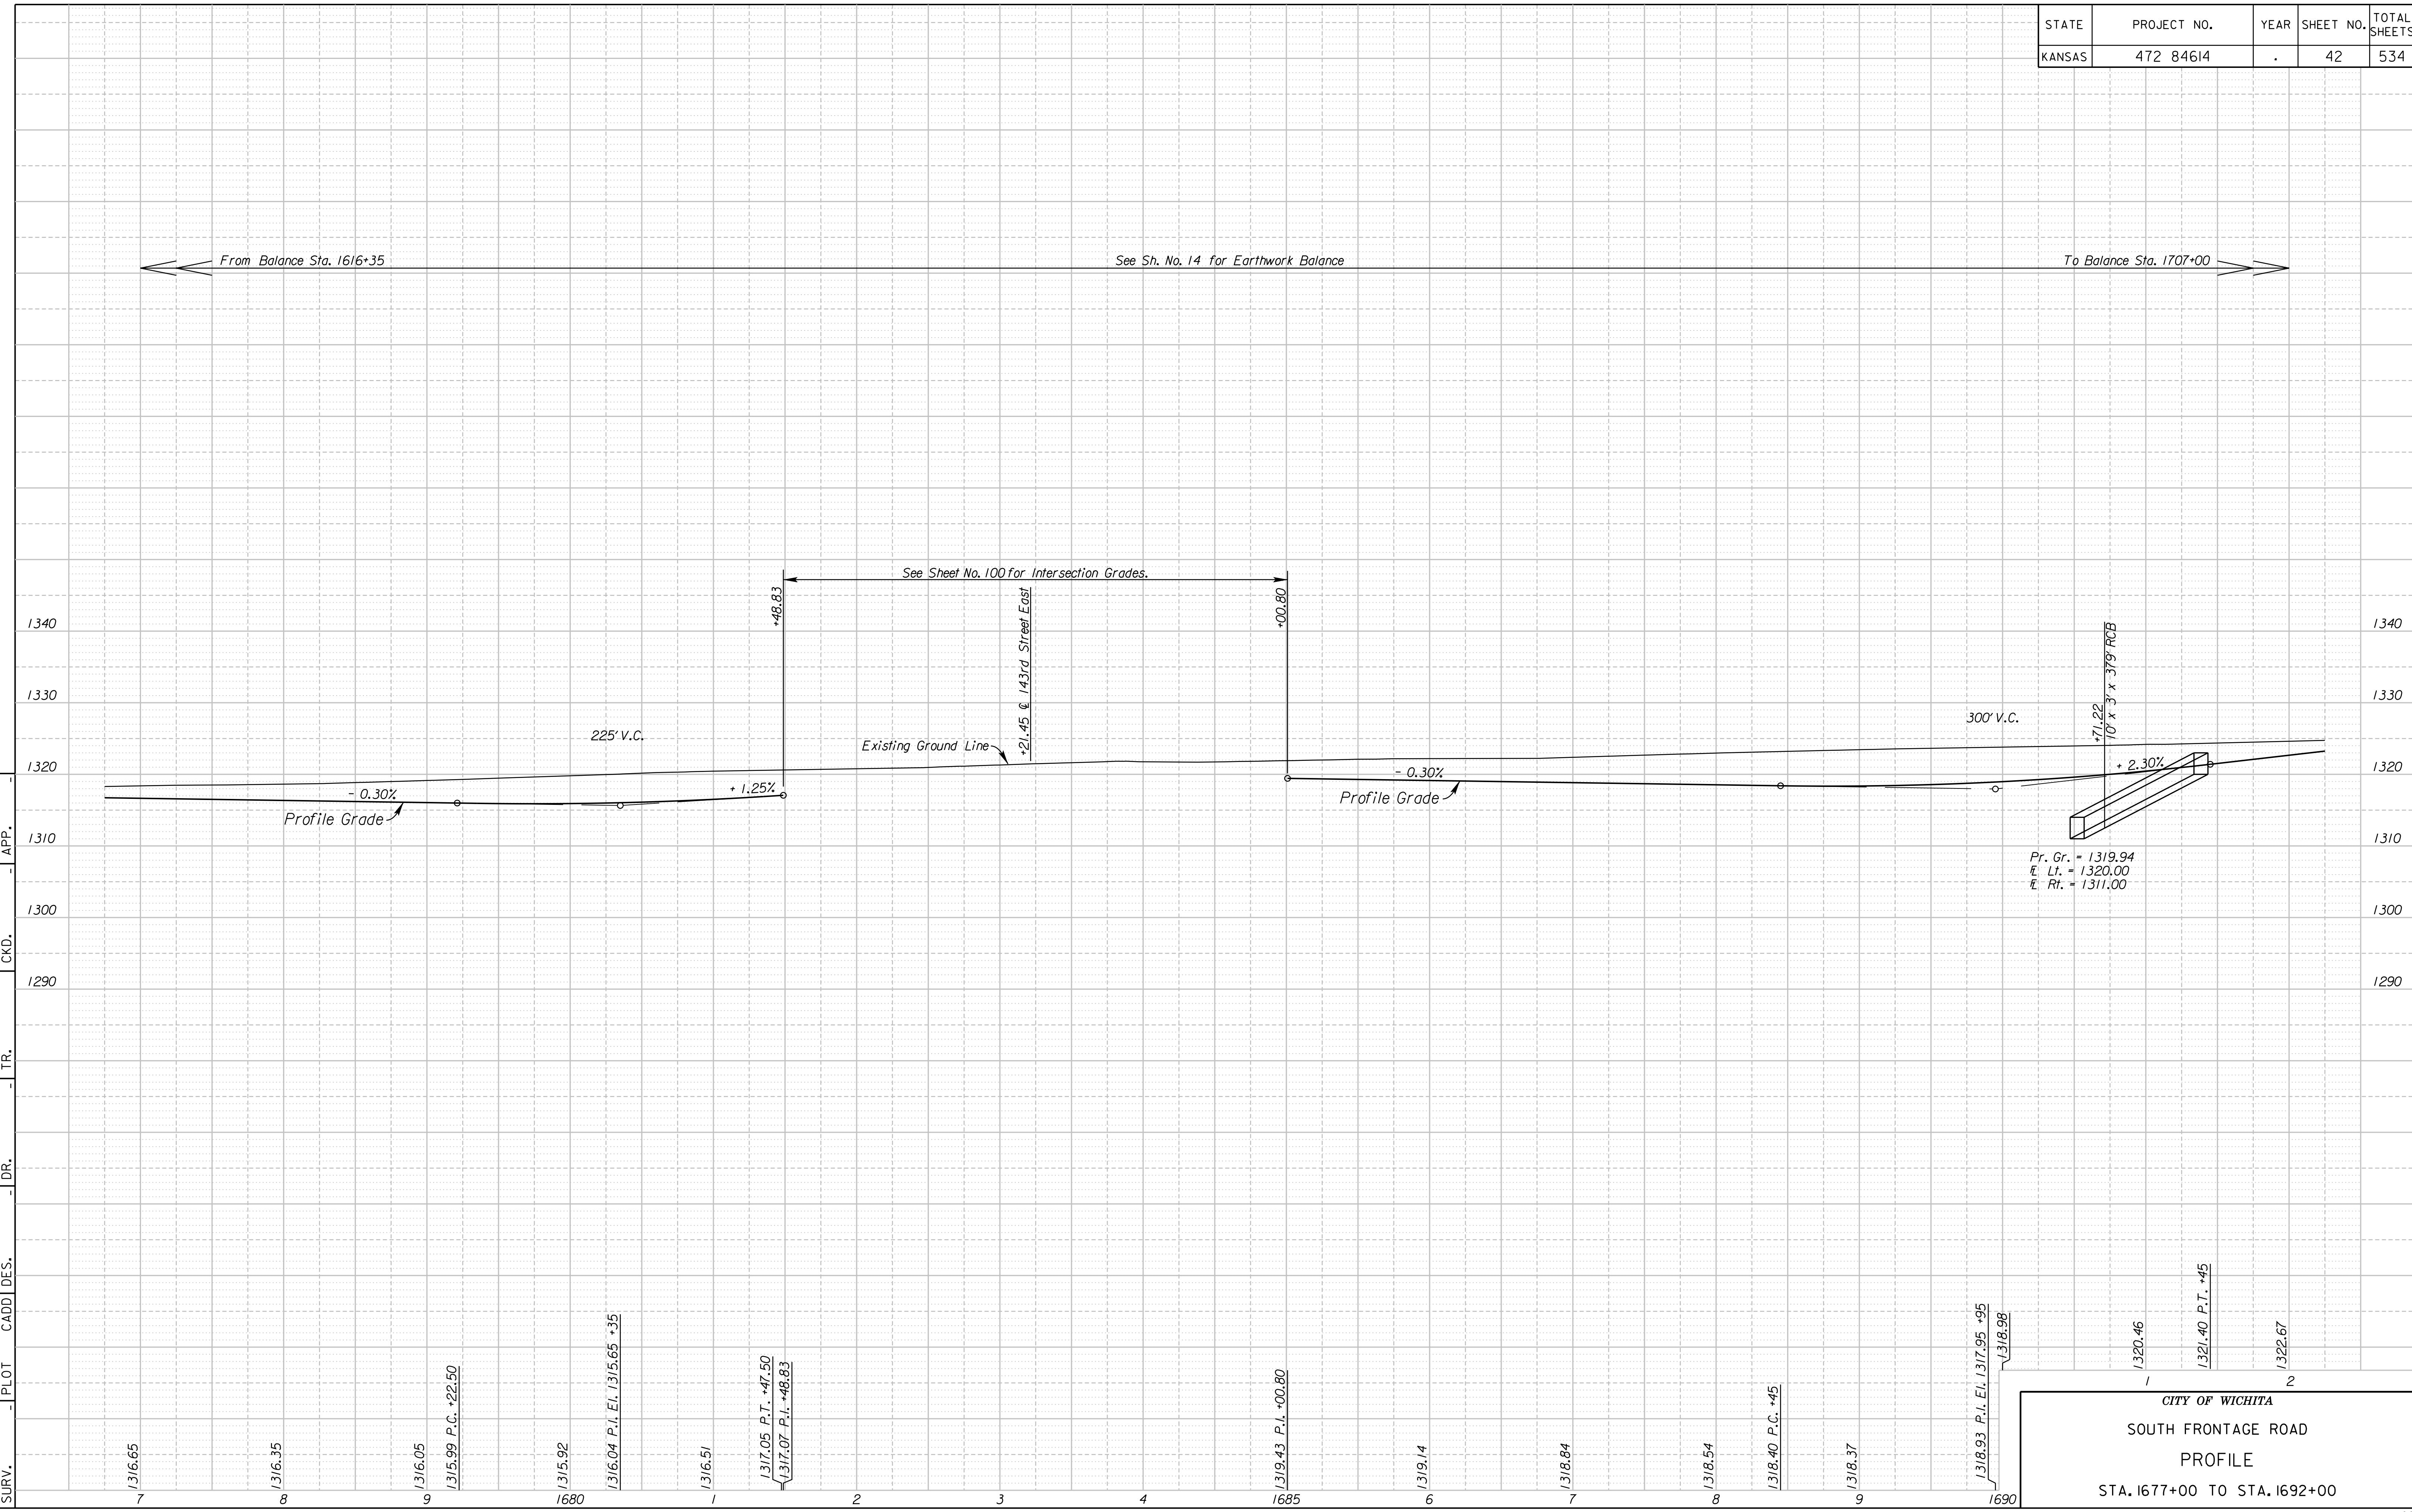

4:48:20 PM  
 2/8/2011  
 G:\106\0035\Road\35766A-Project I\Design Management\CADD\Bases\Bor\der\s\EK2FSPRF07.dgn  
 SURV. PLOT CADD DES. DR. TR. CKD. APP.

CITY OF WICHITA  
 SOUTH FRONTAGE ROAD  
 PROFILE  
 STA. 1677+00 TO STA. 1692+00