
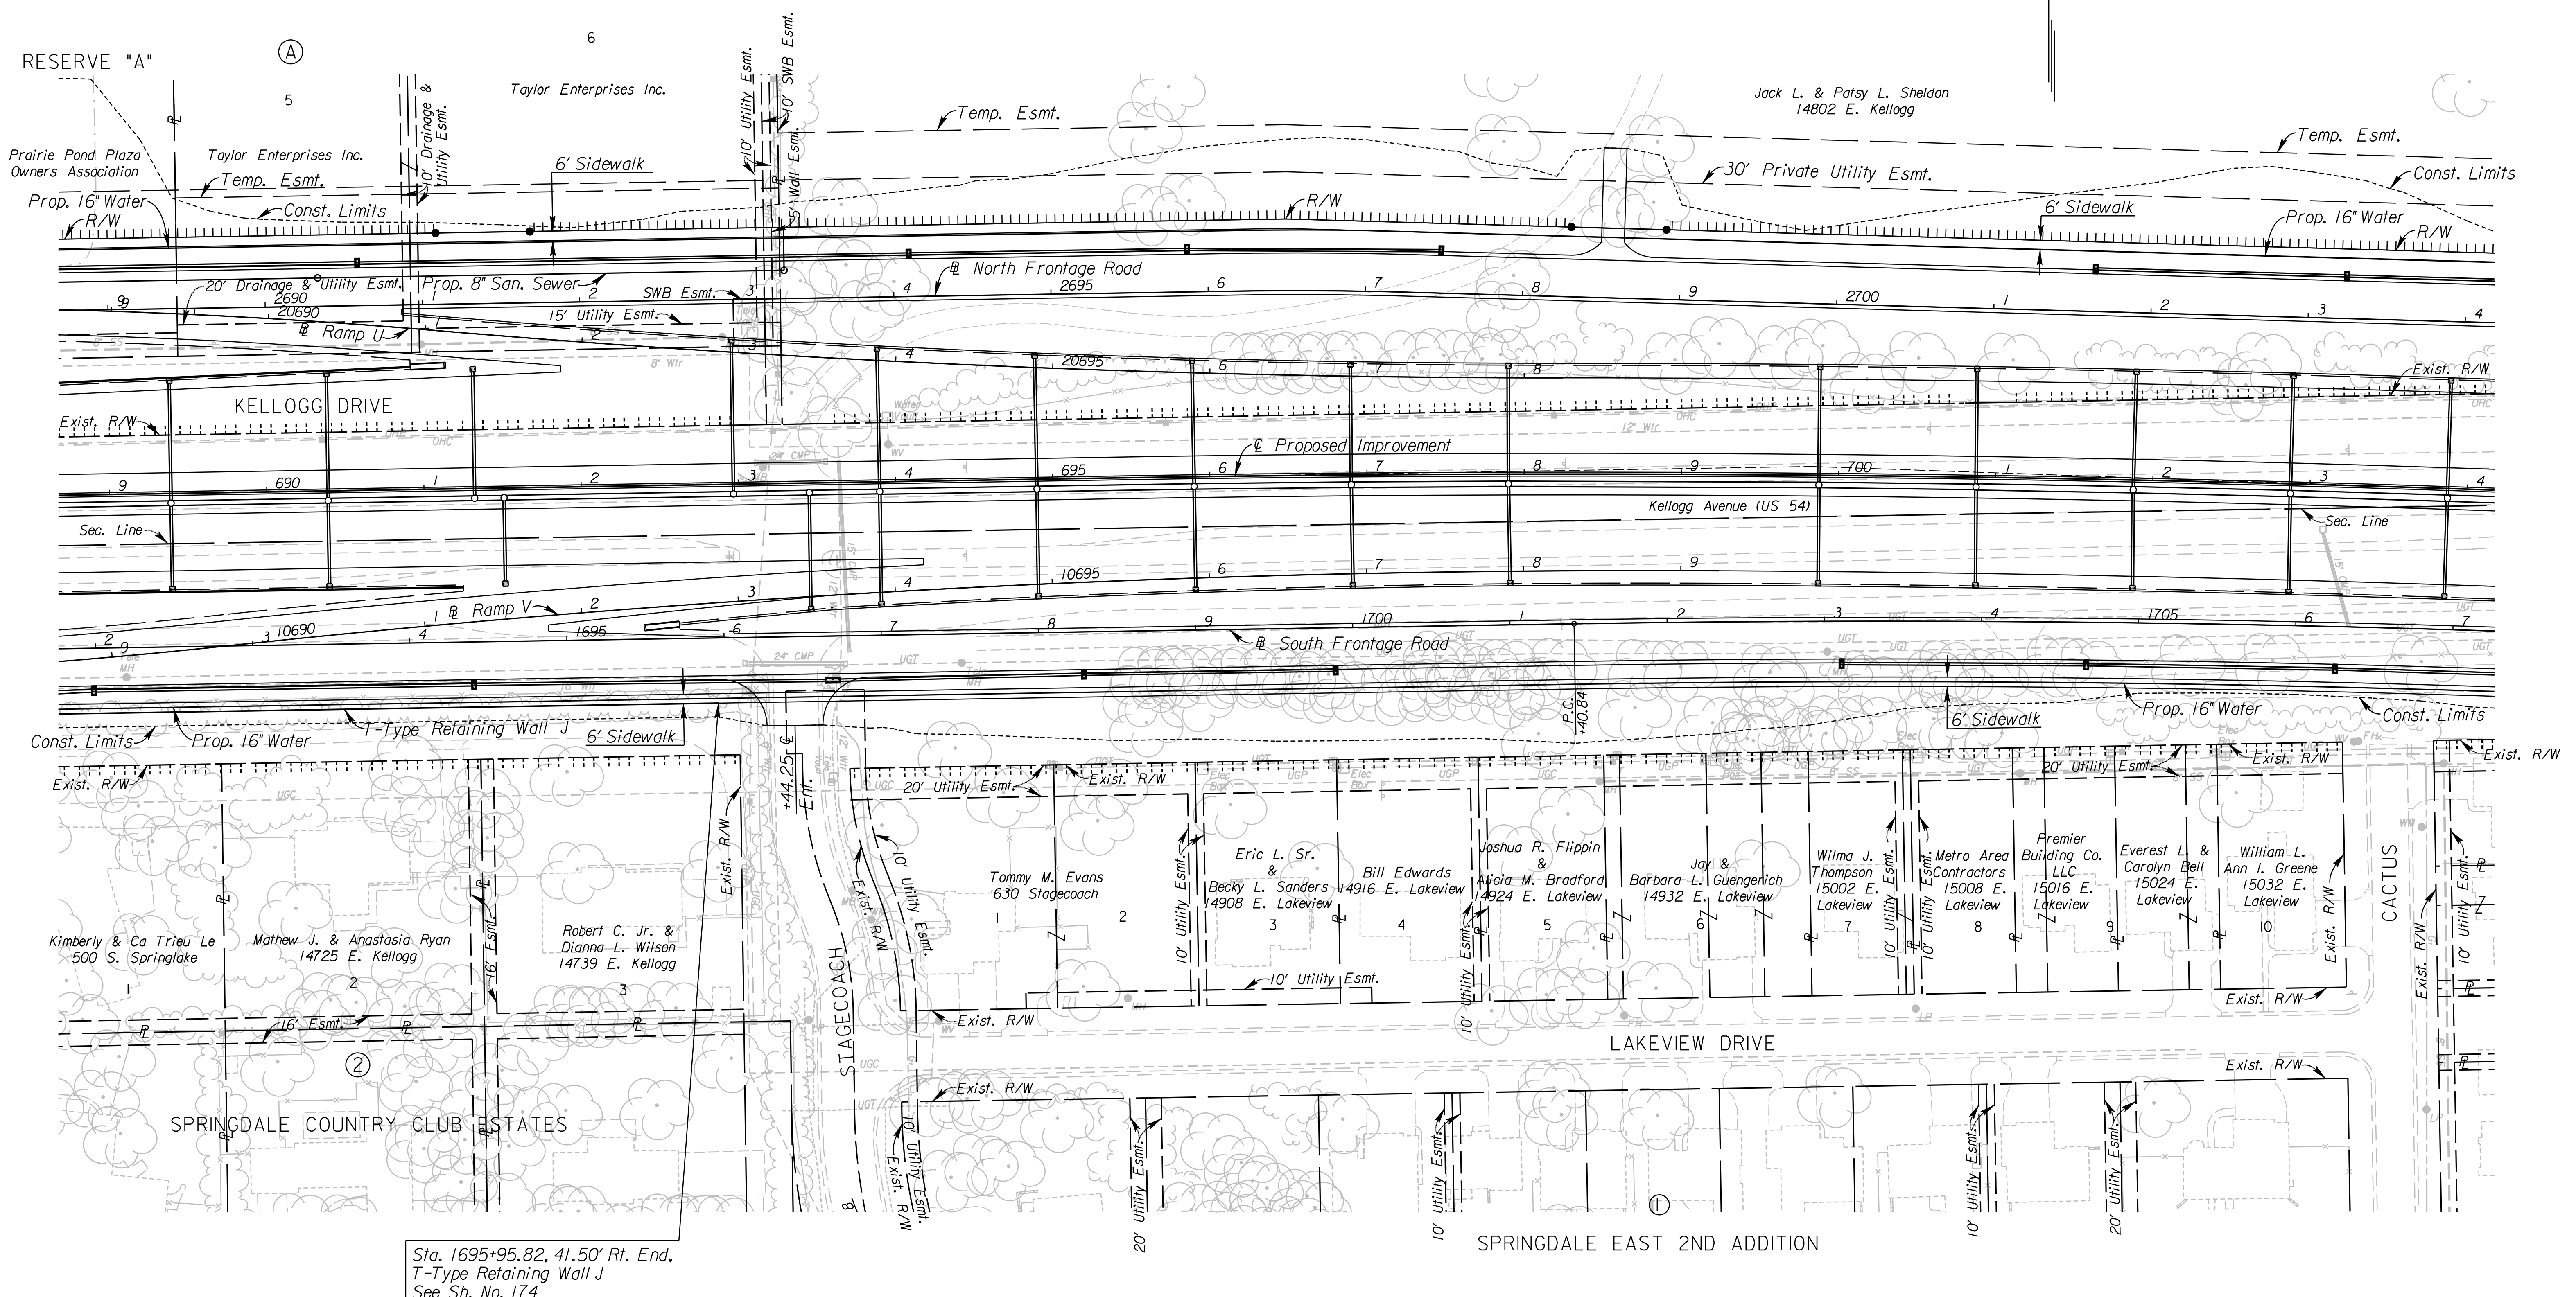


| | | | | |
|--------|-------------|------|-----------|--------------|
| STATE | PROJECT NO. | YEAR | SHEET NO. | TOTAL SHEETS |
| KANSAS | 472 84614 | . | 43 | 534 |

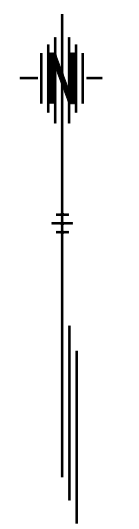

Sta. 1695+95.82, 41.50' Rt. End,
T-Type Retaining Wall J
See Sh. No. 174

- UTILITIES**
- Cable
 - Gas
 - Power
 - Sanitary Sewer
 - Storm Water Sewer
 - Telephone
 - Water
 - Cox Communications
 - Kansas Gas Service
 - Westar
 - Wichita Water & Sewer
 - Wichita Water & Sewer
 - AT&T
 - Wichita Water & Sewer

See Sh. No's. 102-130 for SWS Plans.
See Sh. No's. 136-139 for San. Sewer Plans.
See Sh. No's. 140-162 for Water Plans.

CITY OF WICHITA
SOUTH FRONTAGE ROAD
PLAN
STA. 1692+00 TO STA. 1707+00

3:53:33 PM
 2/23/2011
 G:\W06\0035\Road\35766A-Project I\Design_Management\CADD\Bases\Borders\EK2FSP\N08.dgn
 SURV. PLOT CADD DES. TR. CKD. APP.