


STATE	PROJECT NO.	YEAR	SHEET NO.	TOTAL SHEETS
KANSAS	472 84614	.	44	534

4:49:44 PM  
 2/8/2011  
 G:\106\0035\Road\35766A-Project I\Design Management\CADD\Bases\Bases\EK2FSPRF08.dgn  
 SURV. PLOT CADD DES. DR. TR. CKD. APP.

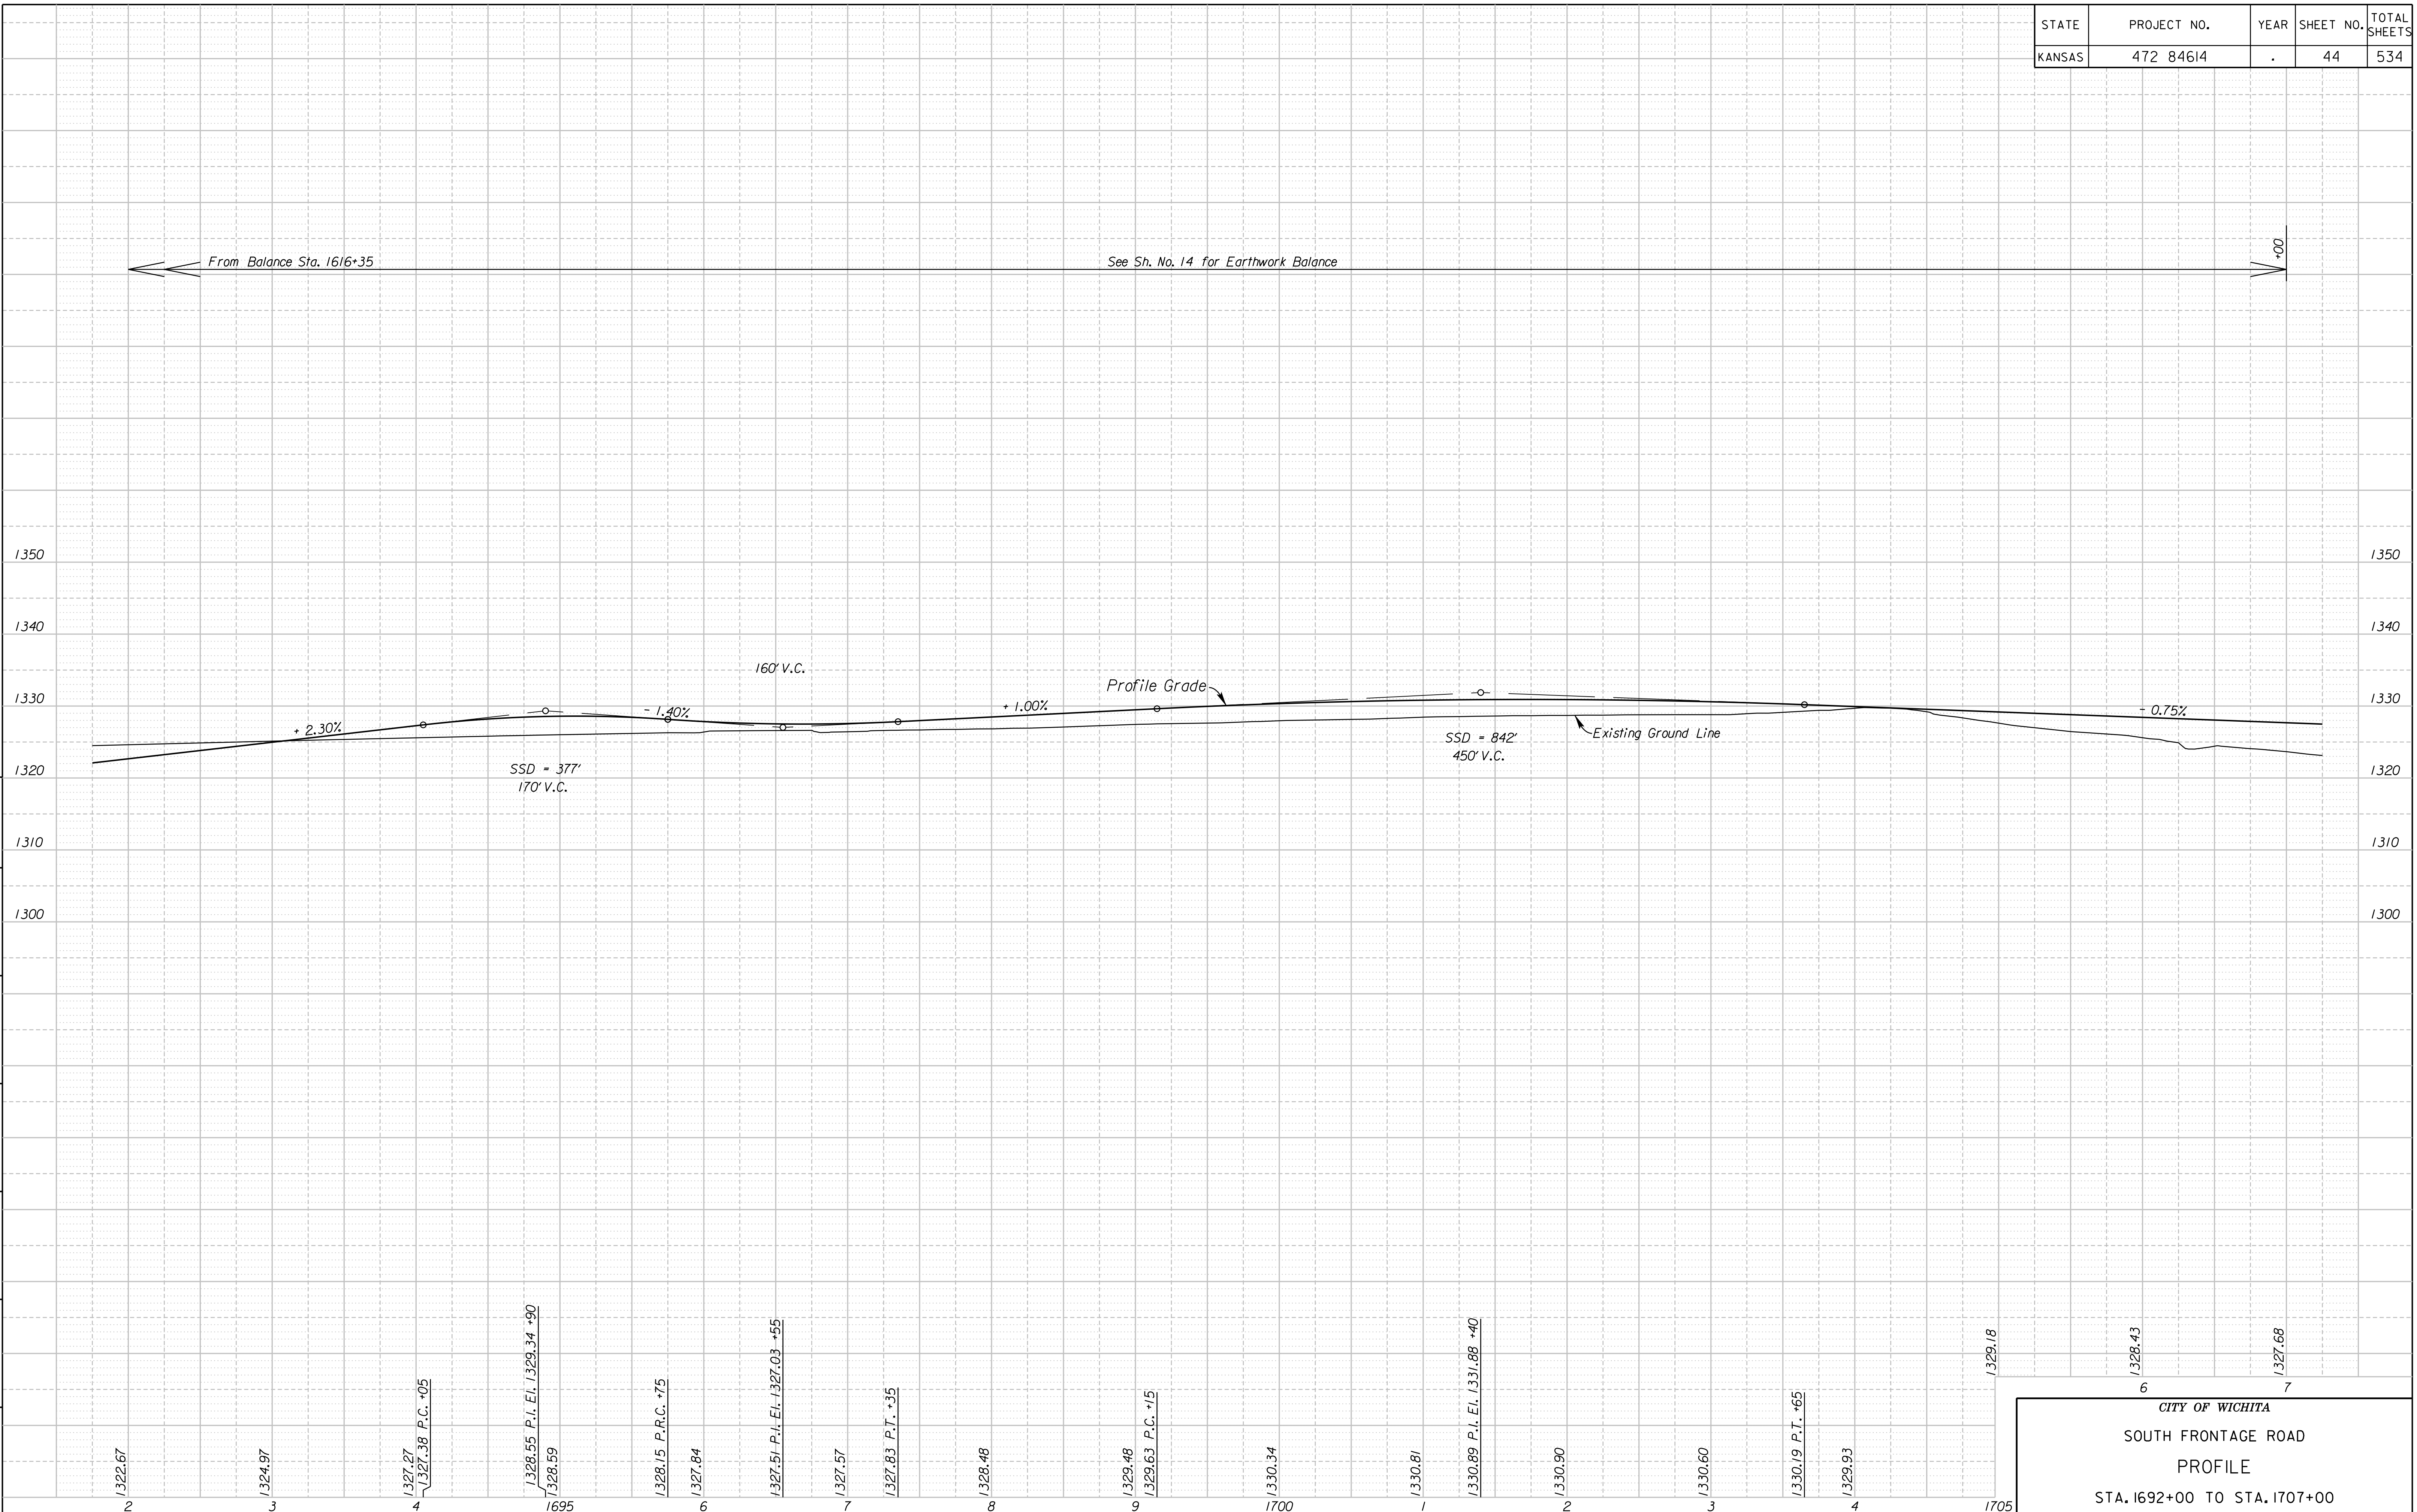

CITY OF WICHITA  
 SOUTH FRONTAGE ROAD  
 PROFILE  
 STA. 1692+00 TO STA. 1707+00