
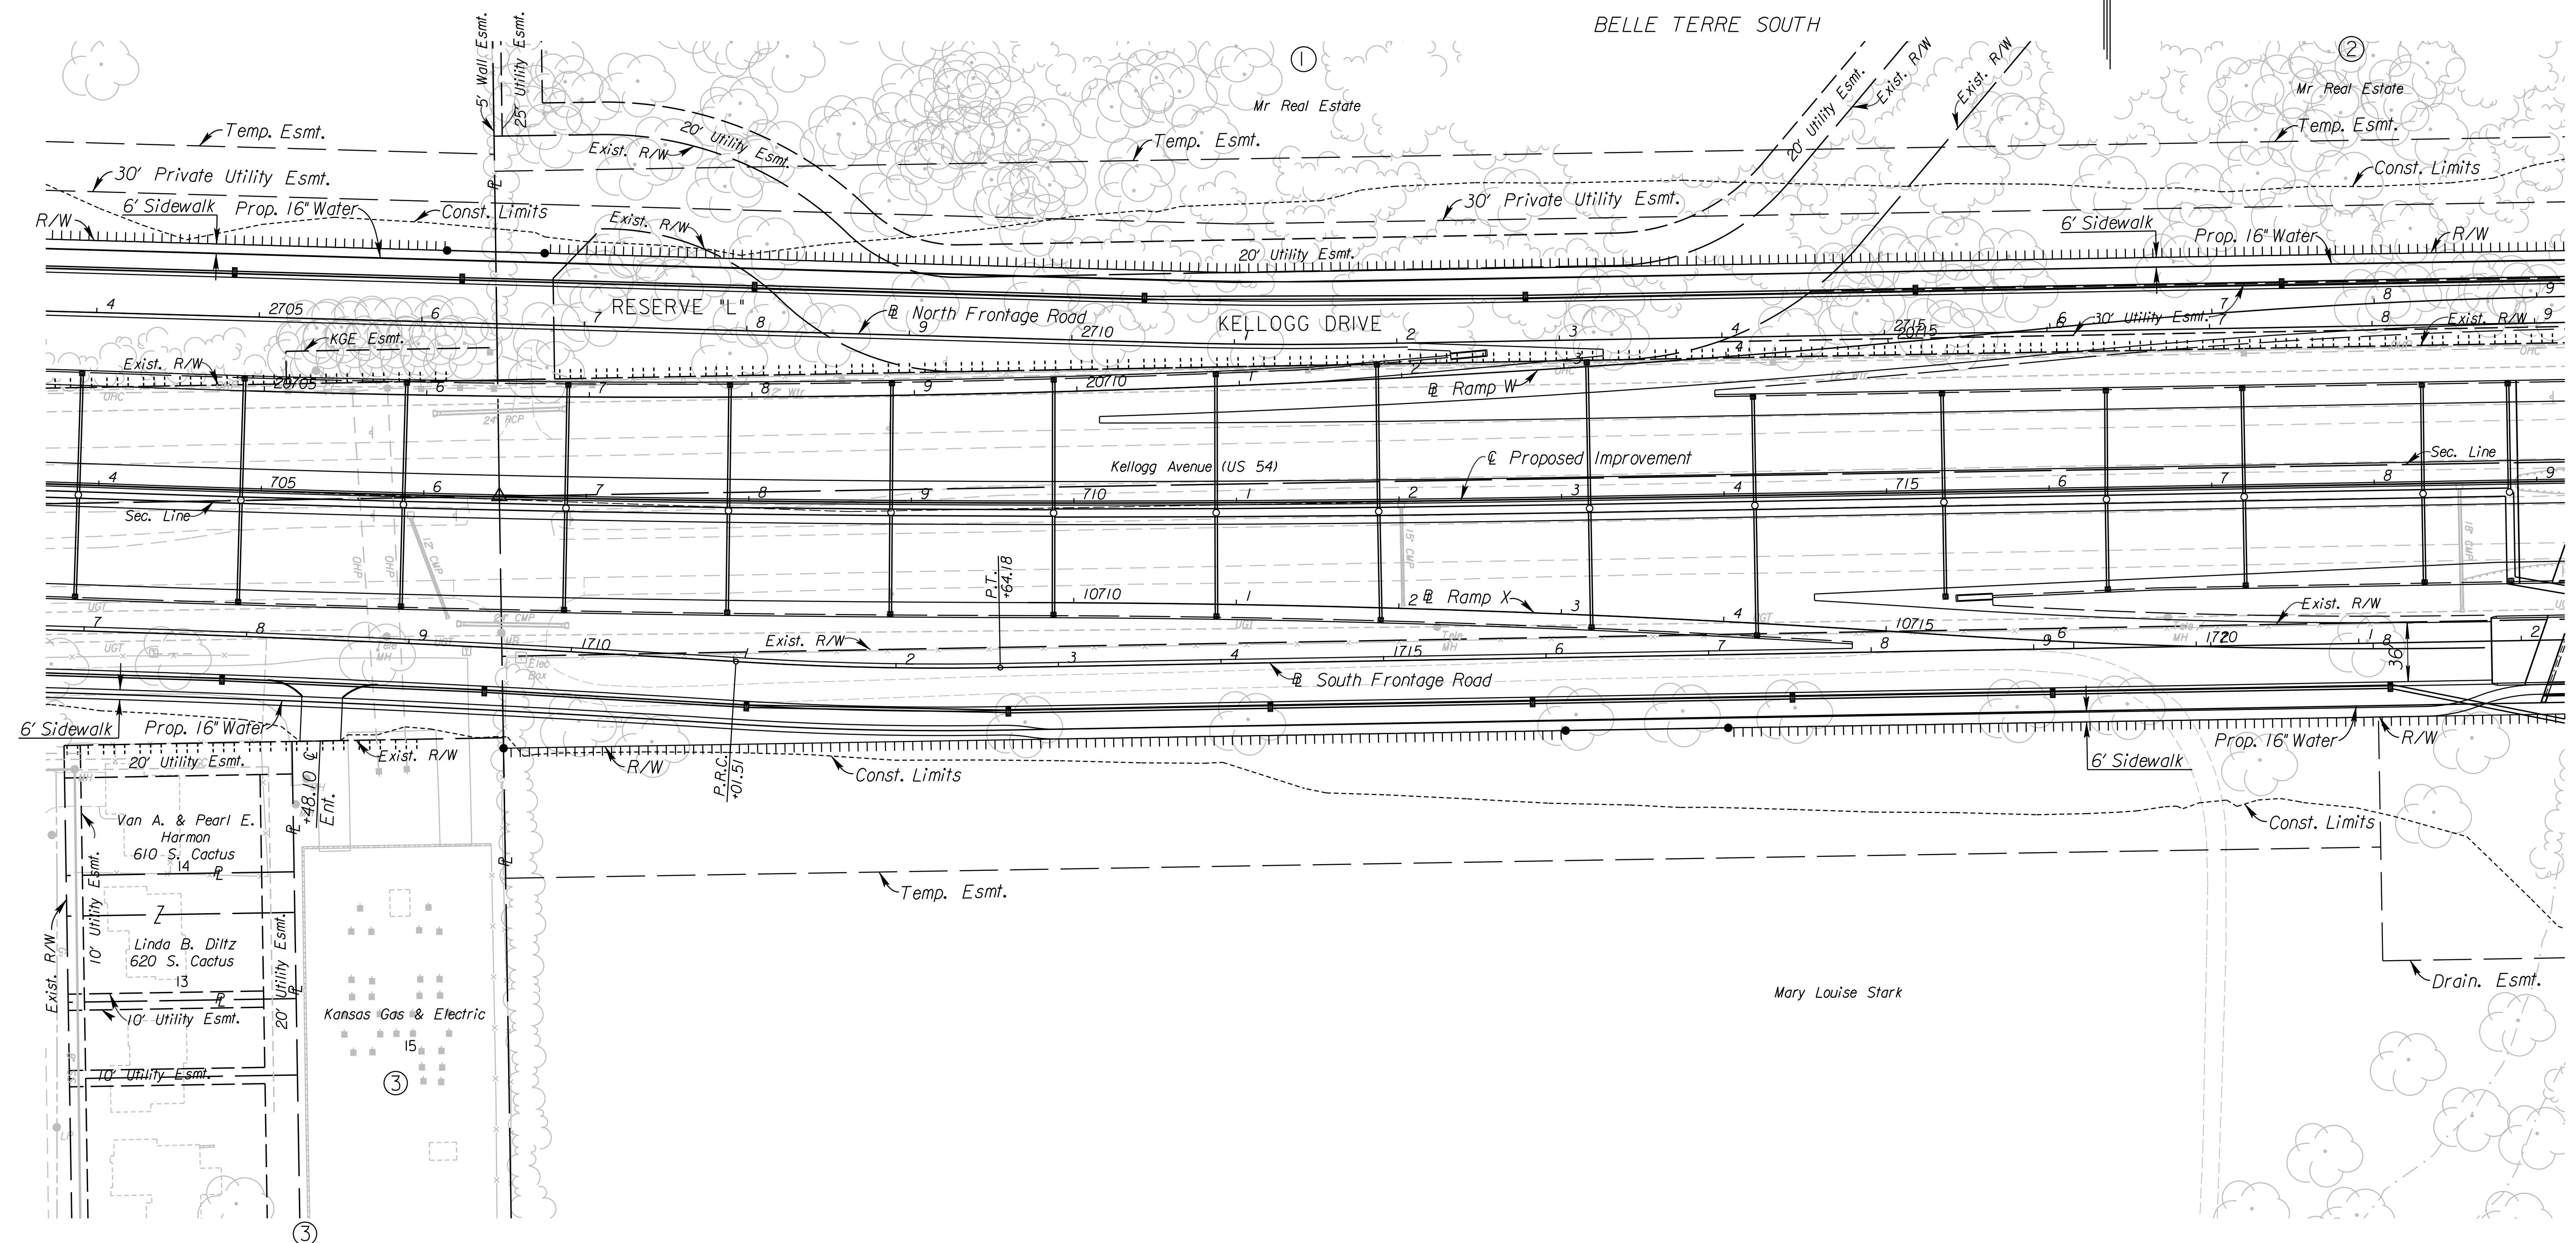


|        |             |      |           |              |
|--------|-------------|------|-----------|--------------|
| STATE  | PROJECT NO. | YEAR | SHEET NO. | TOTAL SHEETS |
| KANSAS | 472 84614   | .    | 45        | 534          |

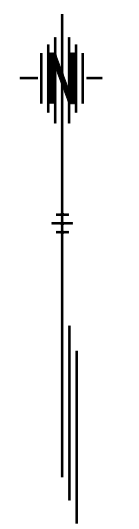

SPRINGDALE EAST 2ND ADDITION

**UTILITIES**

|                   |                       |
|-------------------|-----------------------|
| Cable             | Cox Communications    |
| Gas               | Kansas Gas Service    |
| Power             | Westar                |
| Sanitary Sewer    | Wichita Water & Sewer |
| Storm Water Sewer | Wichita Water & Sewer |
| Telephone         | AT&T                  |
| Water             | Wichita Water & Sewer |

See Sh. No's. 102-130 for SWS Plans.  
See Sh. No's. 140-162 for Water Plans.

CITY OF WICHITA

SOUTH FRONTAGE ROAD

PLAN

STA. 1707+00 TO STA. 1722+00

3:53:43 PM  
 2/23/2011  
 G:\W06\0035\Road\35766A-Project\InDesign\_Management\CADD\Base\Border.s\EK2FPLN09.dgn  
 SURV. PLOT CADD DES. TR. CKD. APP.