


STATE	PROJECT NO.	YEAR	SHEET NO.	TOTAL SHEETS
KANSAS	472 84614	.	50	534

From Balance Sta. 1707+00 See Sh. No. 24 for Earthwork Balance To Balance Sta. 1755+44.44

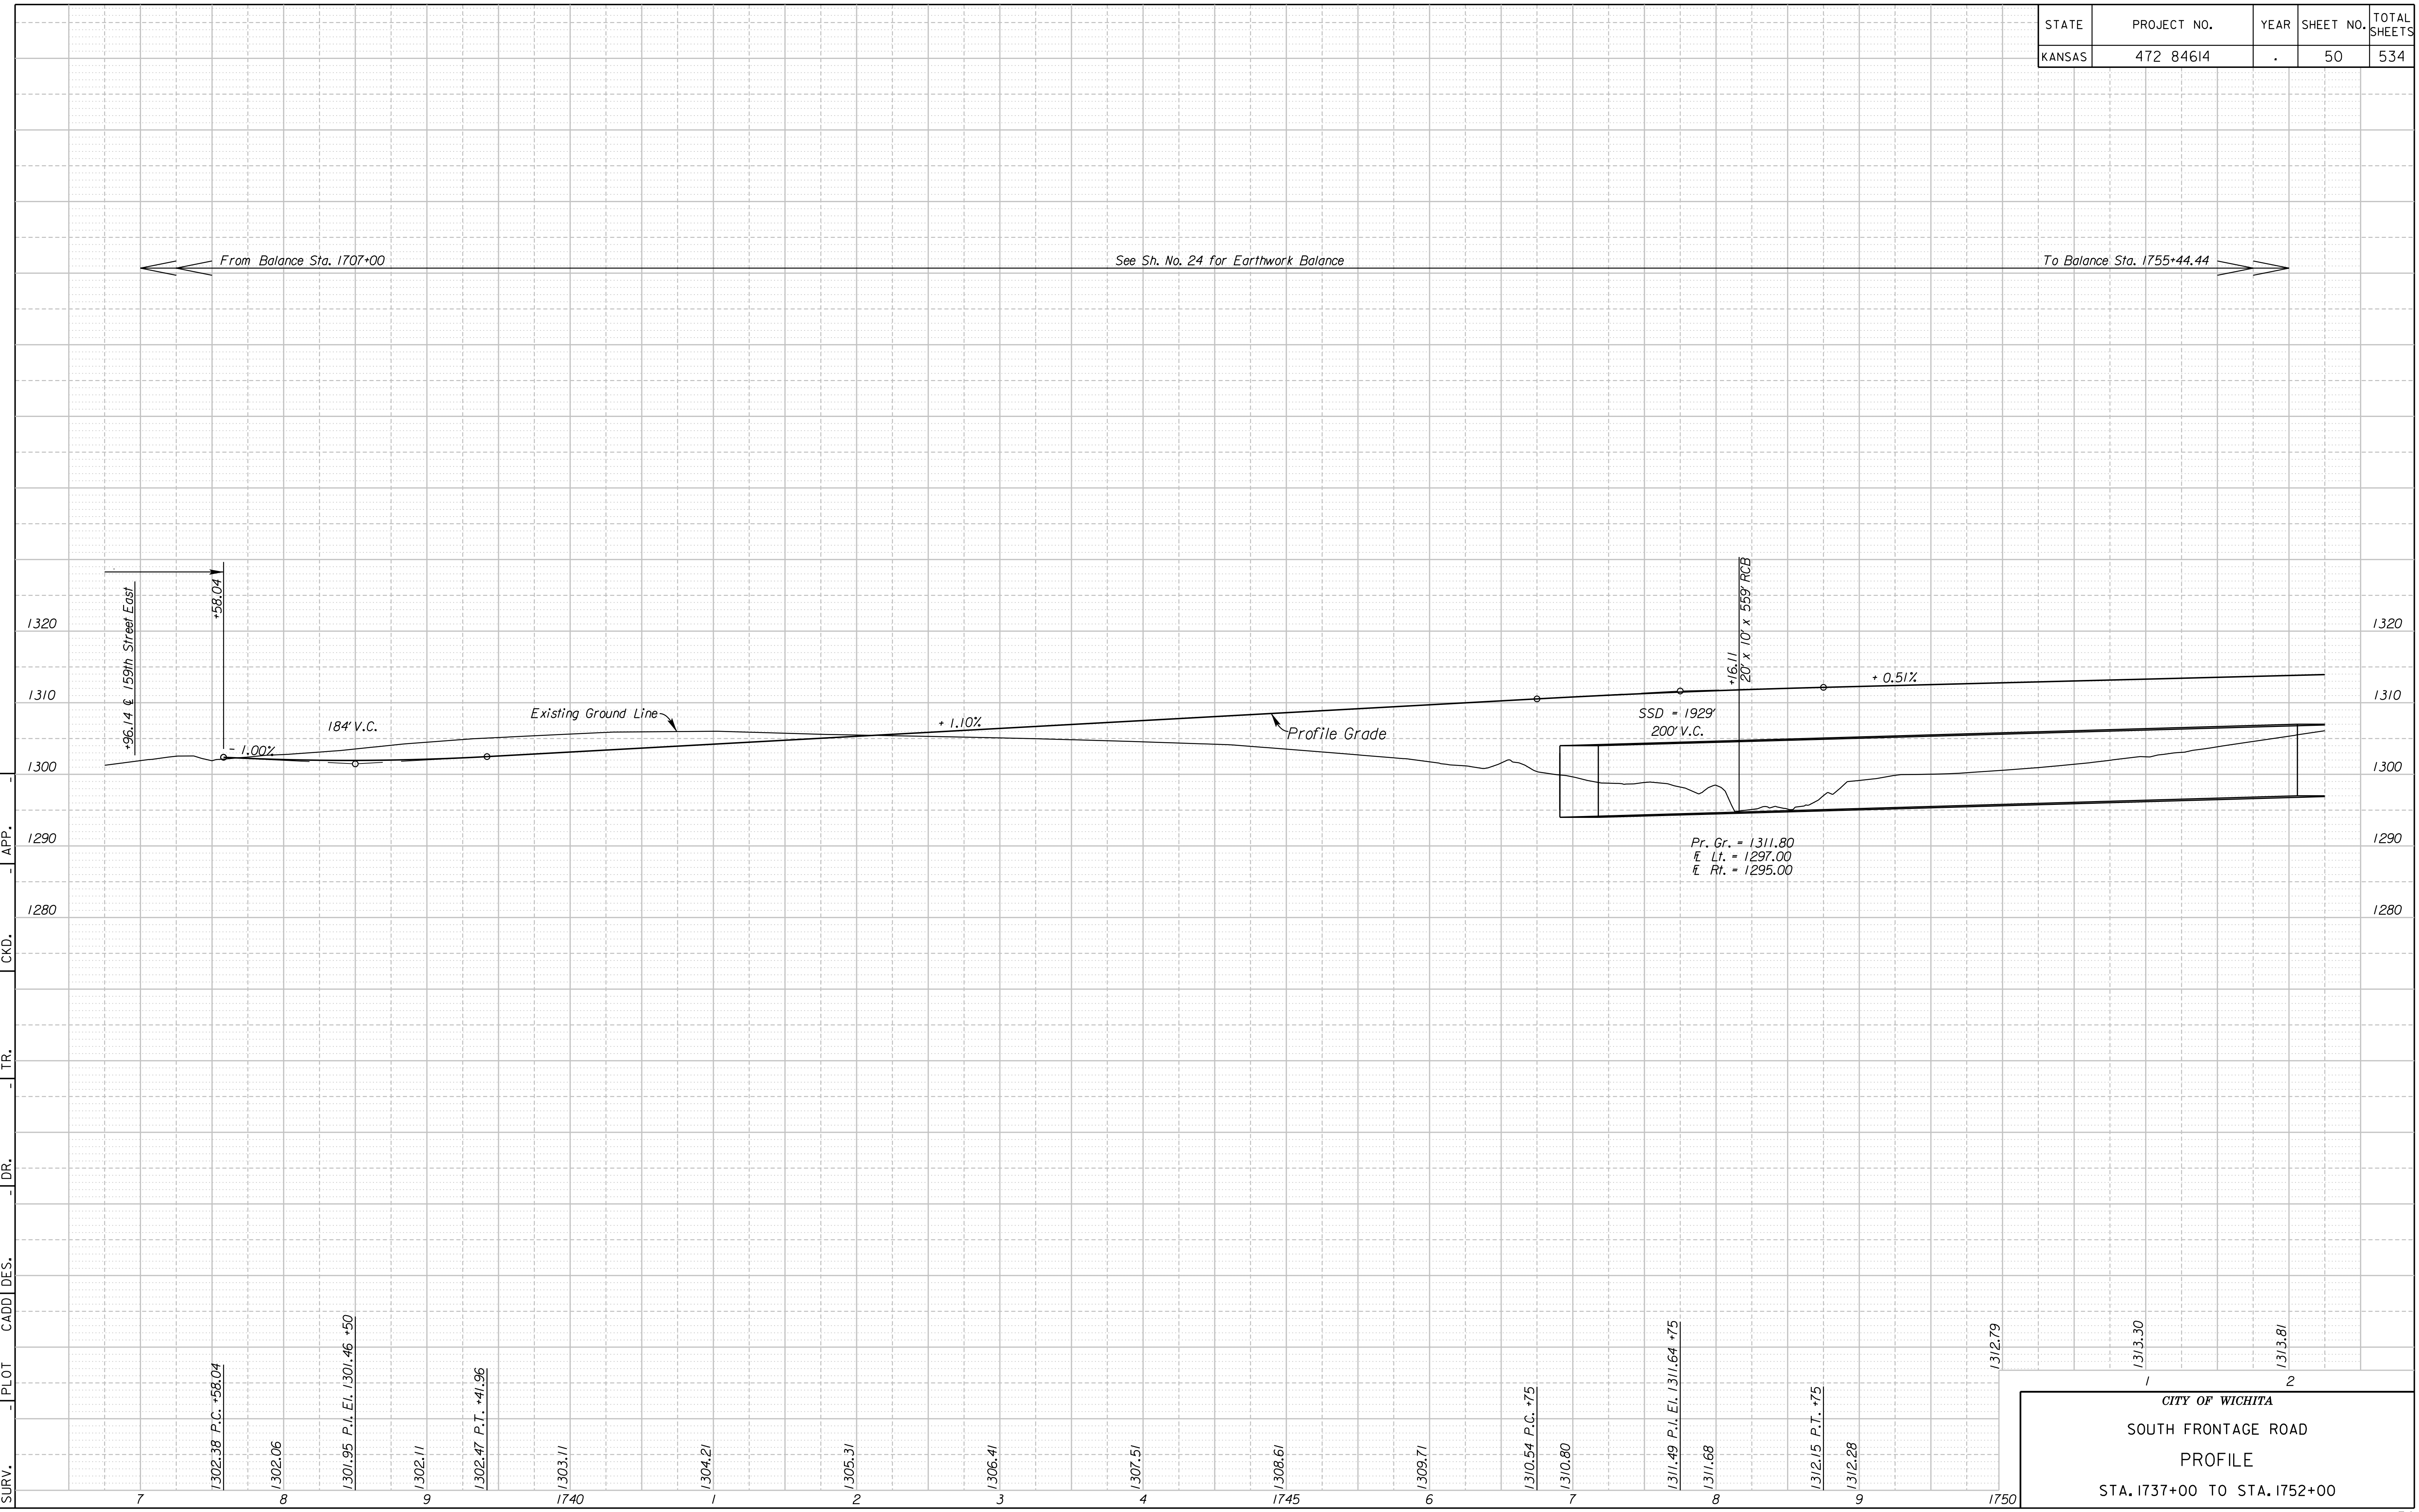

7:45:39 AM
 2/20/2010
 G:\106\0035\Road\35766A-Project I\Design Management\CADD\Bases\Bor\der\s\EK2FSPRFl.dgn
 SURV. PLOT CADD DES. DR. TR. CKD. APP.


CITY OF WICHITA
 SOUTH FRONTAGE ROAD
 PROFILE
 STA. 1737+00 TO STA. 1752+00