


STATE	PROJECT NO.	YEAR	SHEET NO.	TOTAL SHEETS
KANSAS	472 84614	.	51	534

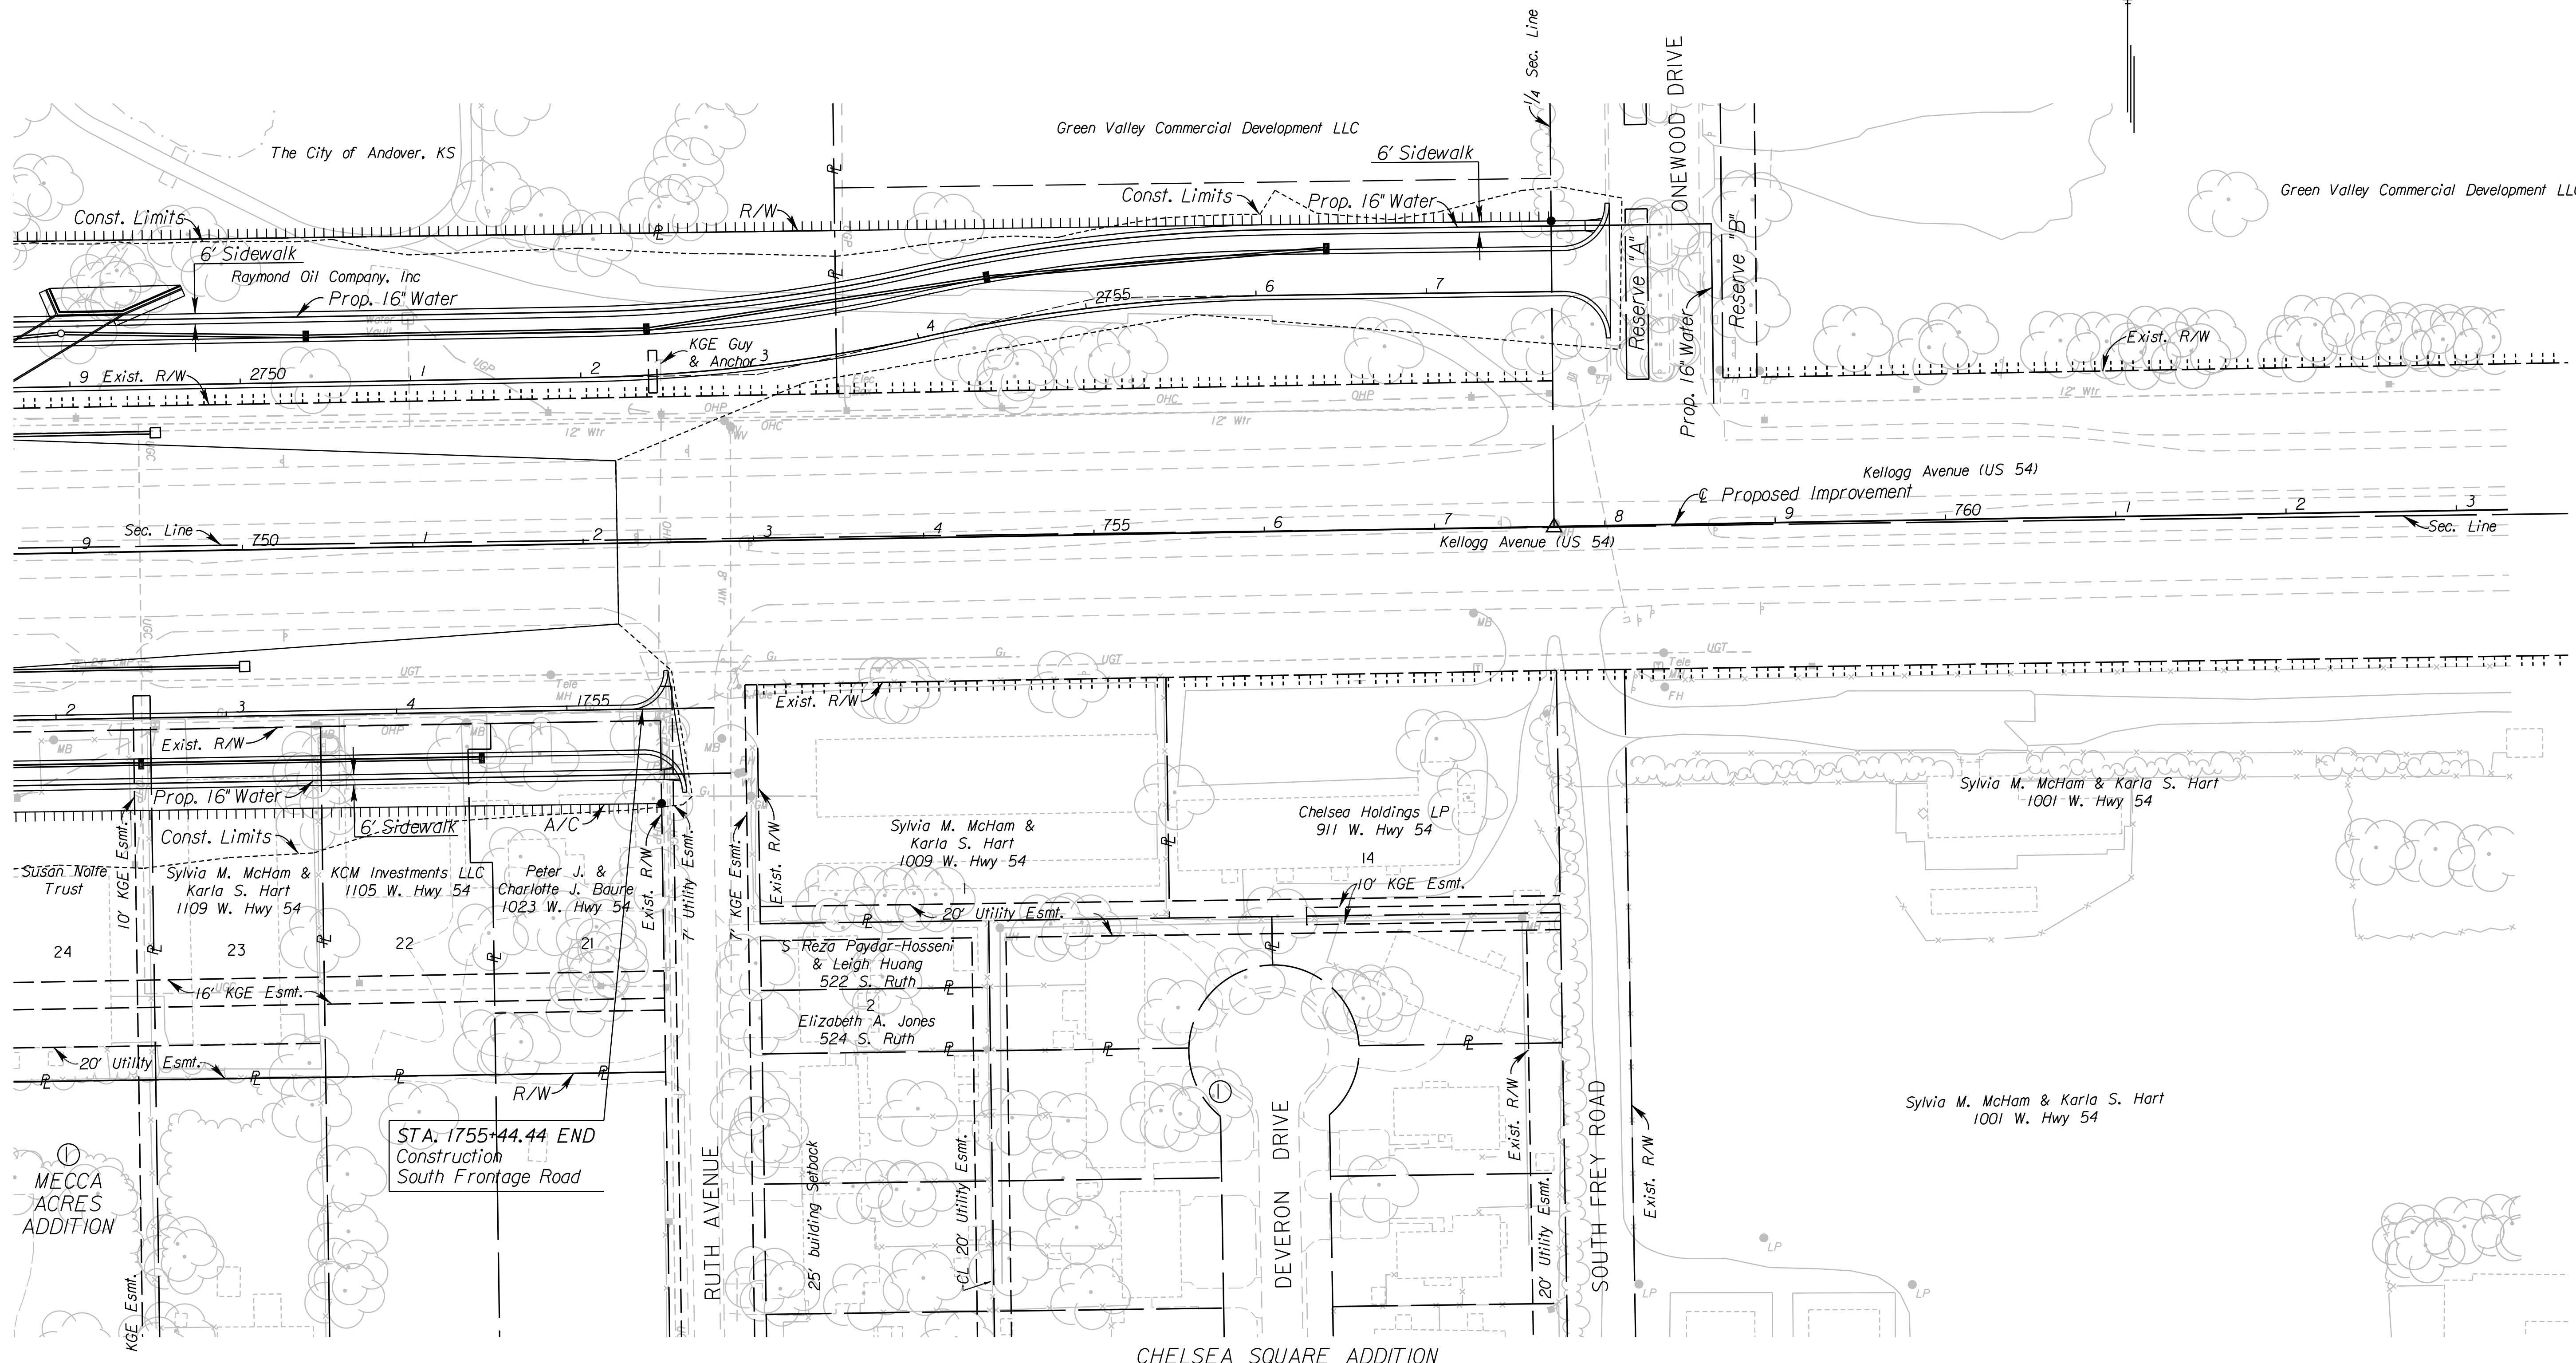

STA. 1755+44.44 END  
Construction  
South Frontage Road

MECCA  
ACRES  
ADDITION

CHELSEA SQUARE ADDITION

- UTILITIES**
- Cable
  - Gas
  - Power
  - Sanitary Sewer
  - Storm Water Sewer
  - Telephone
  - Water
  - Cox Communications
  - Kansas Gas Service
  - Westar
  - Wichita Water & Sewer
  - Wichita Water & Sewer
  - AT&T
  - Wichita Water & Sewer

See Sh. No's. 102-130 for SWS Plans.  
See Sh. No's. 140-162 for Water Plans.

CITY OF WICHITA  
SOUTH FRONTAGE ROAD  
PLAN  
STA. 1752+00 TO STA. 1755+44.44

3:54:05 PM  
 2/23/2011  
 G:\W06\0035\Road\35766A-Project I\Design\_Management\CADD\Base\Borders\EK2FSP\N12.dgn  
 SURV. PLOT CADD DES. DR. TR. CKD. APP.