


STATE	PROJECT NO.	YEAR	SHEET NO.	TOTAL SHEETS
KANSAS	472 84614	.	55	534

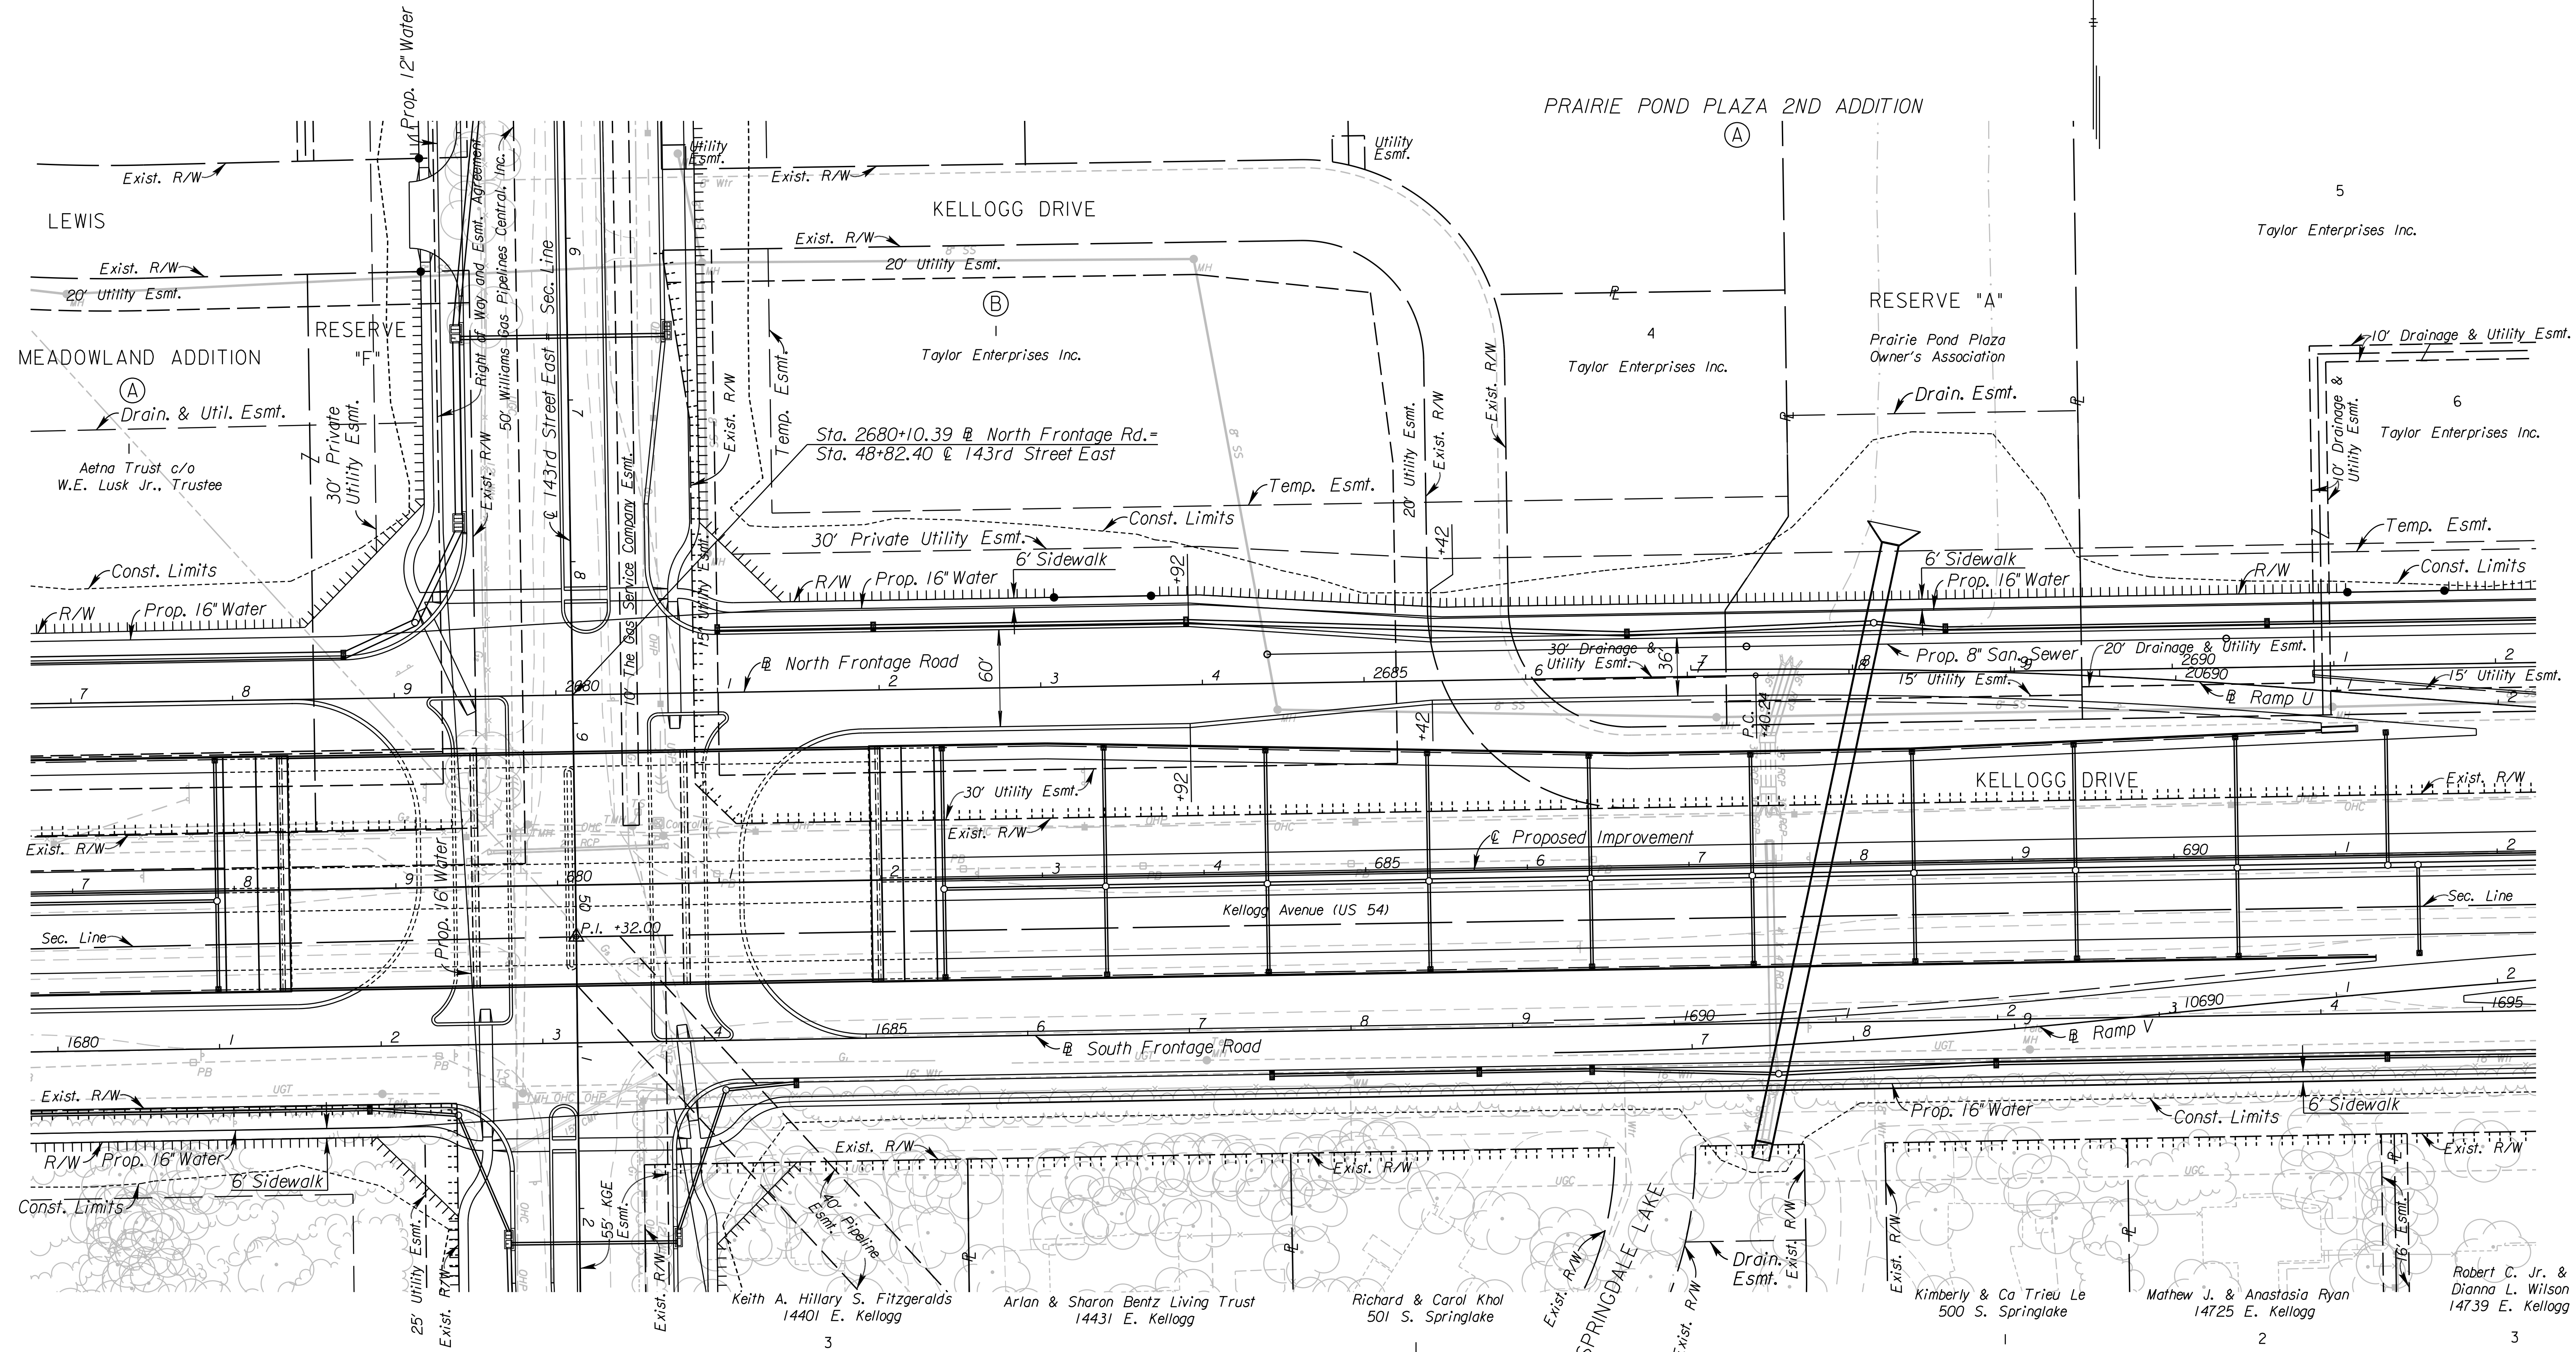

- UTILITIES**
- Cable
 - Gas₁
 - Gas₂
 - Gas₅
 - Power
 - Sanitary Sewer
 - Storm Water Sewer
 - Telephone
 - Traffic Signal
 - Water
 - Cox Communications
 - Kansas Gas Service
 - Southern Star Pipeline
 - Coffeyville Resources
 - Westar
 - Wichita Water & Sewer
 - Wichita Water & Sewer
 - AT&T
 - City of Wichita
 - Wichita Water & Sewer

See Sh. No's. 102-130 for SWS Plans.
 See Sh. No's. 136-139 for San. Sewer Plans.
 See Sh. No's. 140-162 for Water Plans.

CITY OF WICHITA
 NORTH FRONTAGE ROAD
 PLAN
 STA. 2677+00 TO STA. 2692+00

3:54:15 PM
 2/23/2011
 G:\W06\0035\Road\35766A-Project I\Design Management\CADD\Bor\Bor\Border\EK2FNPLN03.dgn
 SURV. PLOT CADD DES. TR. CKD. APP.