


STATE	PROJECT NO.	YEAR	SHEET NO.	TOTAL SHEETS
KANSAS	472 84614	.	56	534

From Balance Sta. 2668+77.47      See Sh. No. 14 for Earthwork Balance      To Balance Sta. 2704+00

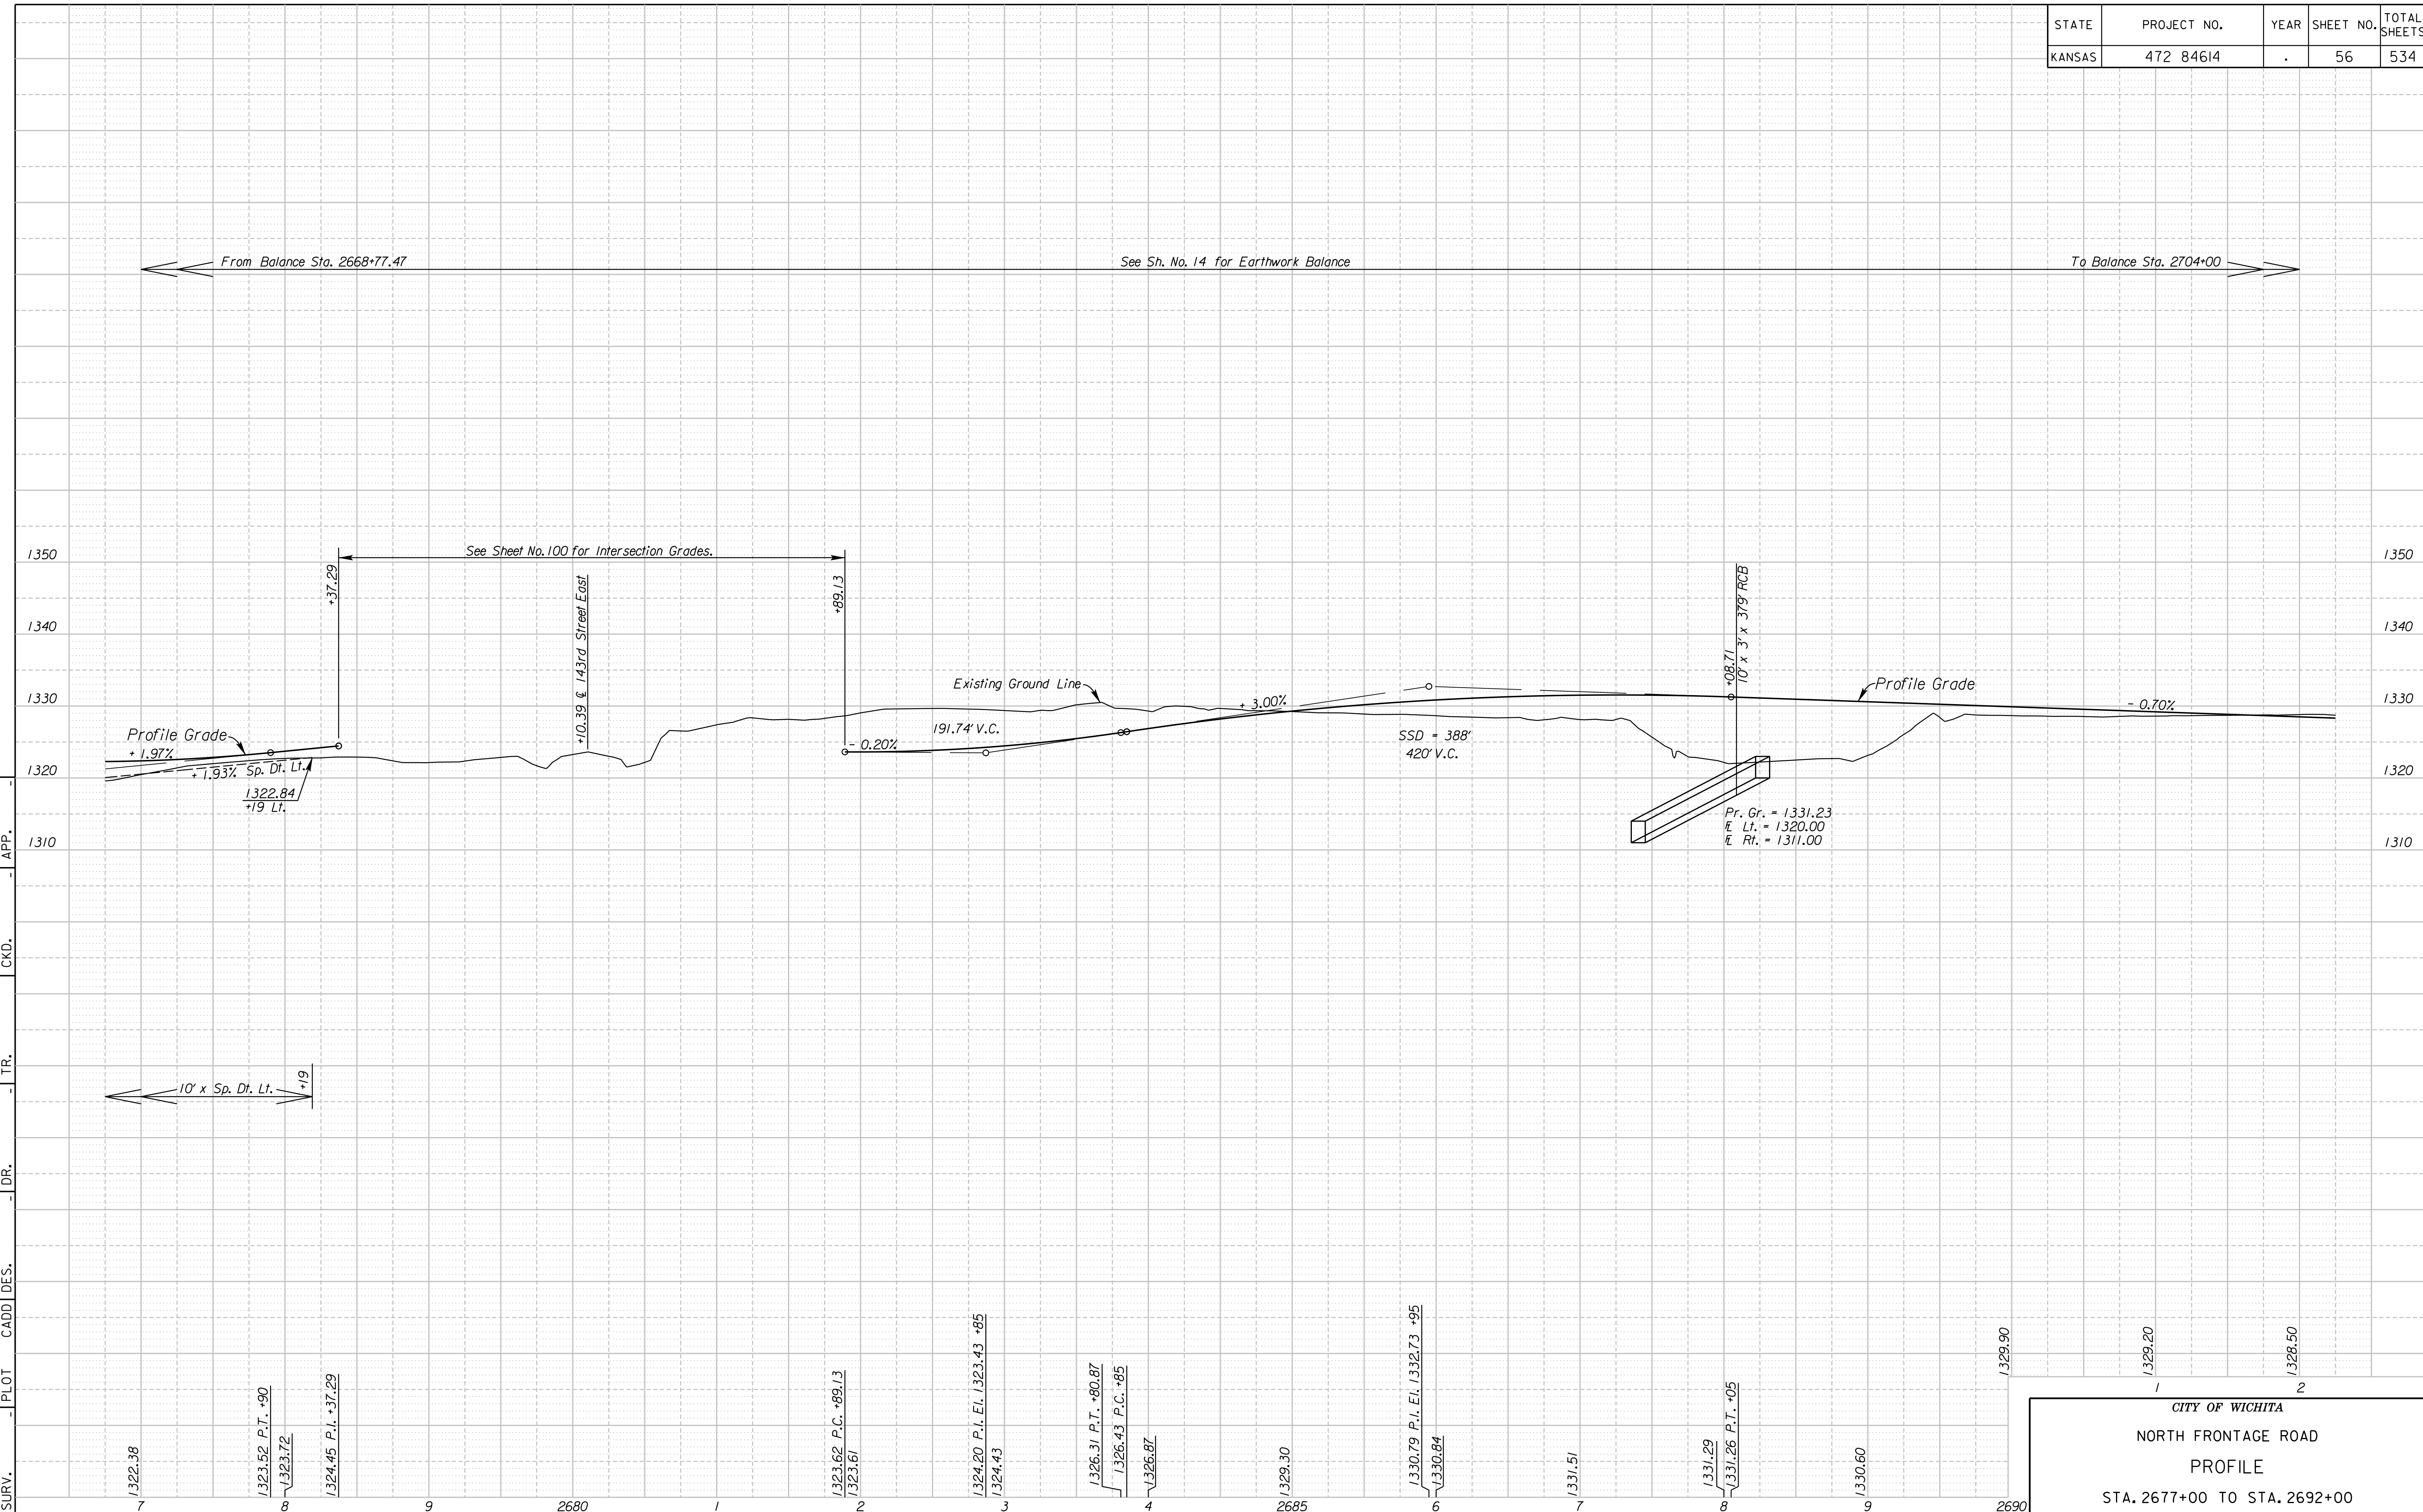

7:45:49 AM  
 2/20/2010  
 G:\106\0035\Road\35766A-Project I\Design Management\CADD\Bases\Borders\EK2FNRF03.dgn  
 SURV. PLOT CADD DES. DR. TR. CKD. APP.

CITY OF WICHITA  
 NORTH FRONTAGE ROAD  
 PROFILE  
 STA. 2677+00 TO STA. 2692+00