


STATE	PROJECT NO.	YEAR	SHEET NO.	TOTAL SHEETS
KANSAS	472 84614	.	59	534

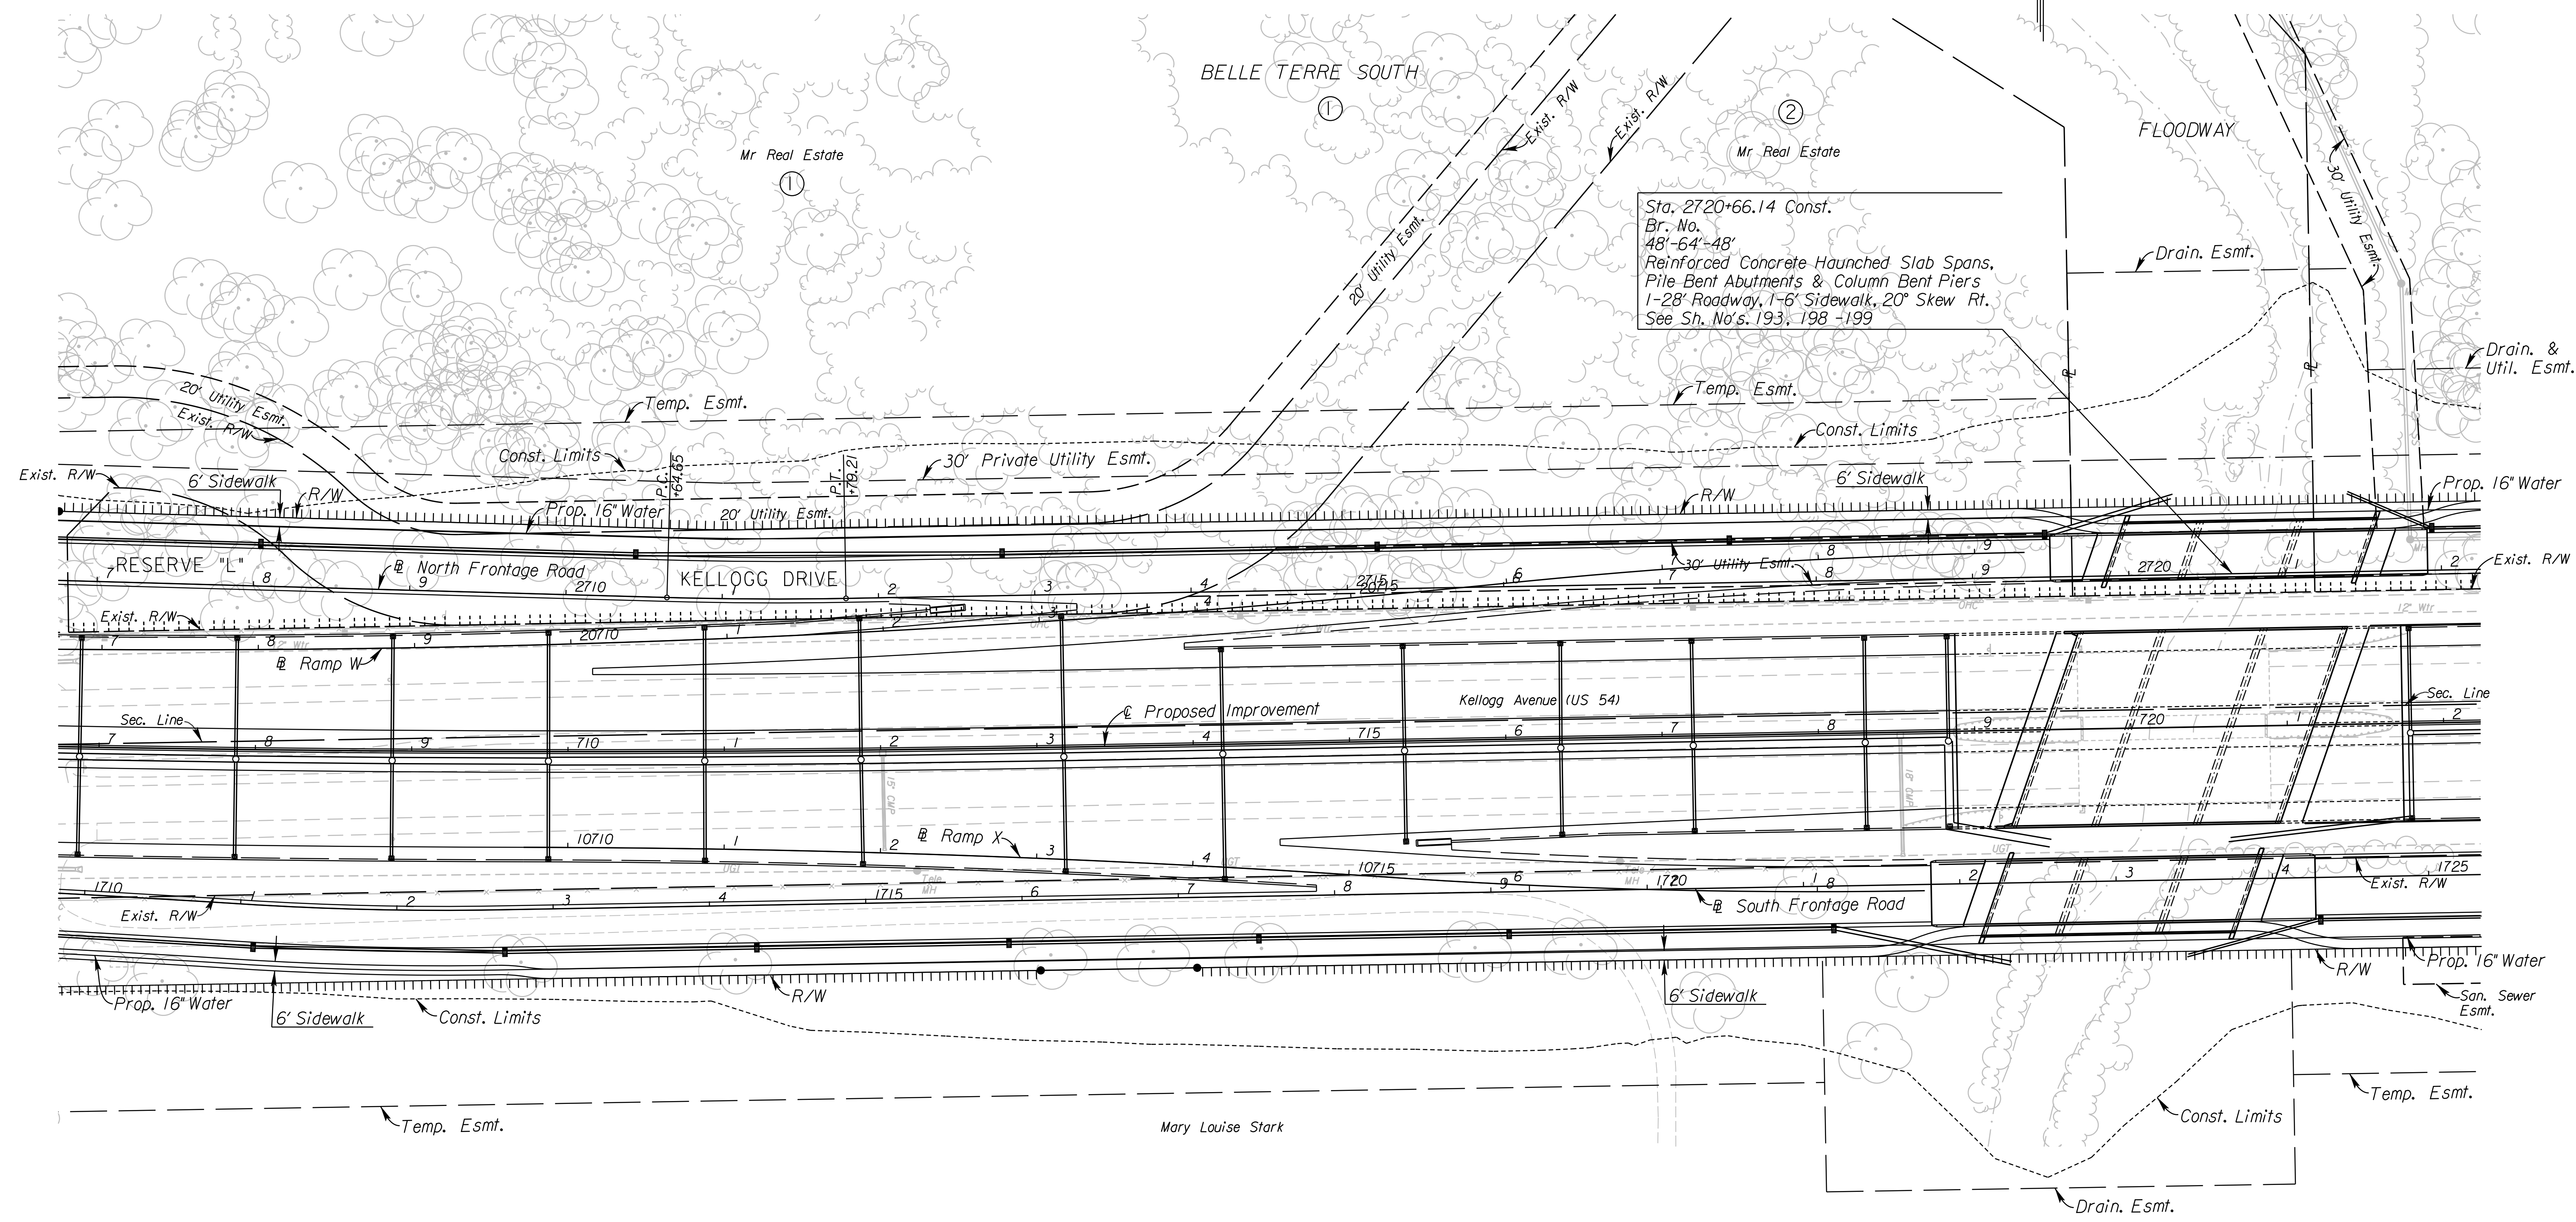

Sta. 2720+66.14 Const.
 Br. No. 48'-64'-48'
 Reinforced Concrete Haunched Slab Spans,
 Pile Bent Abutments & Column Bent Piers
 1-28' Roadway, 1-6' Sidewalk, 20° Skew Rt.
 See Sh. No's. 193, 198 -199

- UTILITIES**
- | | |
|-------------------|-----------------------|
| Cable | Cox Communications |
| Gas | Kansas Gas Service |
| Power | Westar |
| Sanitary Sewer | Wichita Water & Sewer |
| Storm Water Sewer | Wichita Water & Sewer |
| Telephone | AT&T |
| Water | Wichita Water & Sewer |

See Sh. No's. 102-130 for SWS Plans.
 See Sh. No's. 140-162 for Water Plans.

CITY OF WICHITA
 NORTH FRONTAGE ROAD
 PLAN
 STA. 2707+00 TO STA. 2722+00

3:54:36 PM
 2/23/2011
 G:\W06\0035\Road\35766A-Project I\Design_Management\CADD\Bor der\s\EK2FNPLN05.dgn
 SURV. PLOT CADD DES. DR. TR. CKD. APP.