


| STATE | PROJECT NO. | YEAR | SHEET NO. | TOTAL SHEETS |
|--------|-------------|------|-----------|--------------|
| KANSAS | 472 84614 | . | 60 | 534 |

From Balance Sta. 2704+00 See Sh. No. 24 for Earthwork Balance To Balance Sta. 2758+08.63

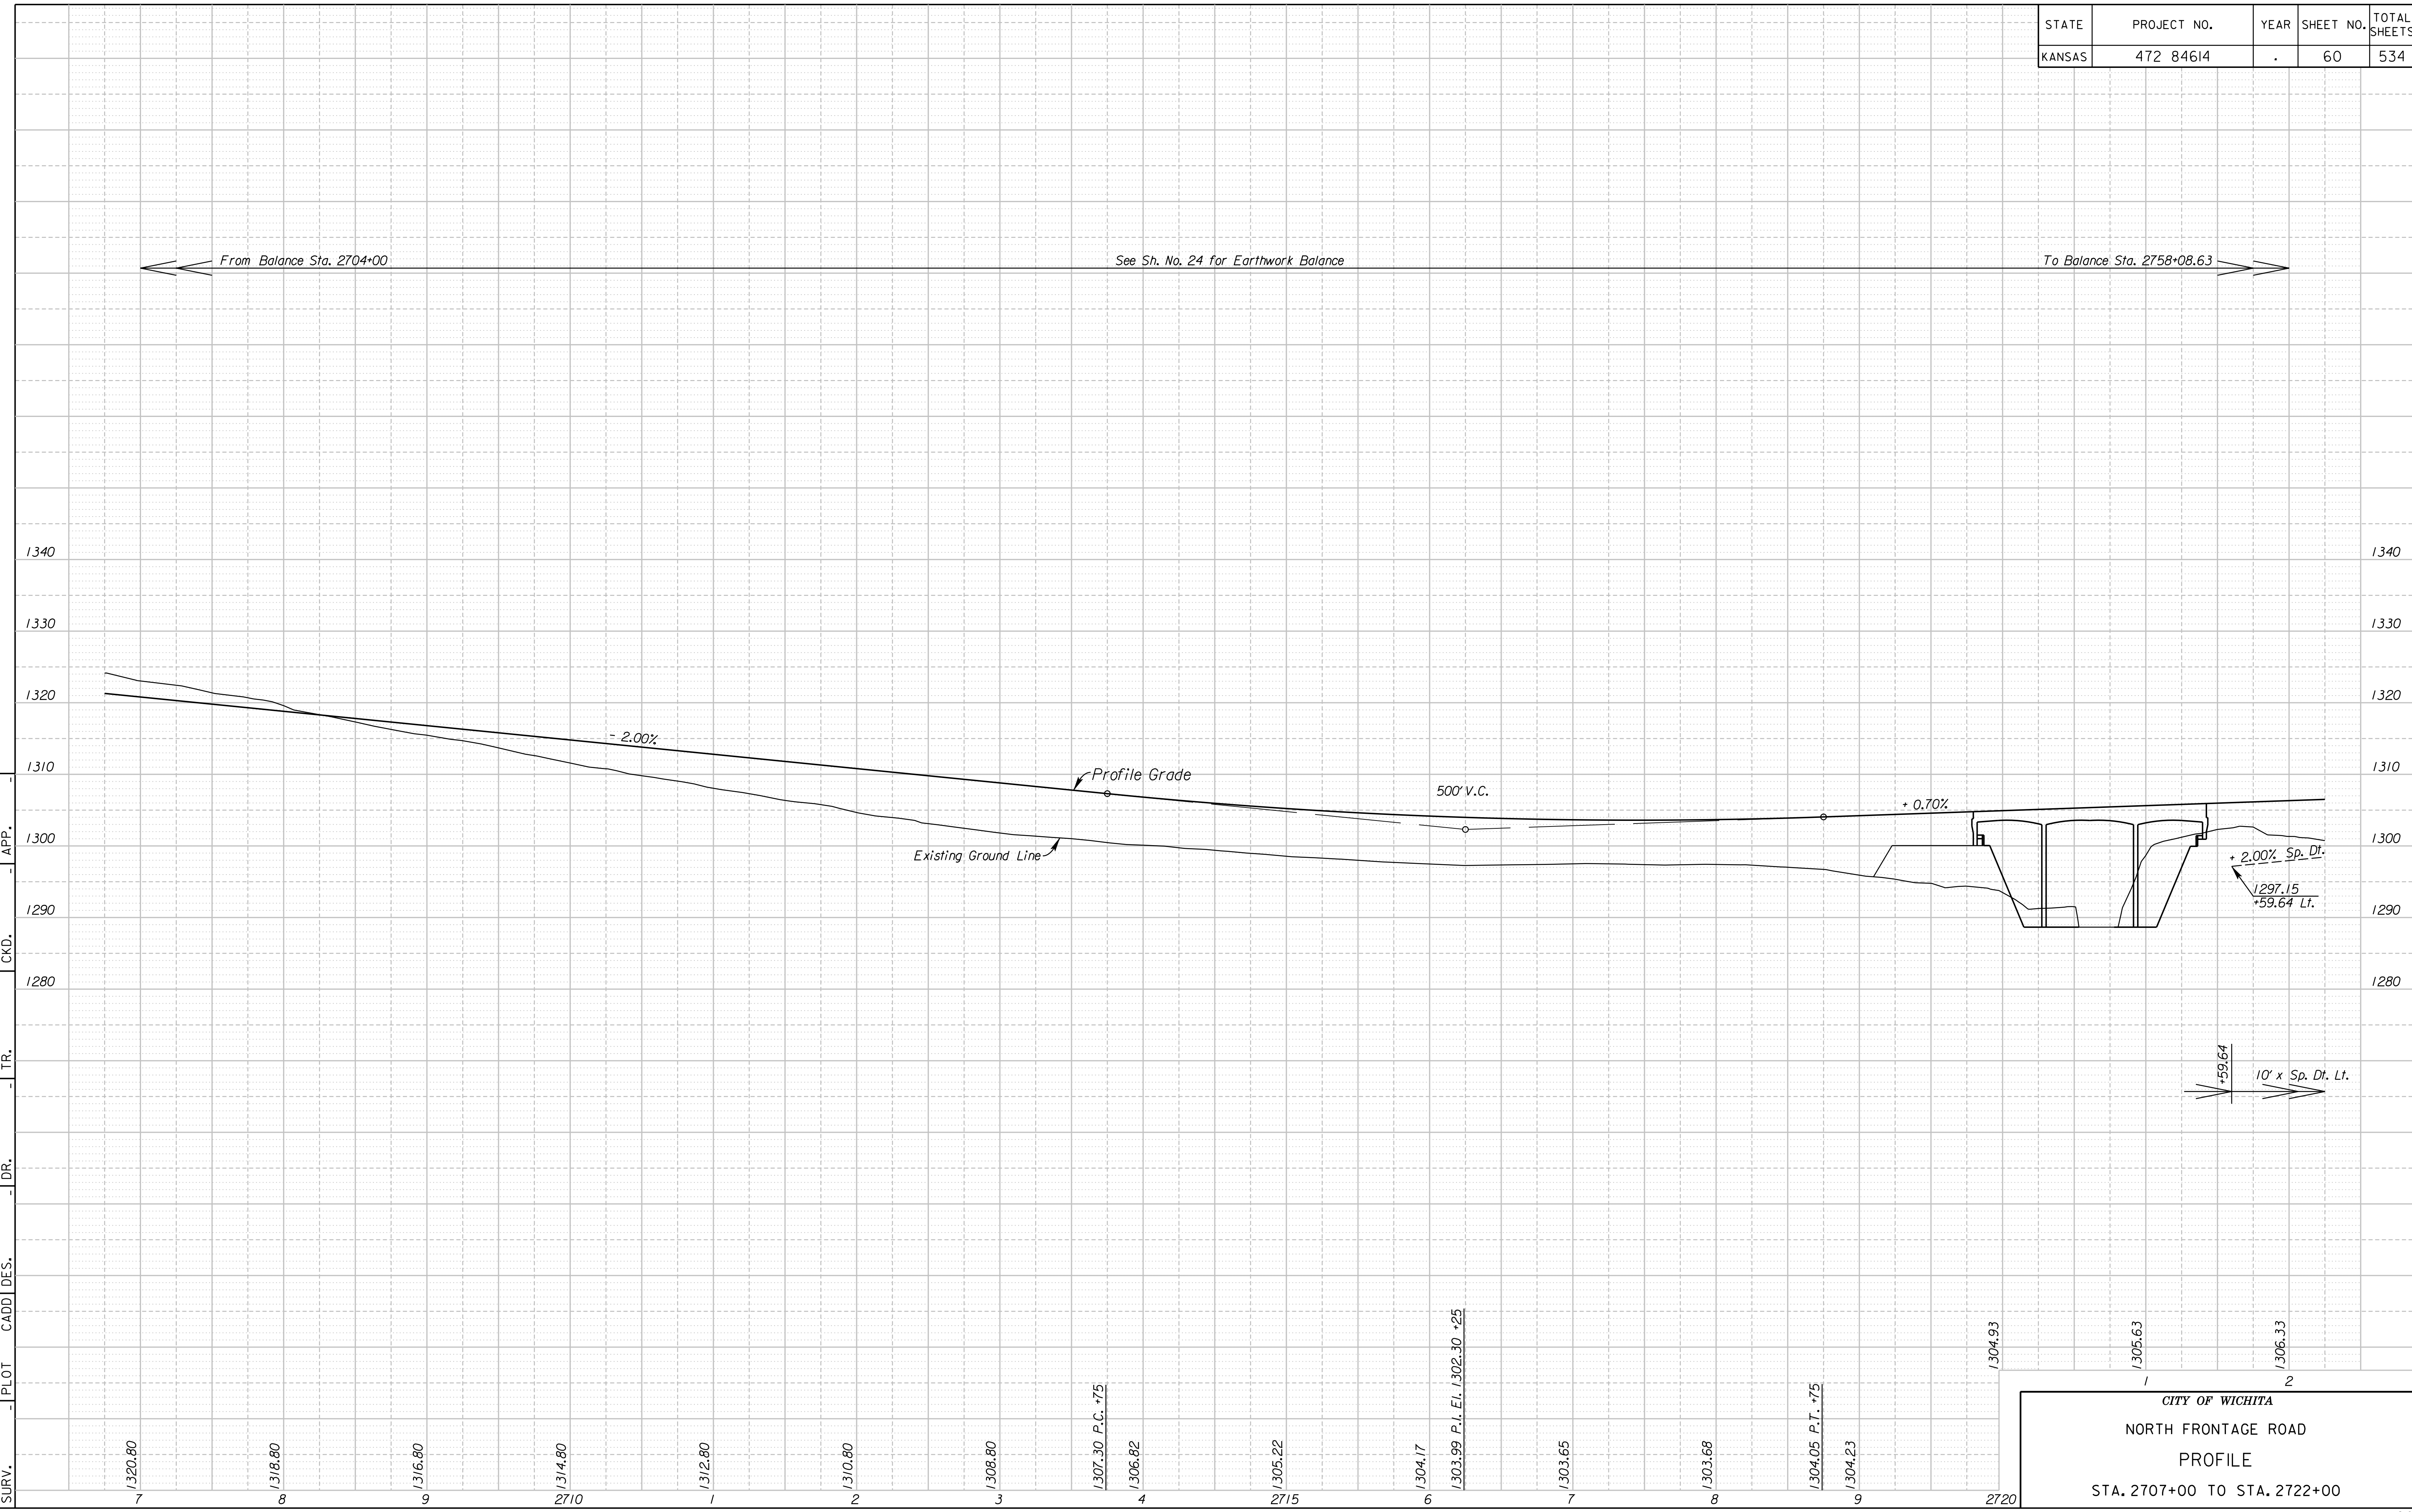

4:54:57 PM
 2/8/2011
 G:\1106\0035\Road\35766A-Project\1\Design_Management\CADD\Bases\Border\s\EK2\NPRF05.dgn
 SURV. PLOT CADD DES. DR. TR. CKD. APP.

CITY OF WICHITA
 NORTH FRONTAGE ROAD
 PROFILE
 STA. 2707+00 TO STA. 2722+00