


STATE	PROJECT NO.	YEAR	SHEET NO.	TOTAL SHEETS
KANSAS	472 84614	.	61	534

Sta. 2728+49.61 Const.
 Br. No.
 75'-85'-75' Continuous Prestressed Concrete
 Beam Spans, Pile Bent Abutments & Column Bent Piers
 1-28' Roadway, 1-6' Sidewalk, 0° Skew
 See Sh. No's. 200, 203-204

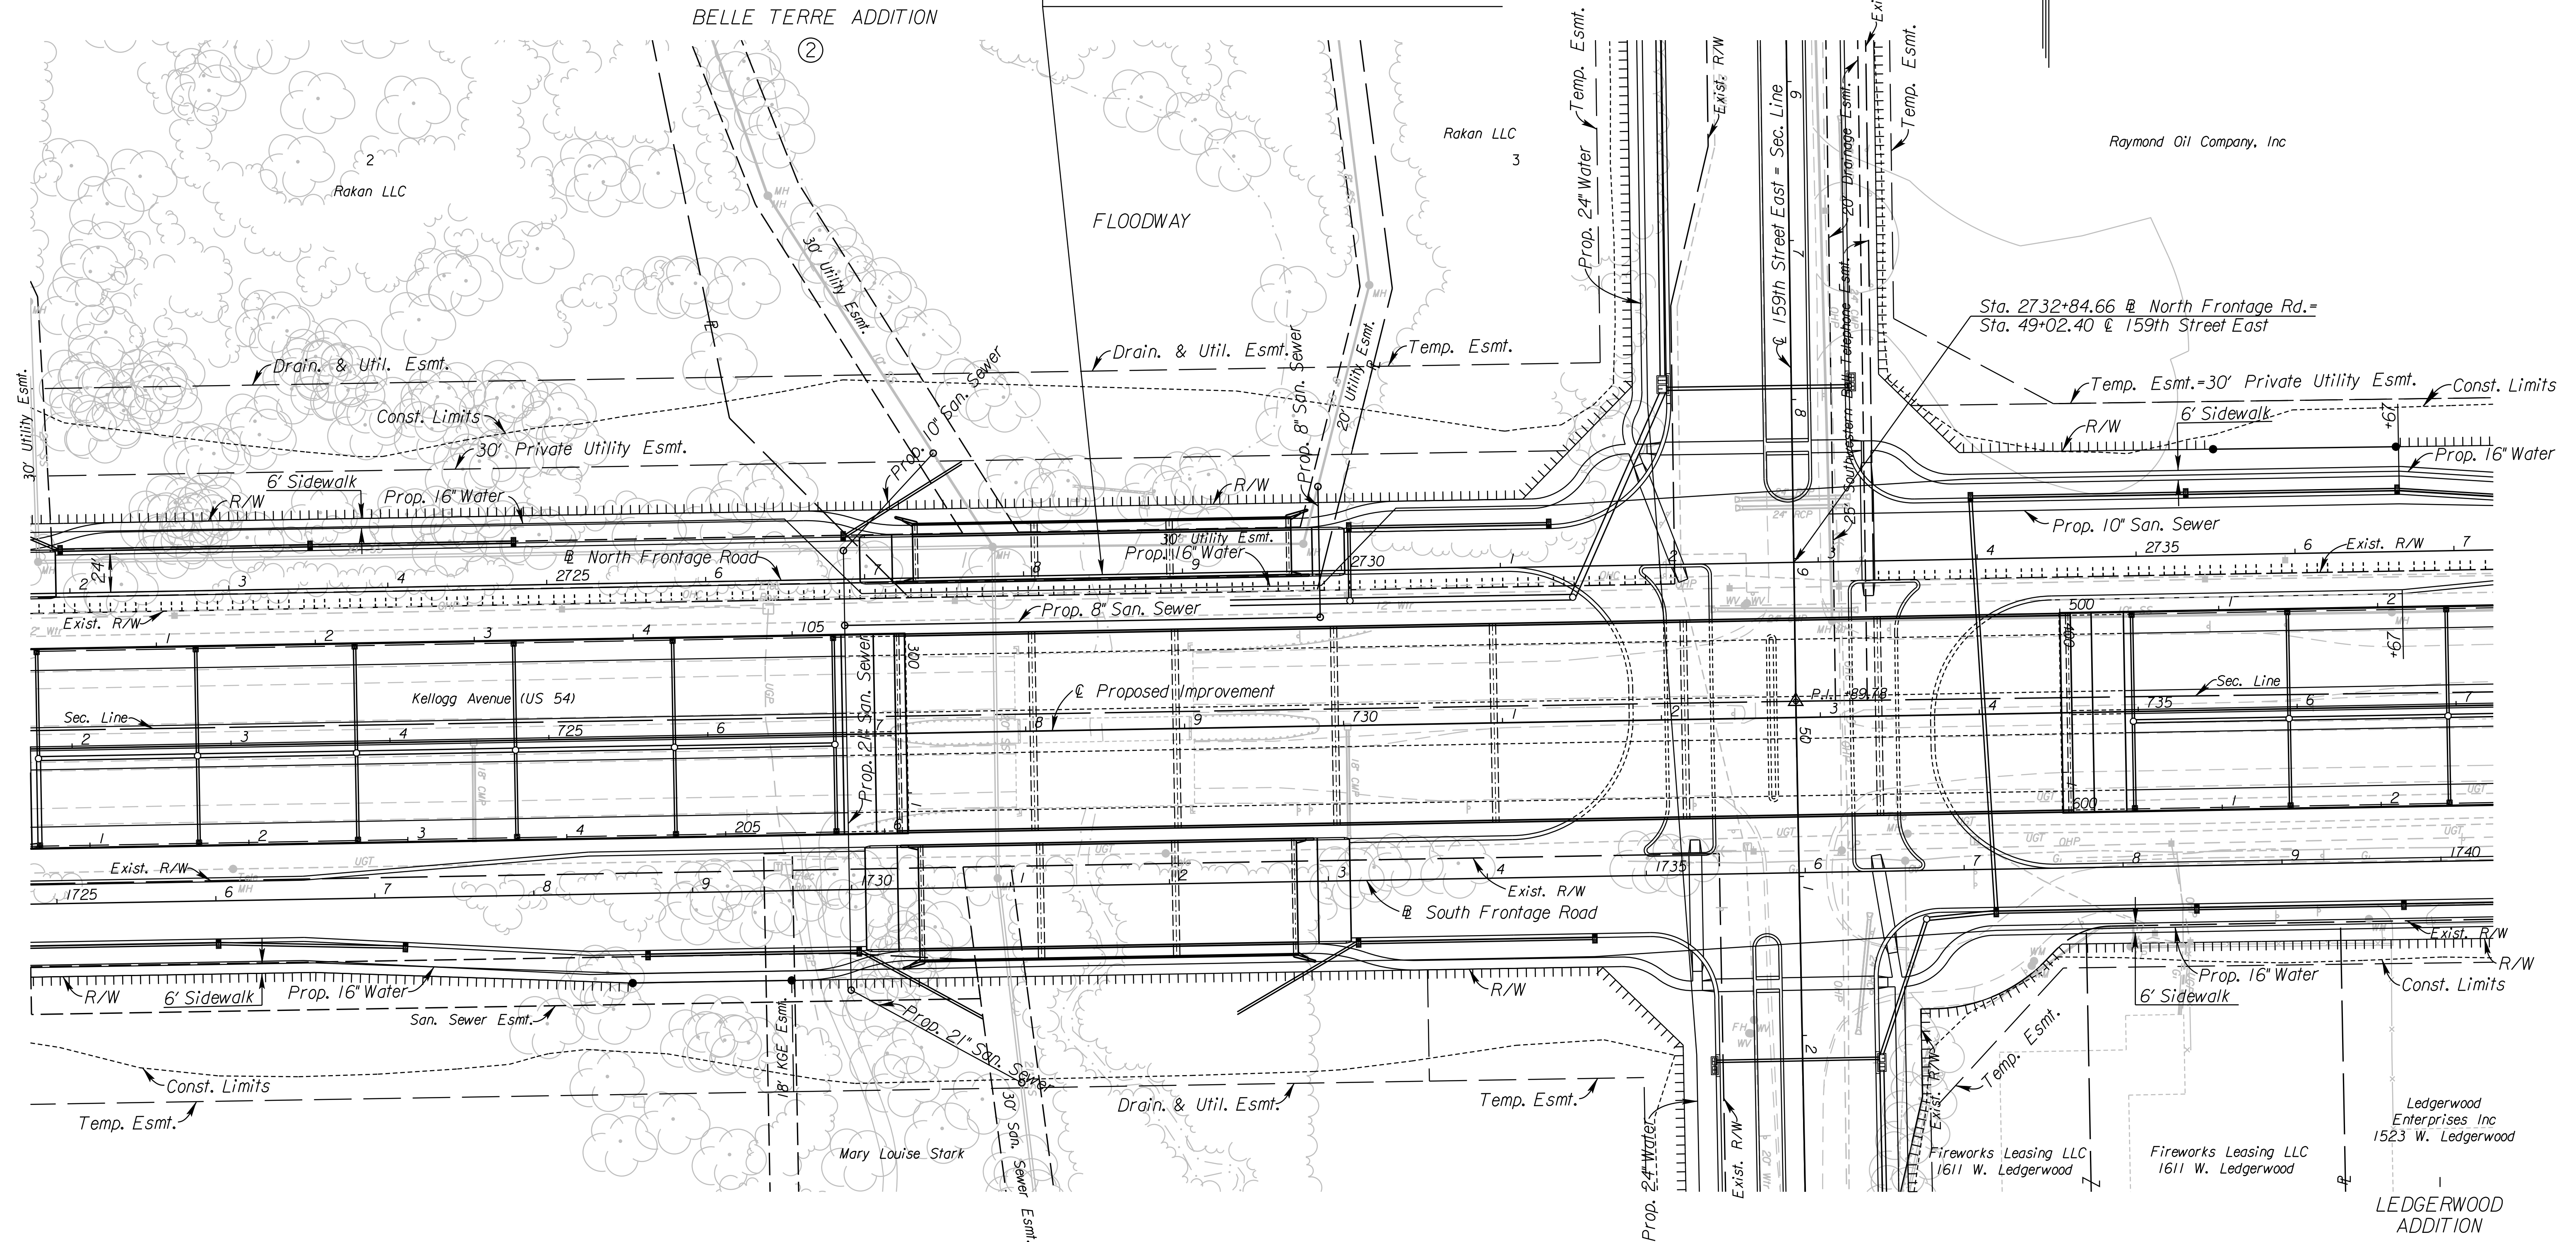

UTILITIES

- | | |
|-------------------|-----------------------|
| Cable | Cox Communications |
| Gas | Kansas Gas Service |
| Power | Westar |
| Sanitary Sewer | Wichita Water & Sewer |
| Storm Water Sewer | Wichita Water & Sewer |
| Telephone | AT&T |
| Traffic Signal | City of Wichita |
| Water | Wichita Water & Sewer |

See Sh. No's. 102-130 for SWS Plans.
 See Sh. No's. 136-139 for San. Sewer Plans.
 See Sh. No's. 140-162 for Water Plans.

CITY OF WICHITA
 NORTH FRONTAGE ROAD
 PLAN
 STA. 2722+00 TO STA. 2737+00

3:54:49 PM
 2/23/2011
 G:\W06\0035\Road\35766A-Project II\Design_Management\CADD\Base\Border.s\EK2FNPLN06.dgn
 SURV. PLOT CADD DES. TR. CKD. APP.