


STATE	PROJECT NO.	YEAR	SHEET NO.	TOTAL SHEETS
KANSAS	472 84614	.	62	534

7:46:31 AM
 2/20/2010
 G:\1106\0035\Road\35766A-Project\1\Design_Management\CADD\Bases\Borders\EK2FNPRF06.dgn
 SURV. PLOT CADD DES. DR. TR. CKD. APP.

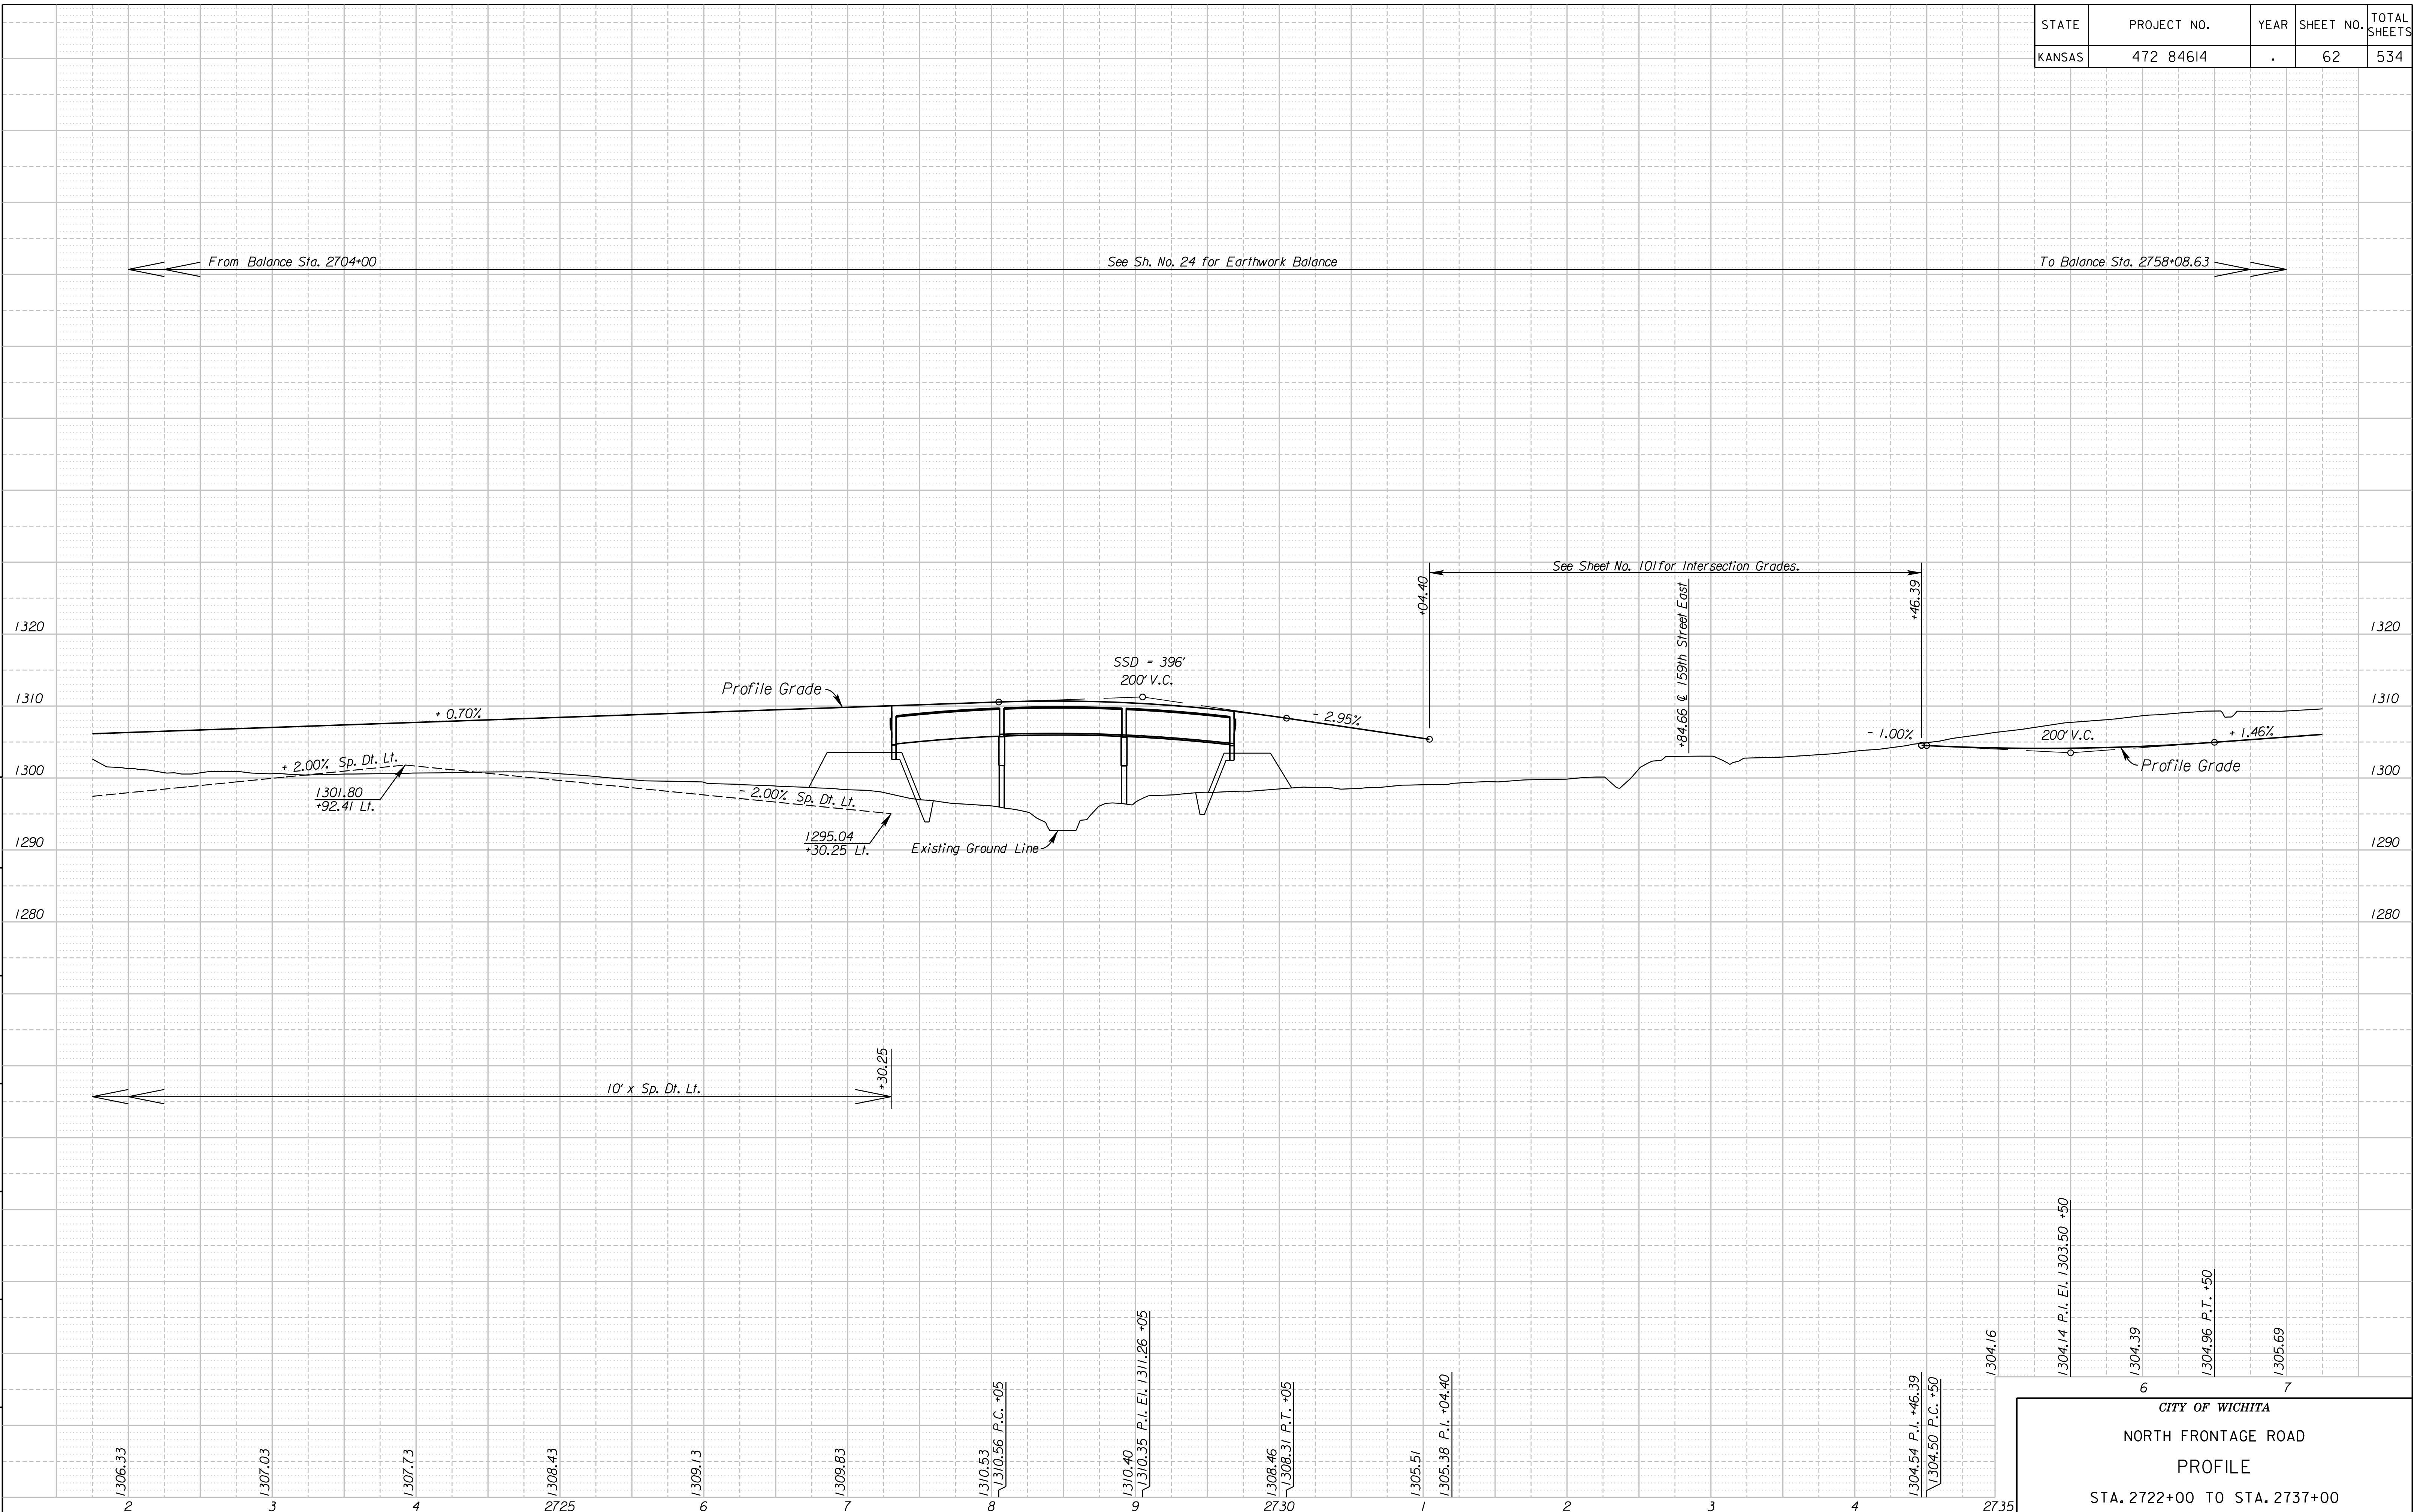

CITY OF WICHITA
 NORTH FRONTAGE ROAD
 PROFILE
 STA. 2722+00 TO STA. 2737+00

6
 1304.14 P.I. 1303.50 +50
 1304.39
 1304.96 P.T. +50
 1305.69
 7