
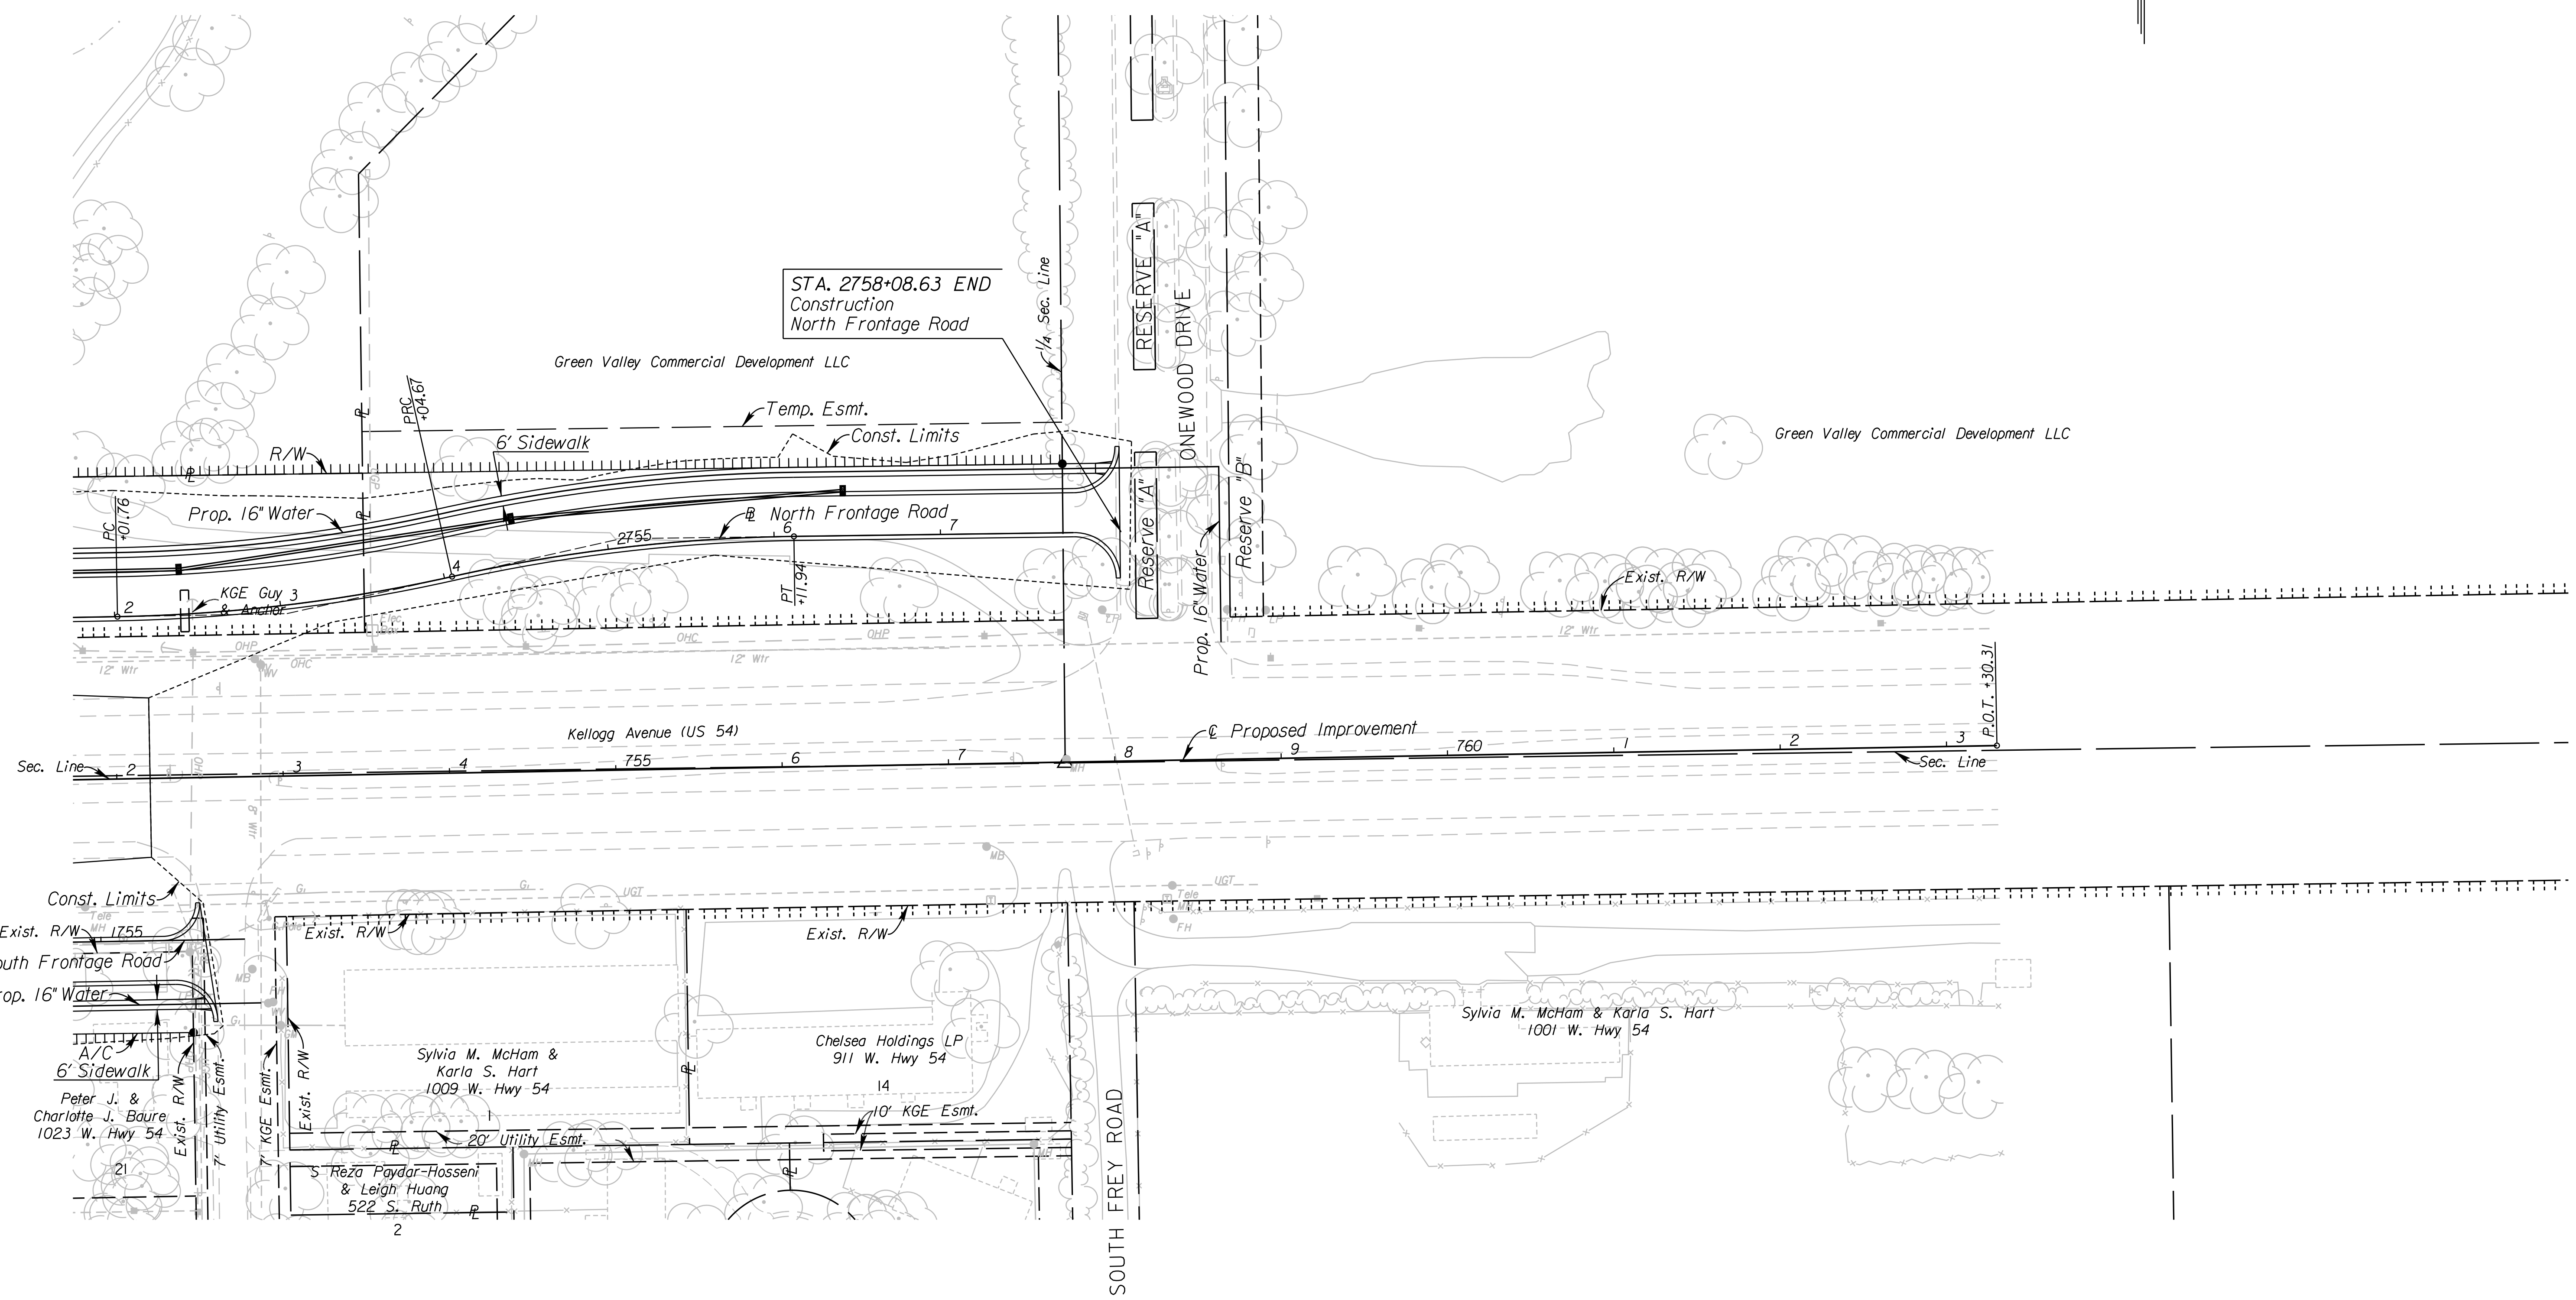


STATE	PROJECT NO.	YEAR	SHEET NO.	TOTAL SHEETS
KANSAS	472 84614	.	65	534

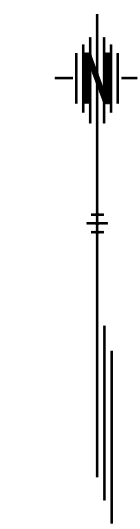

3:55:11 PM
 2/23/2011
 G:\W06\0035\Road\35766A-Project I\Design_Management\CADD\Base\Borders\EK2FNPLN08.dgn
 SURV. PLOT CADD DES. DR. TR. CKD. APP.

UTILITIES

Cable	Cox Communications
Gas	Kansas Gas Service
Power	Westar
Sanitary Sewer	Wichita Water & Sewer
Storm Water Sewer	Wichita Water & Sewer
Telephone	AT&T
Water	Wichita Water & Sewer

See Sh. No's. 102-130 for SWS Plans.
 See Sh. No's. 140-162 for Water Plans.

CITY OF WICHITA
NORTH FRONTAGE ROAD
PLAN
 STA. 2752+00 TO STA. 2758+08.63