
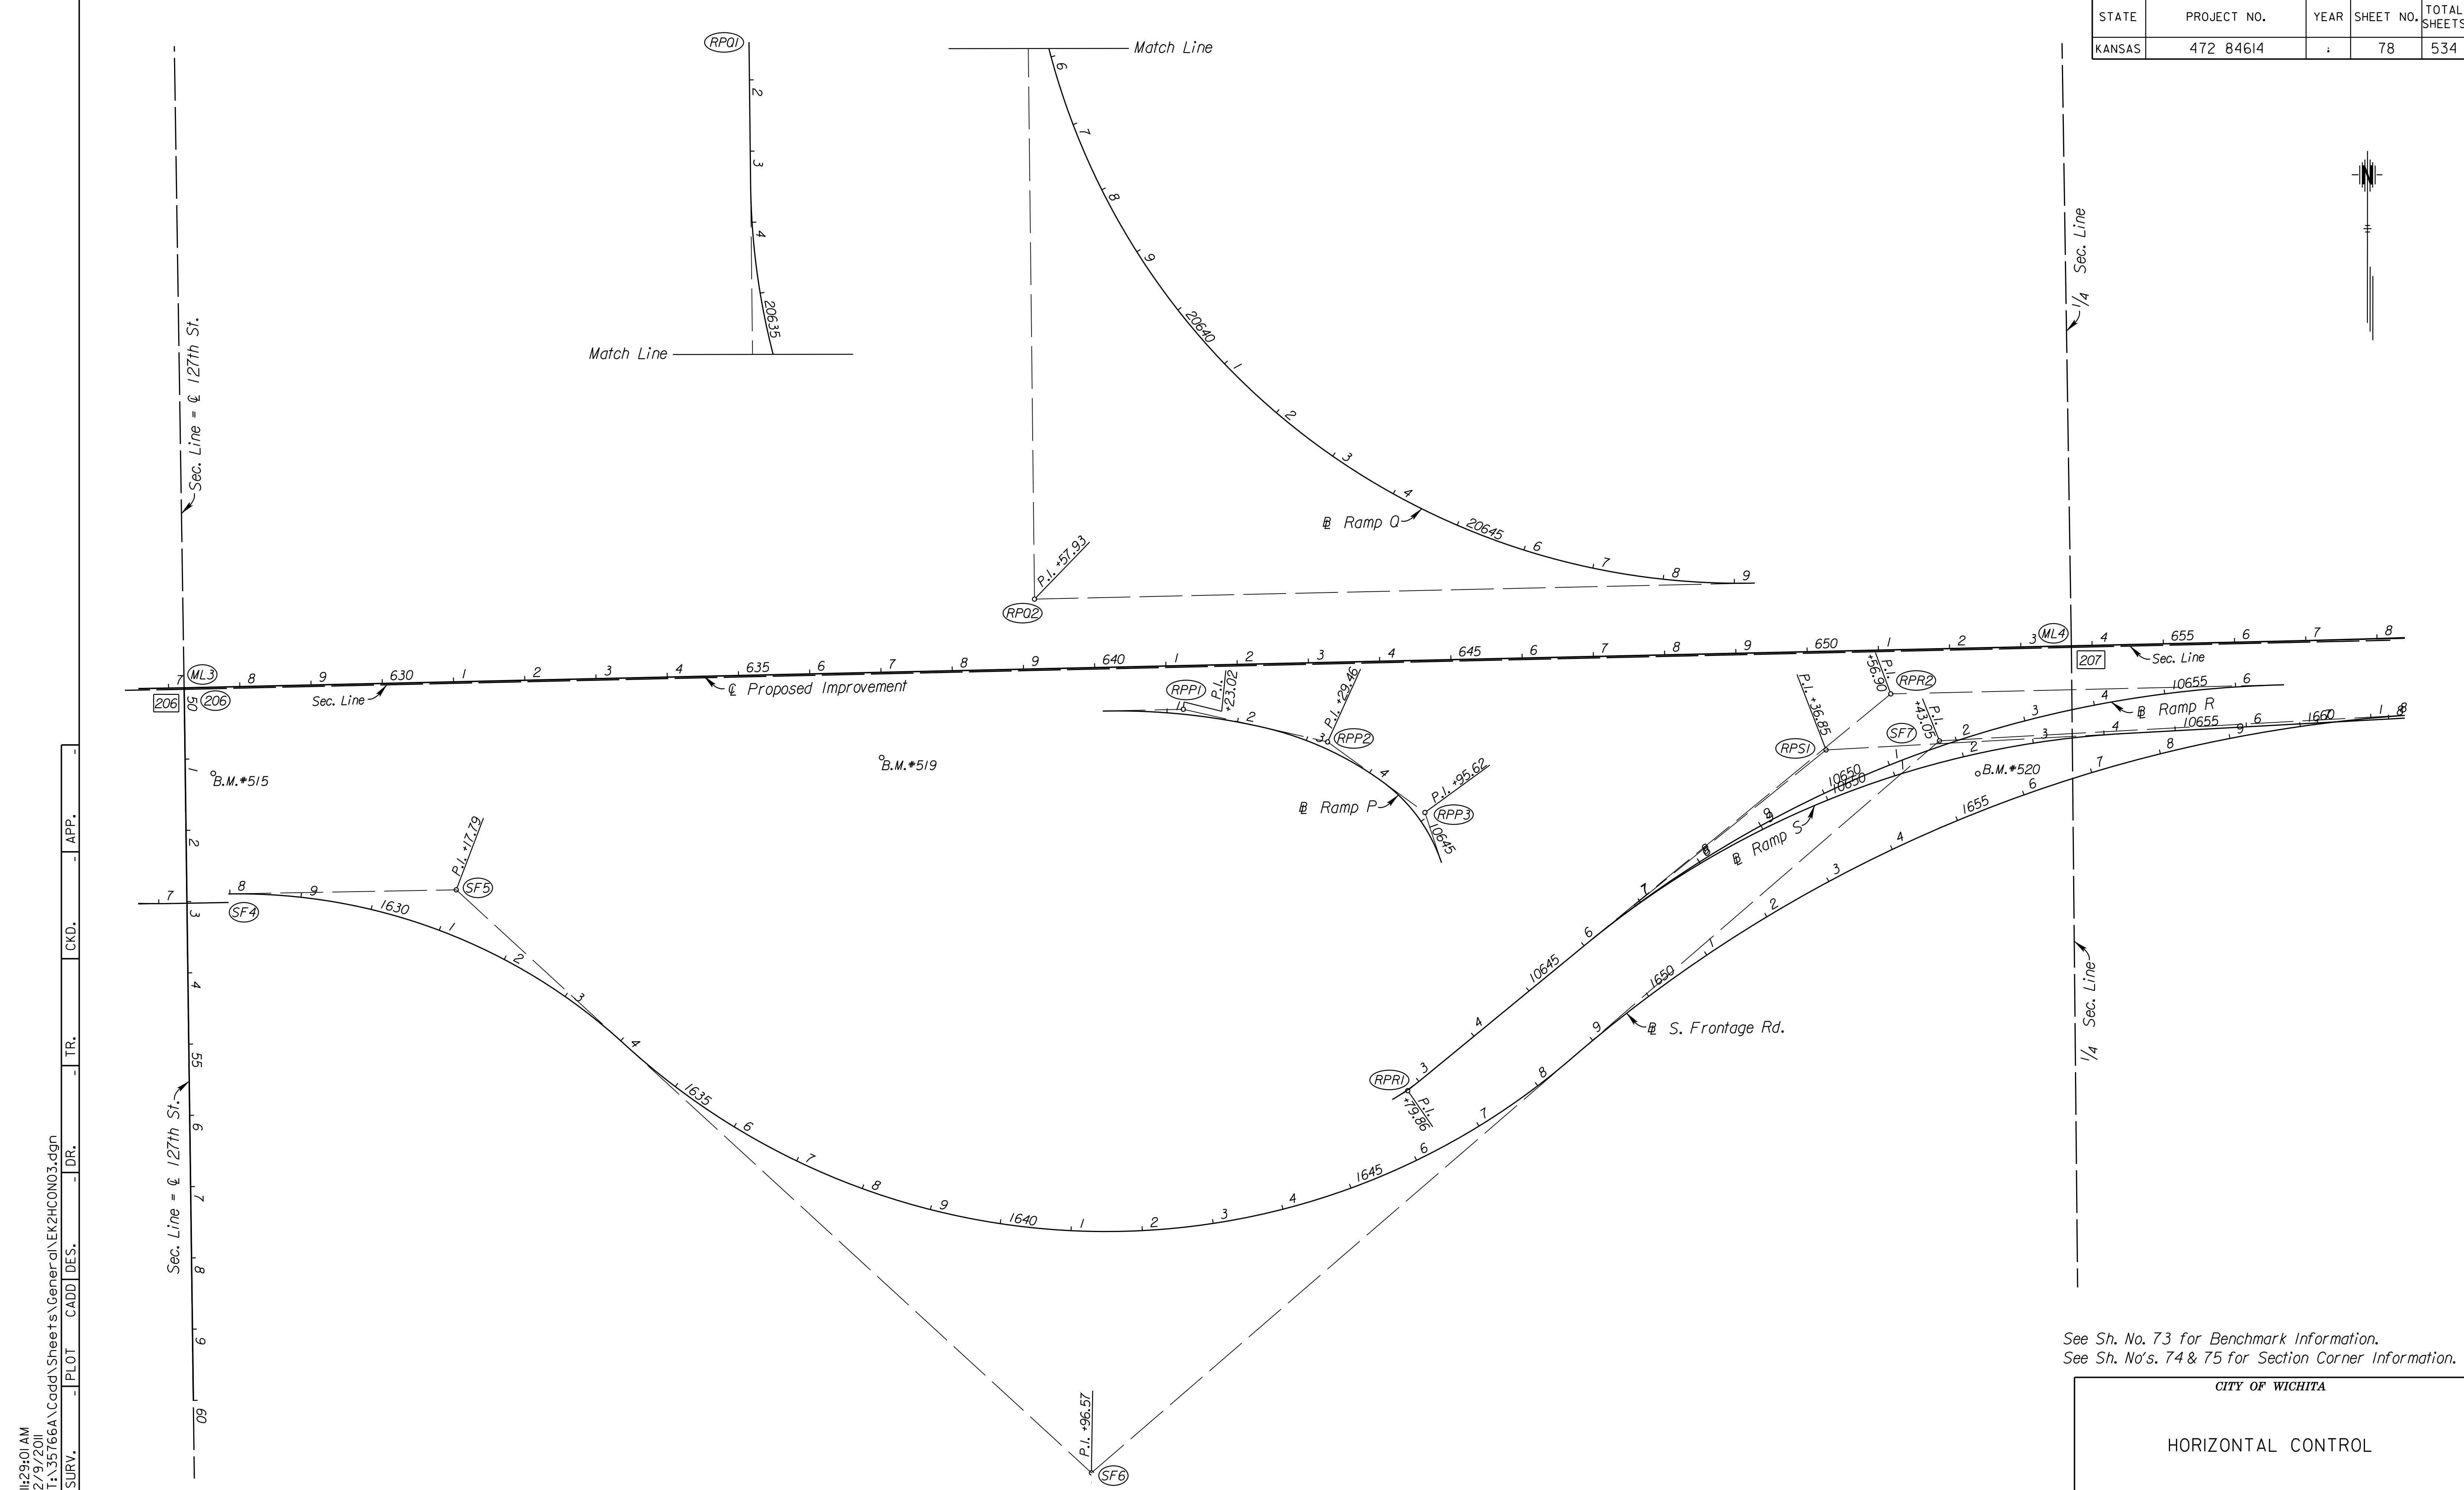


STATE	PROJECT NO.	YEAR	SHEET NO.	TOTAL SHEETS
KANSAS	472 84614	:	78	534

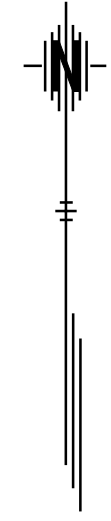

See Sh. No. 73 for Benchmark Information.
 See Sh. No's. 74 & 75 for Section Corner Information.

CITY OF WICHITA
 HORIZONTAL CONTROL

I:\29\01\AM 2/19/2011
 T:\35766A\Cadd\Sheets\General\K2HCON03.dgn
 SURV. PLOT CADD DES. TR. CKD. APP.