


STATE	PROJECT NO.	YEAR	SHEET NO.	TOTAL SHEETS
KANSAS	472 84614	:	90	534

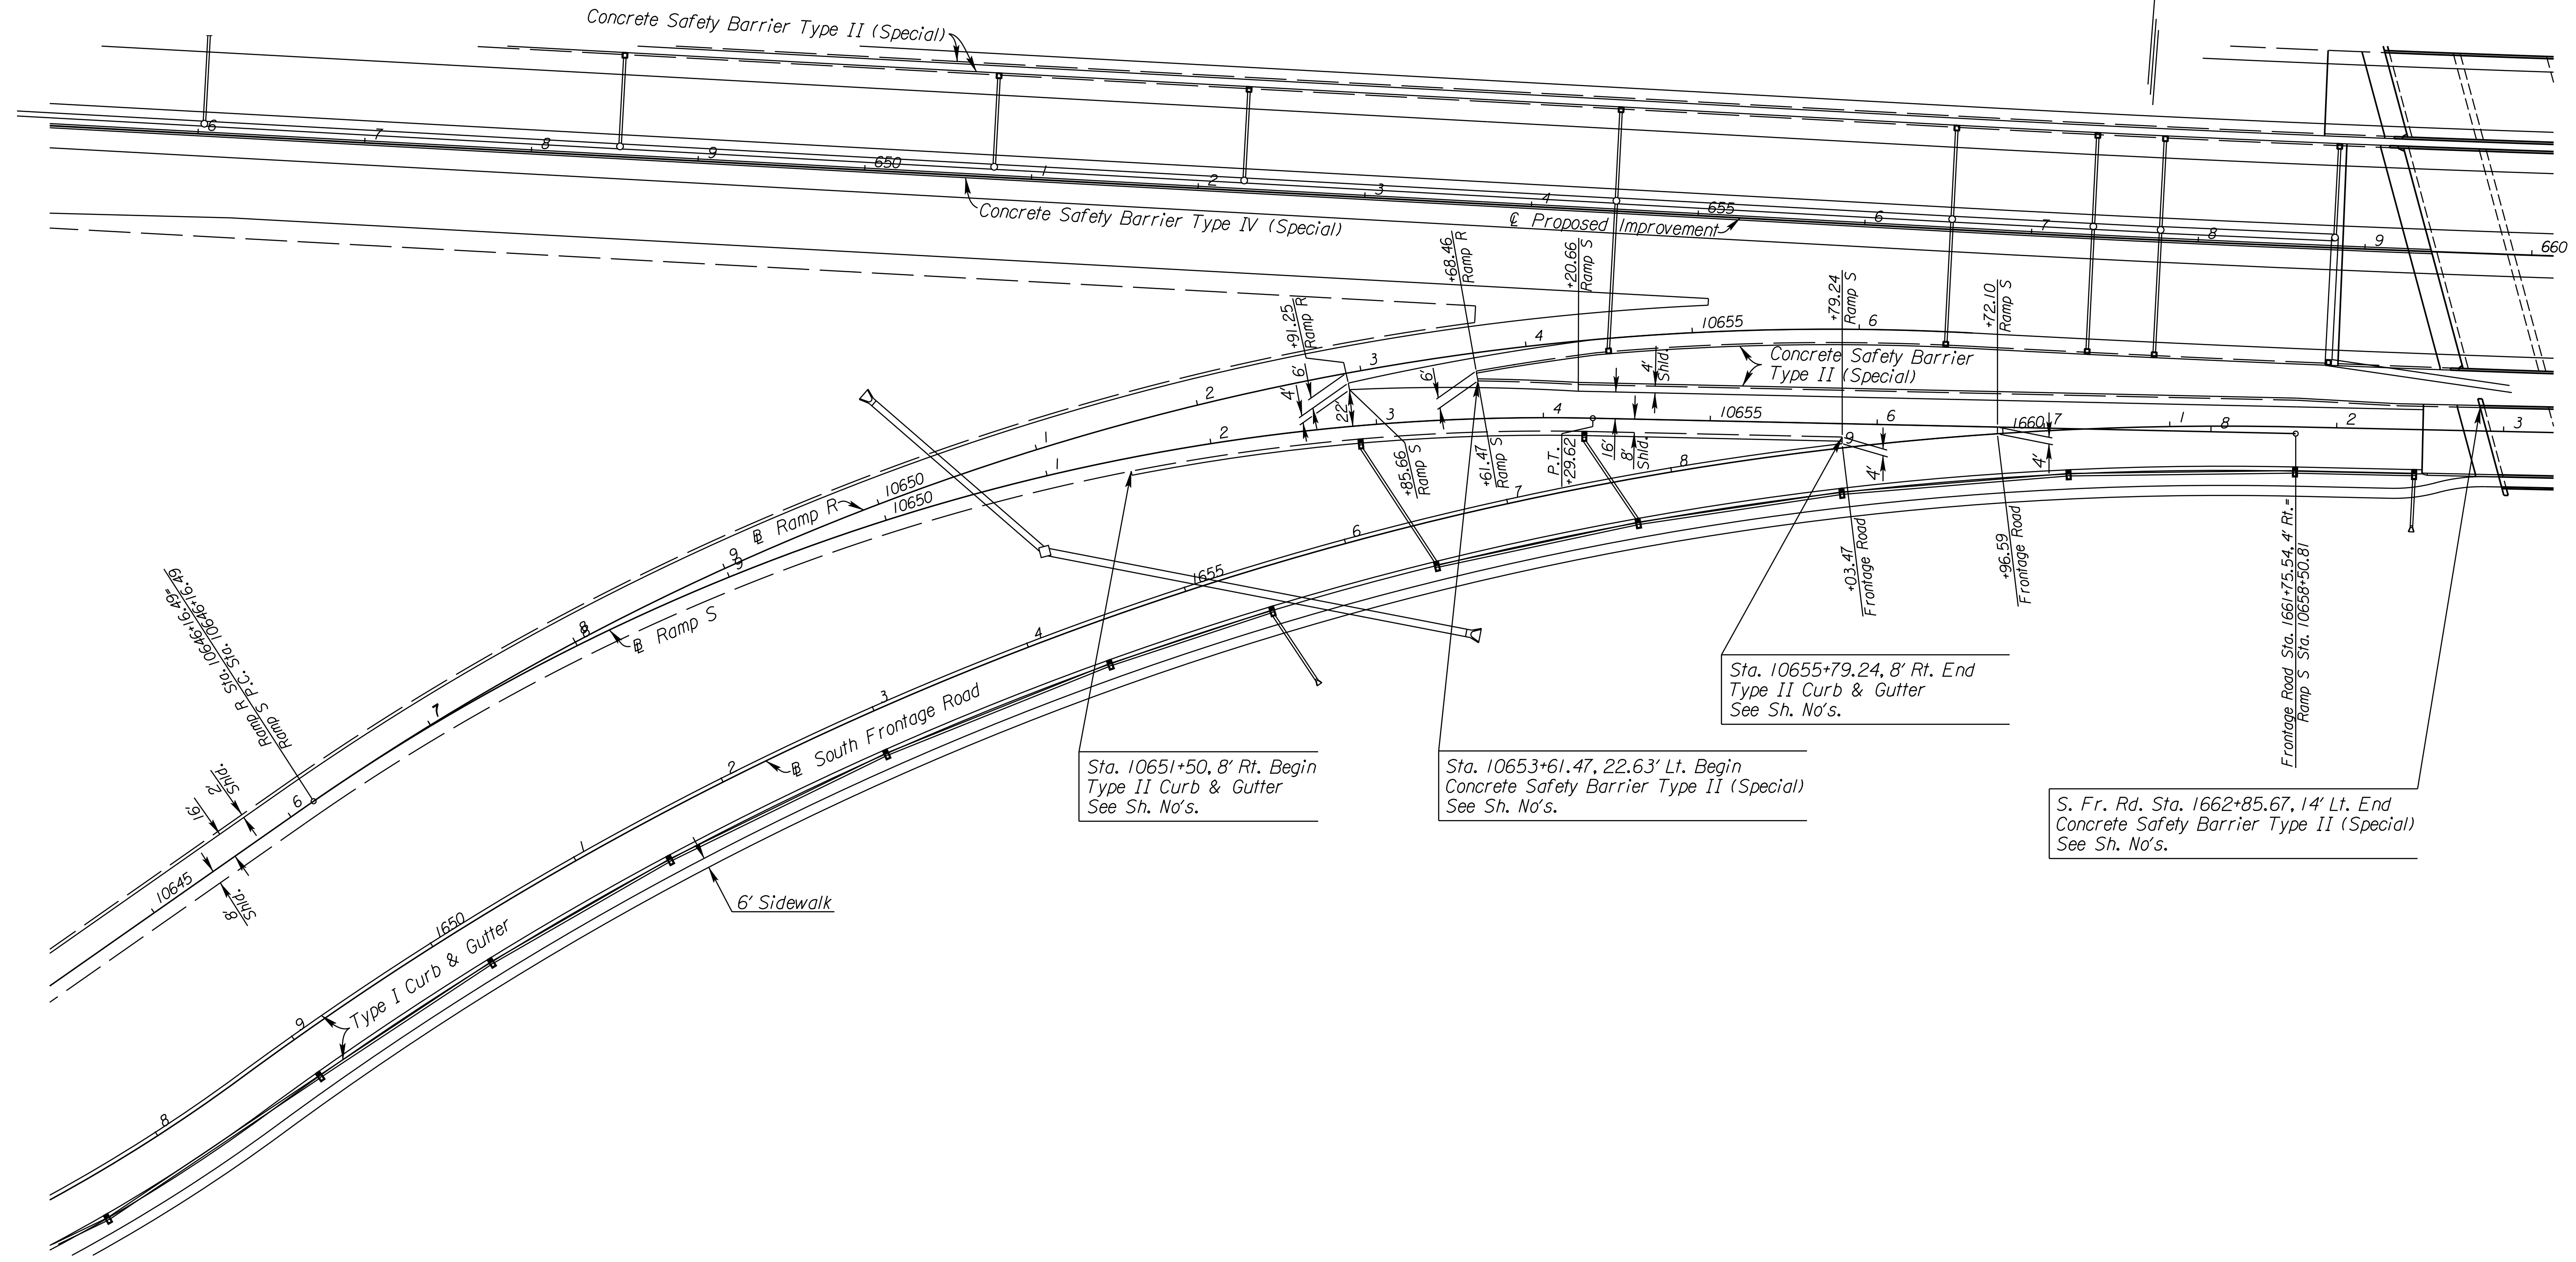

Sta. 10651+50, 8' Rt. Begin  
Type II Curb & Gutter  
See Sh. No's.

Sta. 10653+61.47, 22.63' Lt. Begin  
Concrete Safety Barrier Type II (Special)  
See Sh. No's.

Sta. 10655+79.24, 8' Rt. End  
Type II Curb & Gutter  
See Sh. No's.

S. Fr. Rd. Sta. 1662+85.67, 14' Lt. End  
Concrete Safety Barrier Type II (Special)  
See Sh. No's.

See Sh. No's. 102-130 for SWS Plans.

CITY OF WICHITA  
RAMP S  
PLAN  
STA. 10646+16.49 TO STA. 10658+50.81

I:\30+29 AM  
 2/9/2011  
 T:\35766A\Cadd\Sheets\Roadway\Details\EK2RPSPL.dgn  
 SURV. PLOT CADD DES. TR. CKD. APP.