



STATE	PROJECT NO.	YEAR	SHEET NO.	TOTAL SHEETS
KANSAS	472 84614	.	175	534

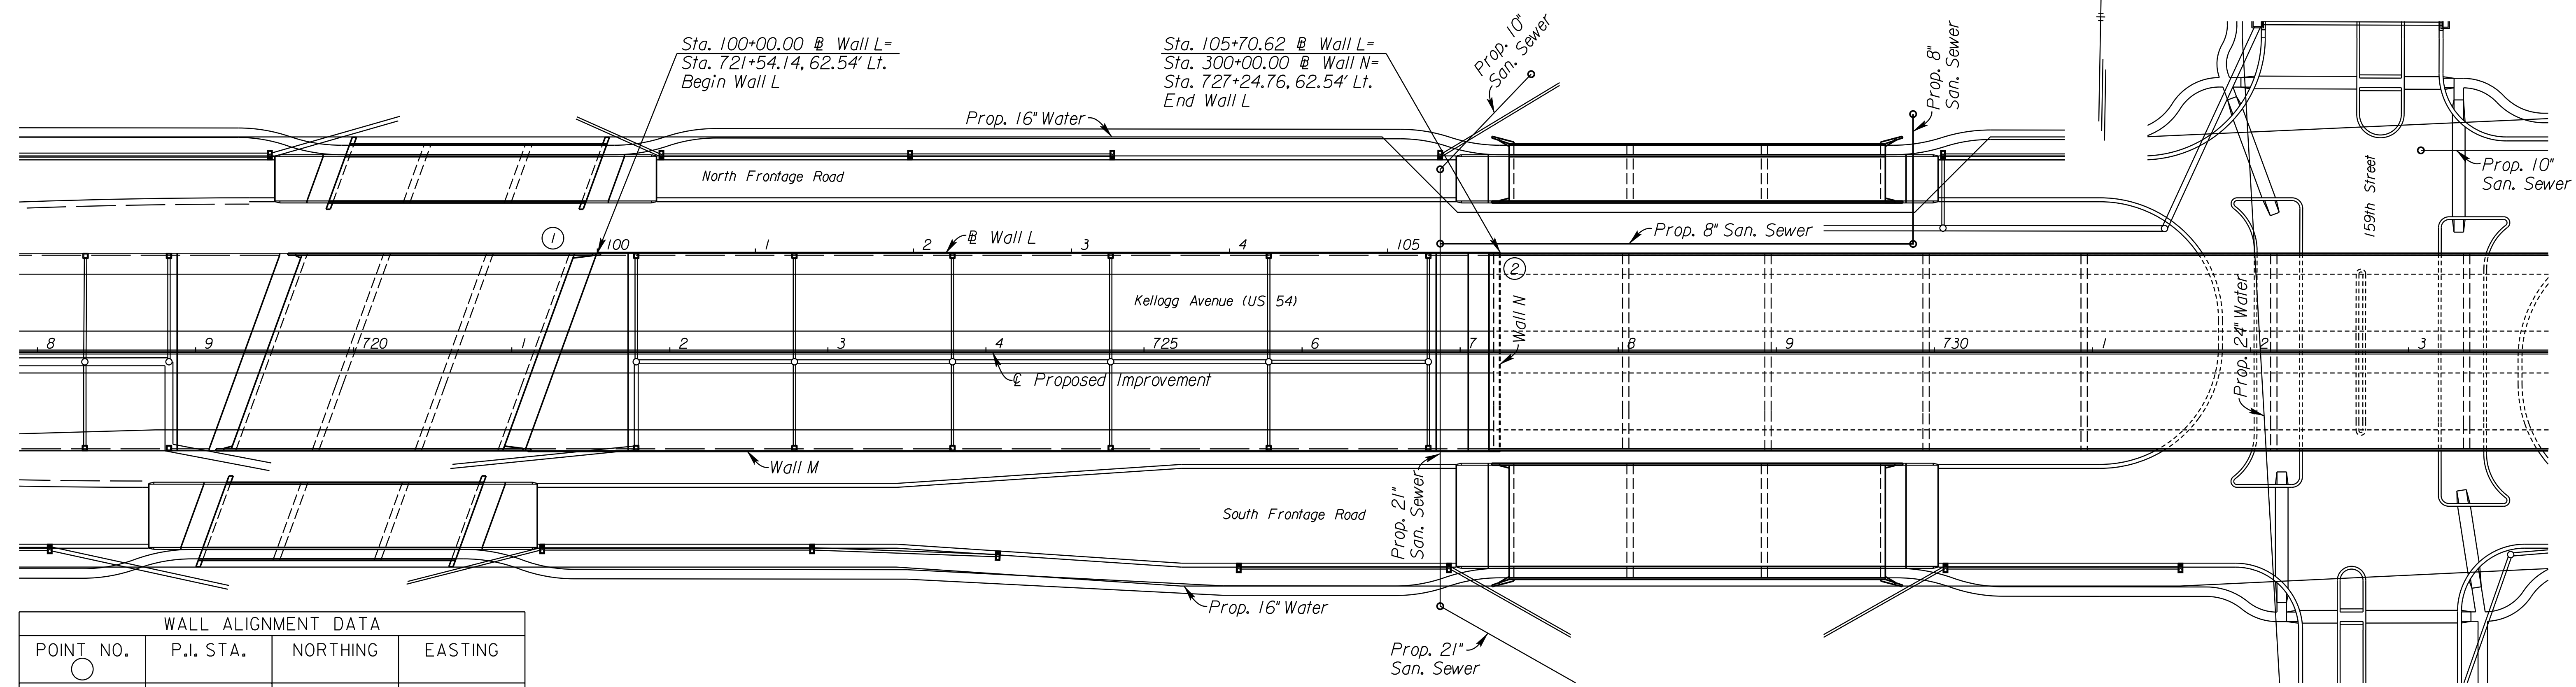

WALL ALIGNMENT DATA			
POINT NO.	P.I. STA.	NORTHING	EASTING
1	100+00.00	1684162.2129	1701190.3347
2	105+70.62	1684172.3591	1701760.8646

Note:  
All Station and Offsets are to Back Face of Wall

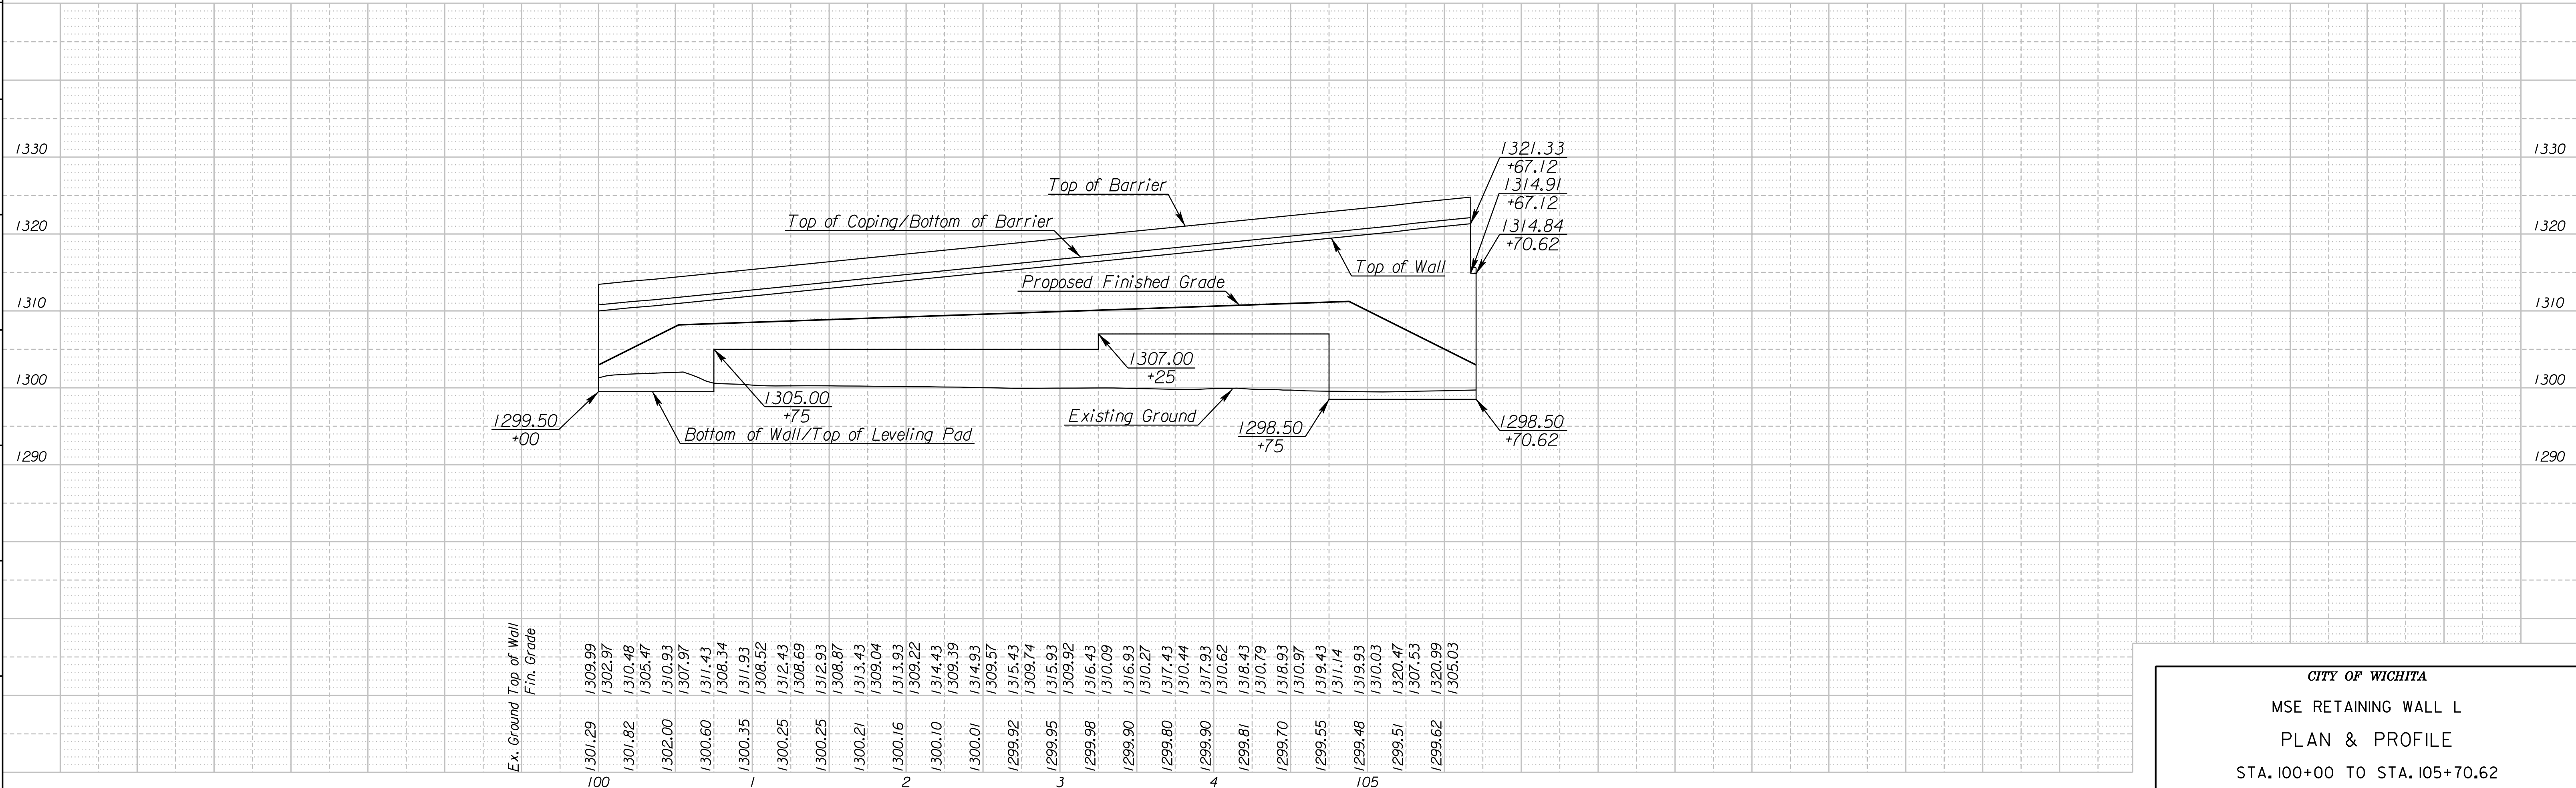

CITY OF WICHITA  
MSE RETAINING WALL L  
PLAN & PROFILE  
STA. 100+00 TO STA. 105+70.62

11:40:41 AM  
 2/18/2011  
 T:\35166A\Cadd\Sheets\Structures\Walls\EX2LWAPP01.dgn  
 SURV. PLOT CADD DES. TR. CKD. APP.