
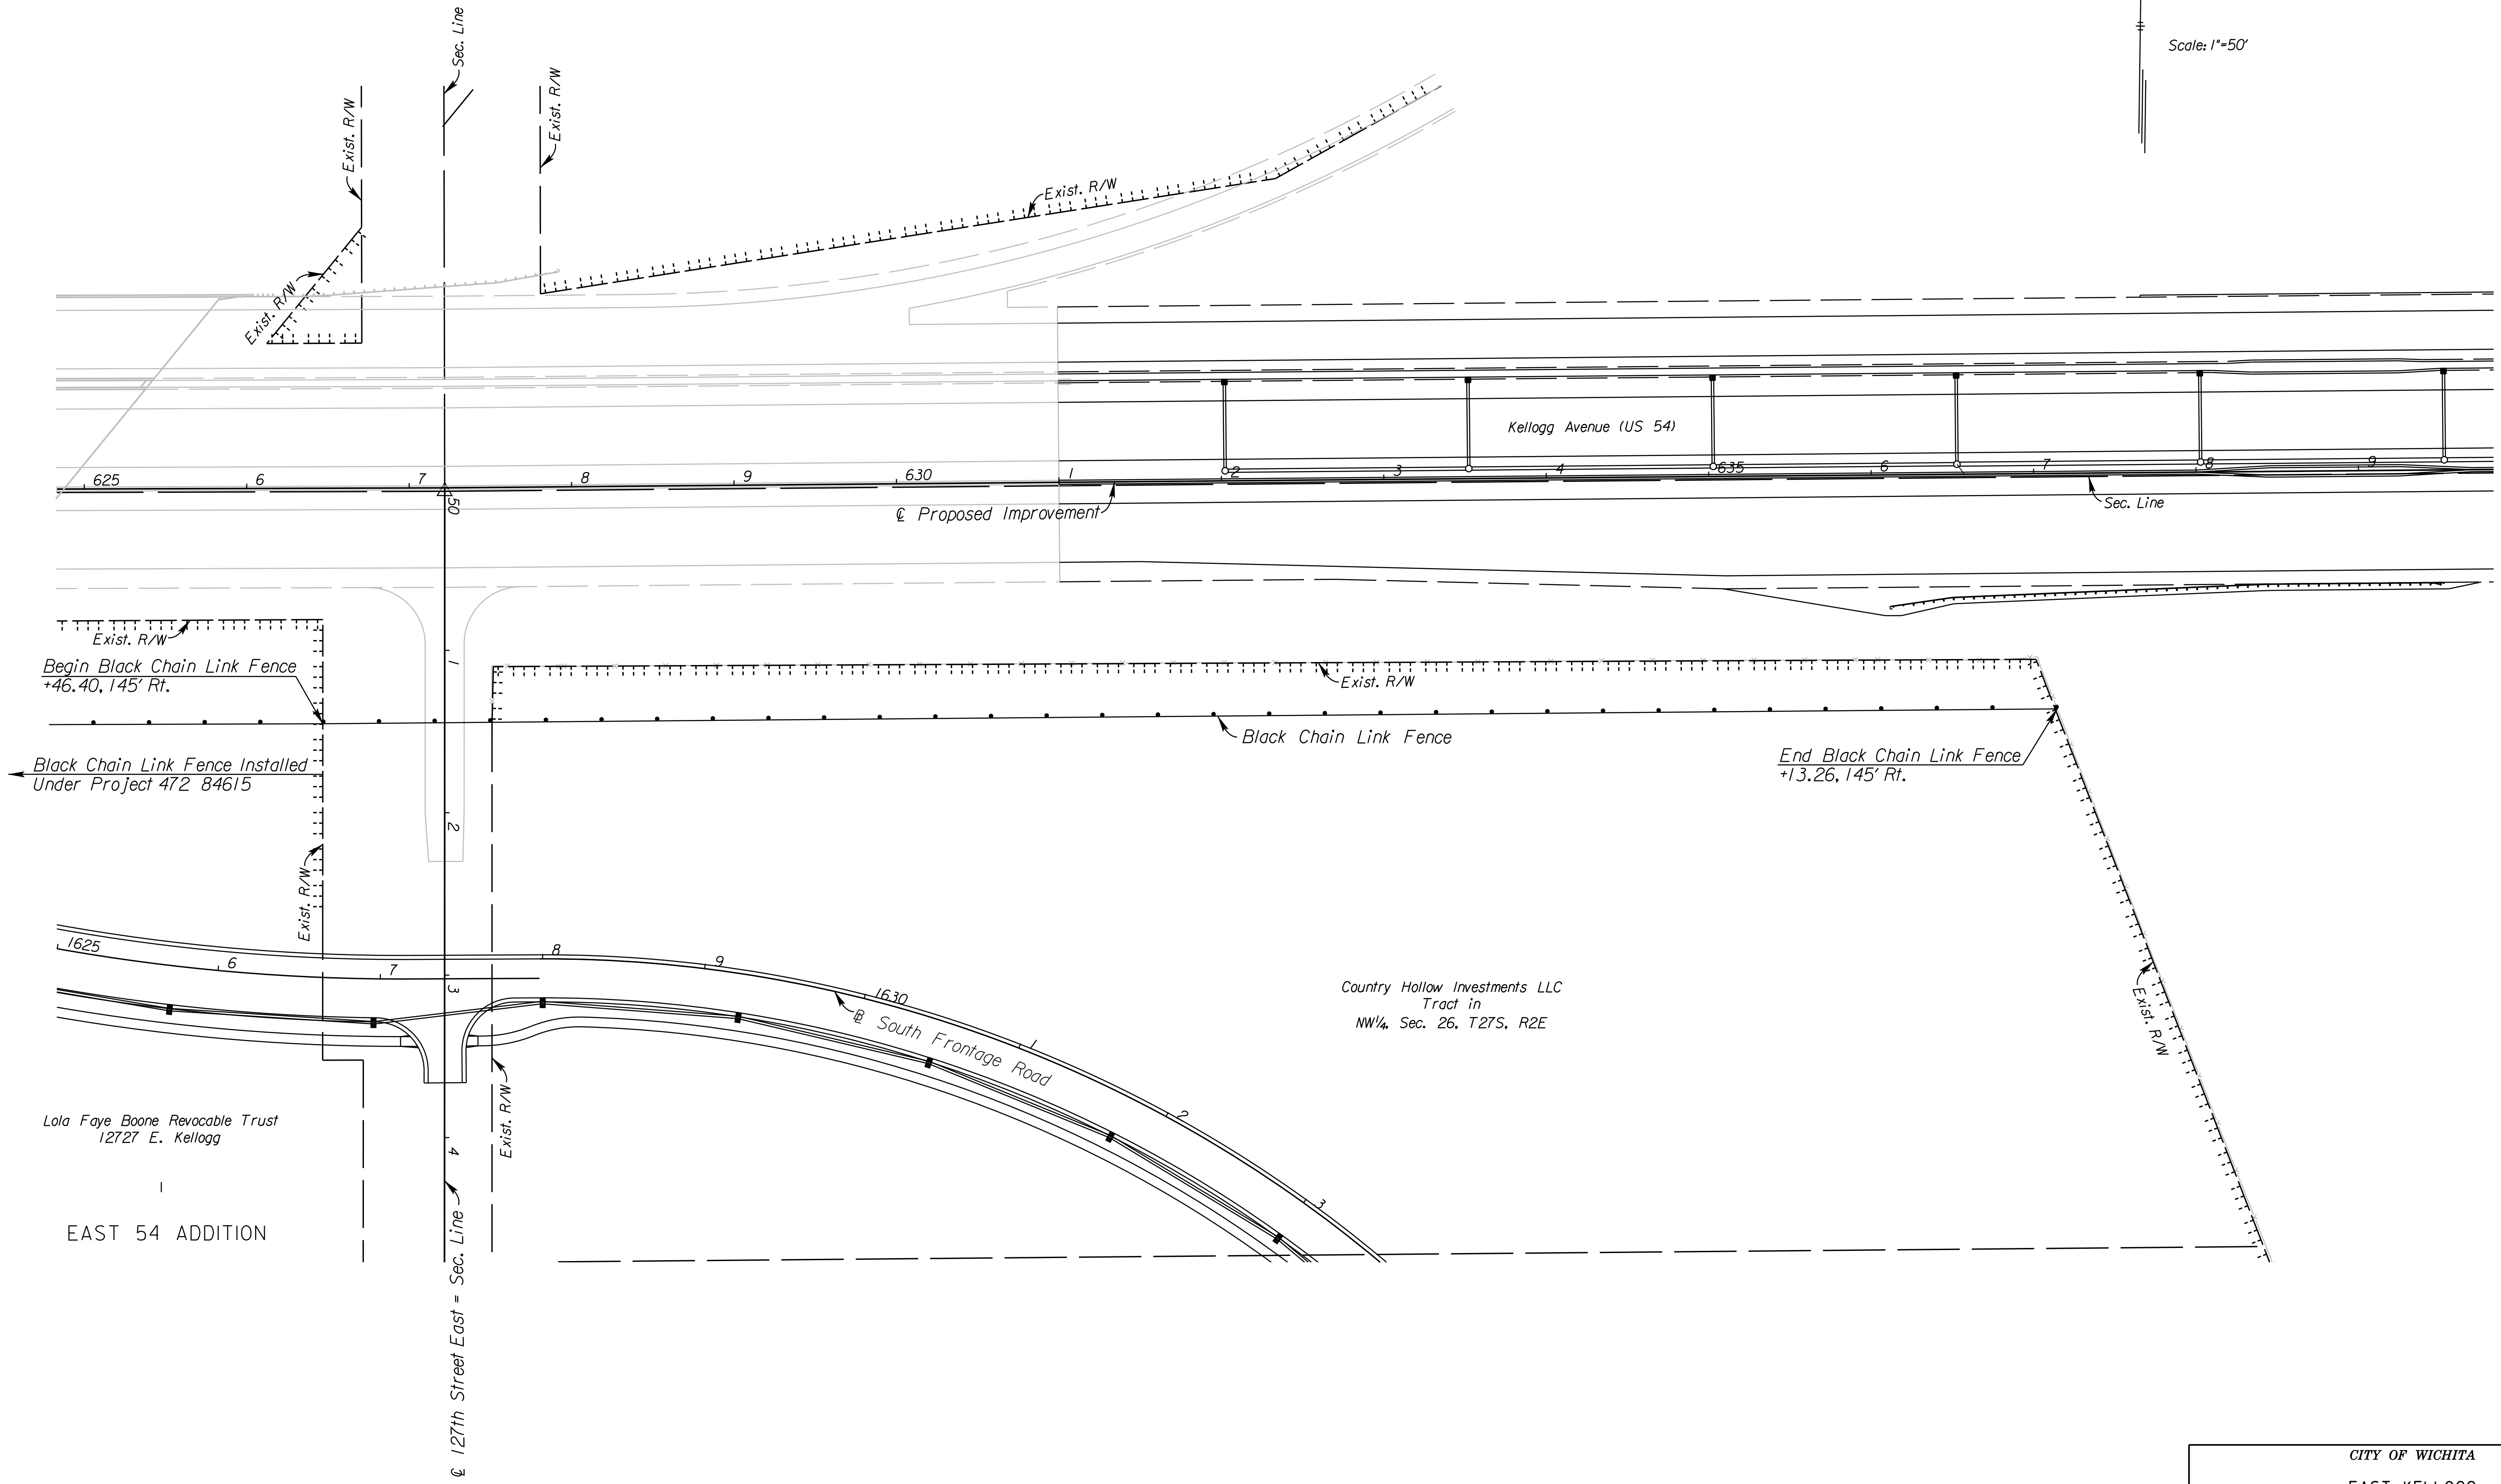


STATE	PROJECT NO.	YEAR	SHEET NO.	TOTAL SHEETS
KANSAS	472 84614	:	215	534

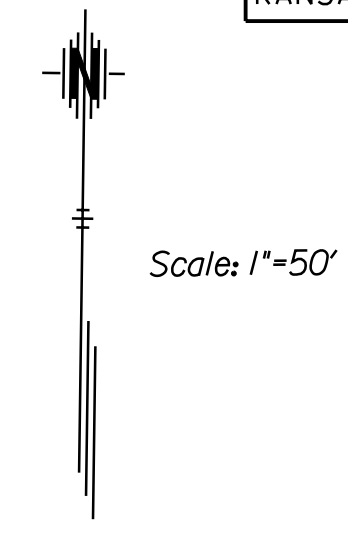

I:\46143 AM
 2/9/2011
 T:\35766A\Cadd\Sheets\Roadway\Fencing\EK2FNC01.dgn
 SURV. PLOT CADD DES. TR. CKD. APP.

CITY OF WICHITA
 EAST KELLOGG
 FENCING PLAN
 STA. 626+46.40 TO STA. 638+00