
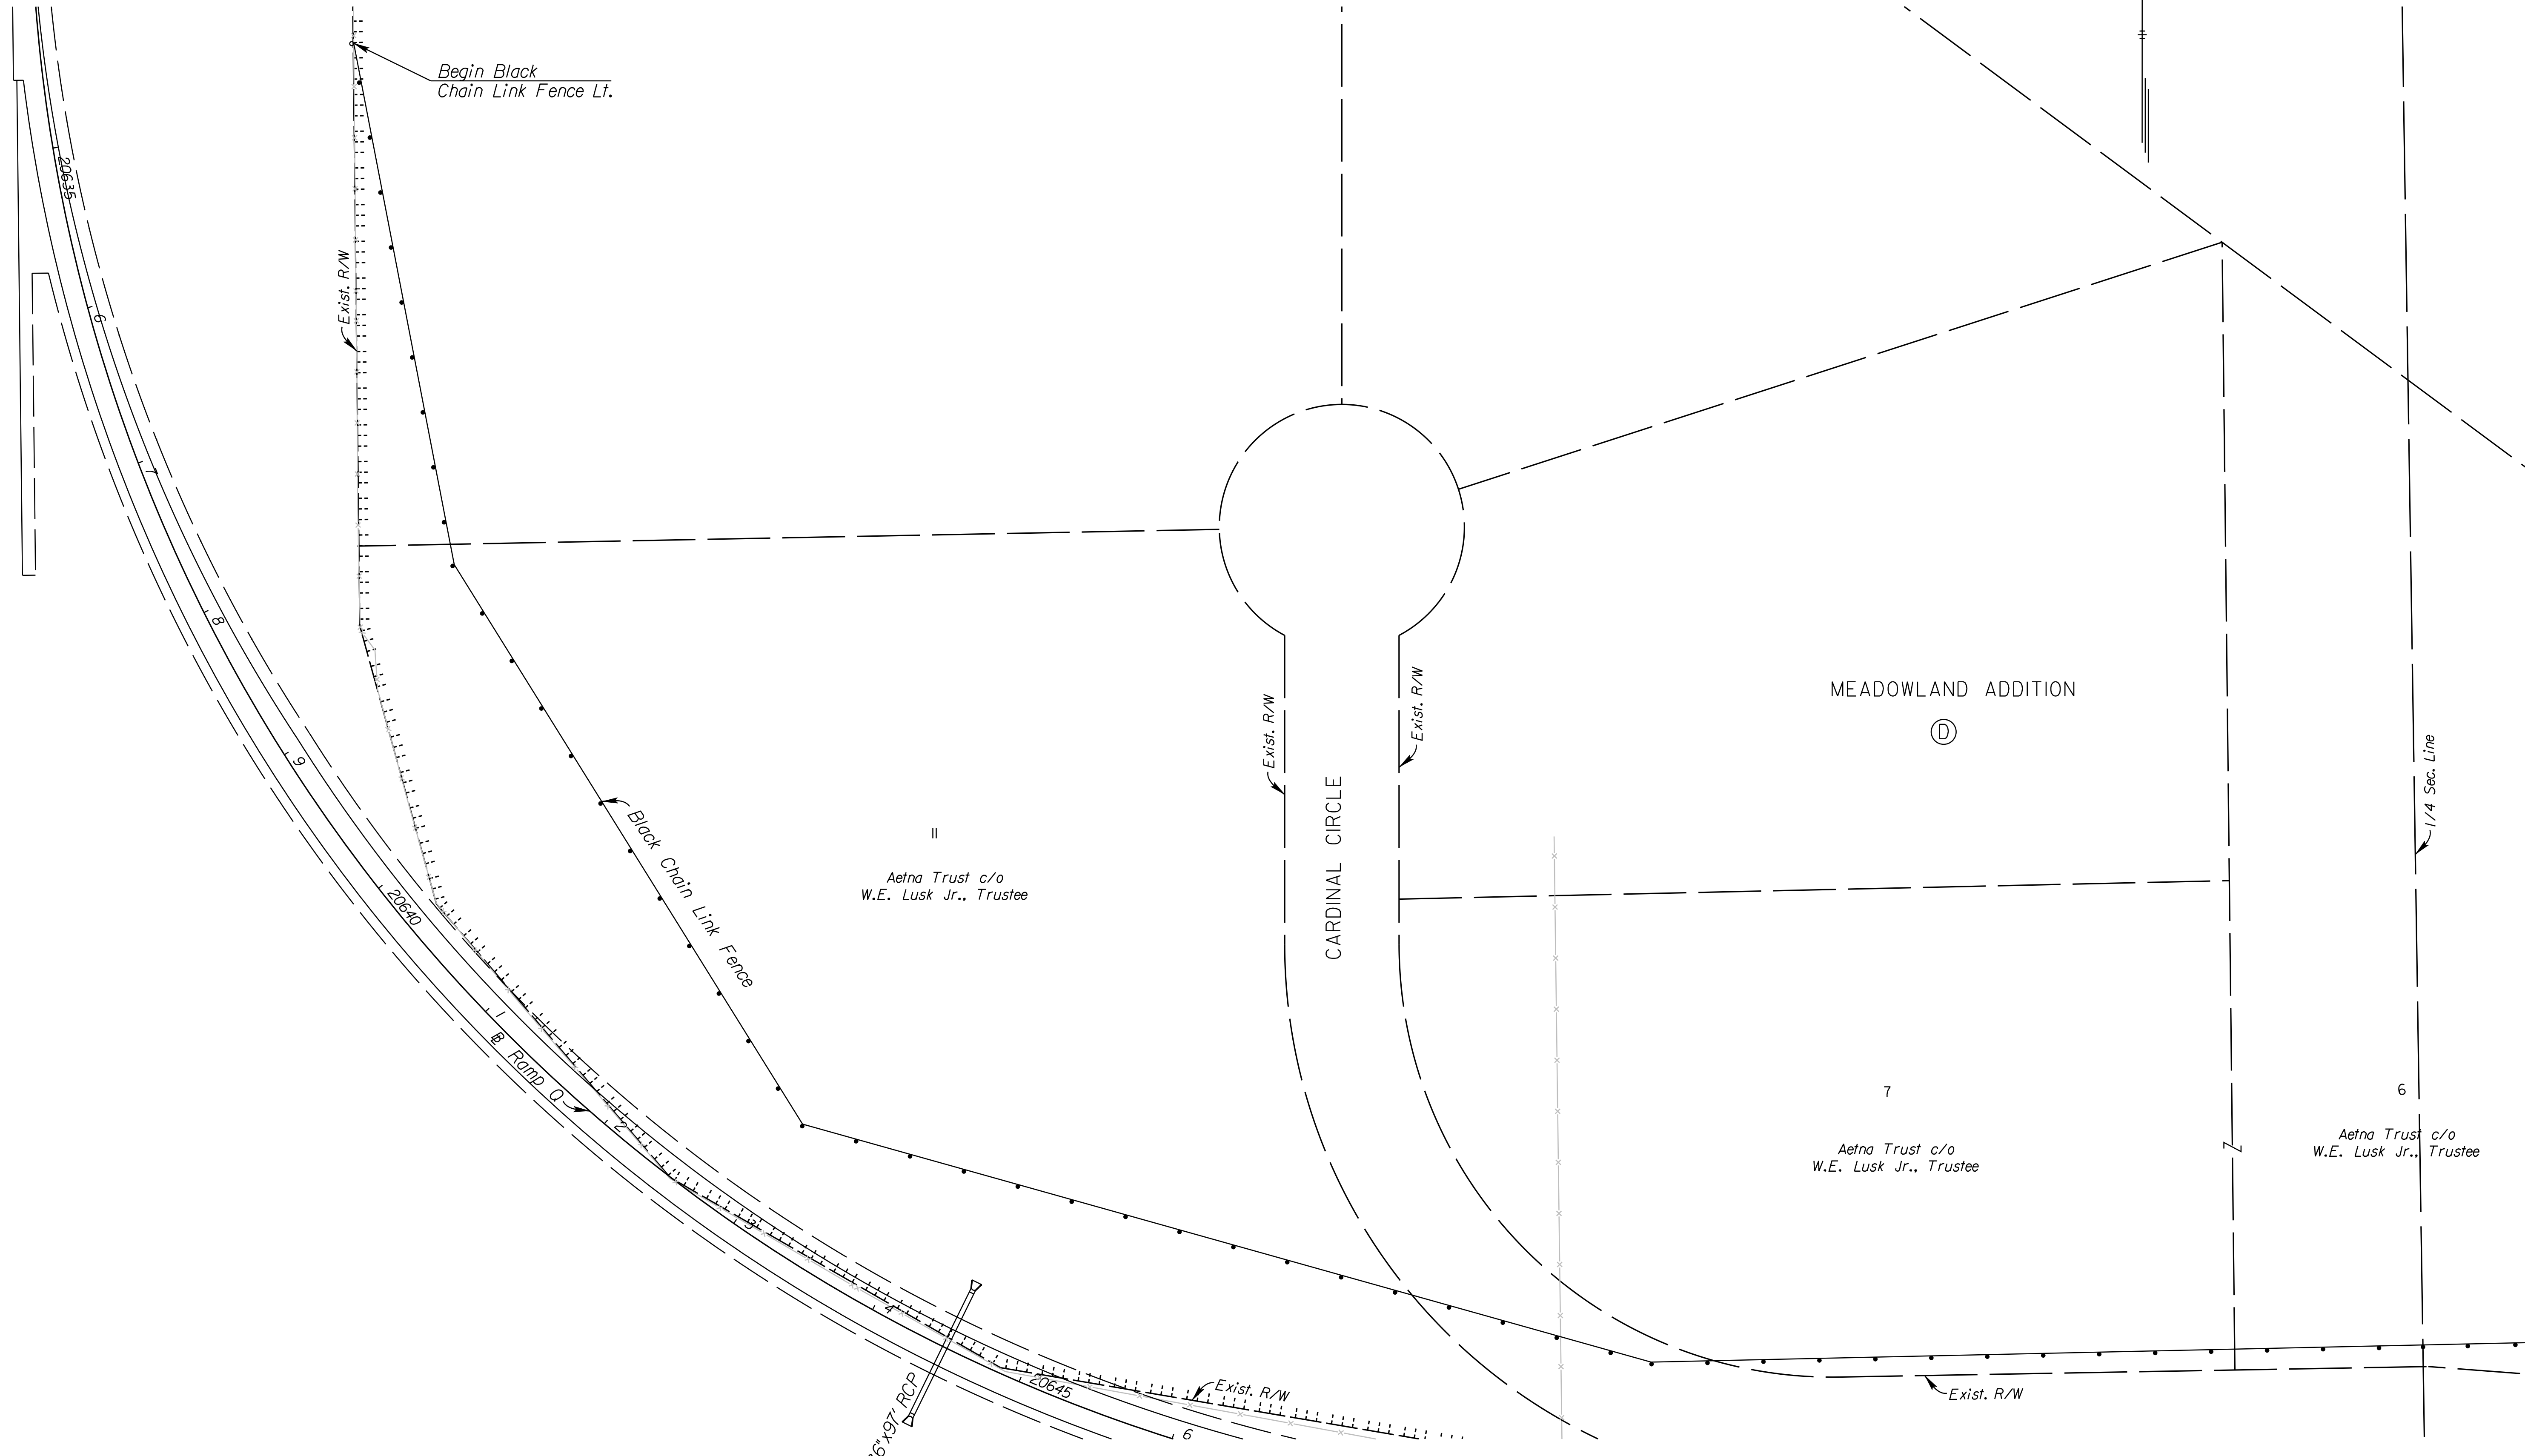


STATE	PROJECT NO.	YEAR	SHEET NO.	TOTAL SHEETS
KANSAS	472 84614	:	216	534

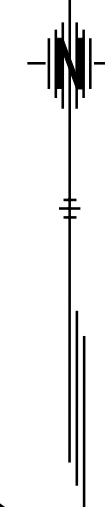

I:\4646 AM
 2/9/2011
 T:\35766A\Cadd\Sheets\Roadway\Fencing\EK2FNC02.dgn
 SURV. PLOT CADD DES. DR. TR. CKD. APP.

CITY OF WICHITA
 RAMP O
 FENCING PLAN
 STA. 20635+00 TO STA. 20645+00