


STATE	PROJECT NO.	YEAR	SHEET NO.	TOTAL SHEETS
KANSAS	472 84614	:	218	534

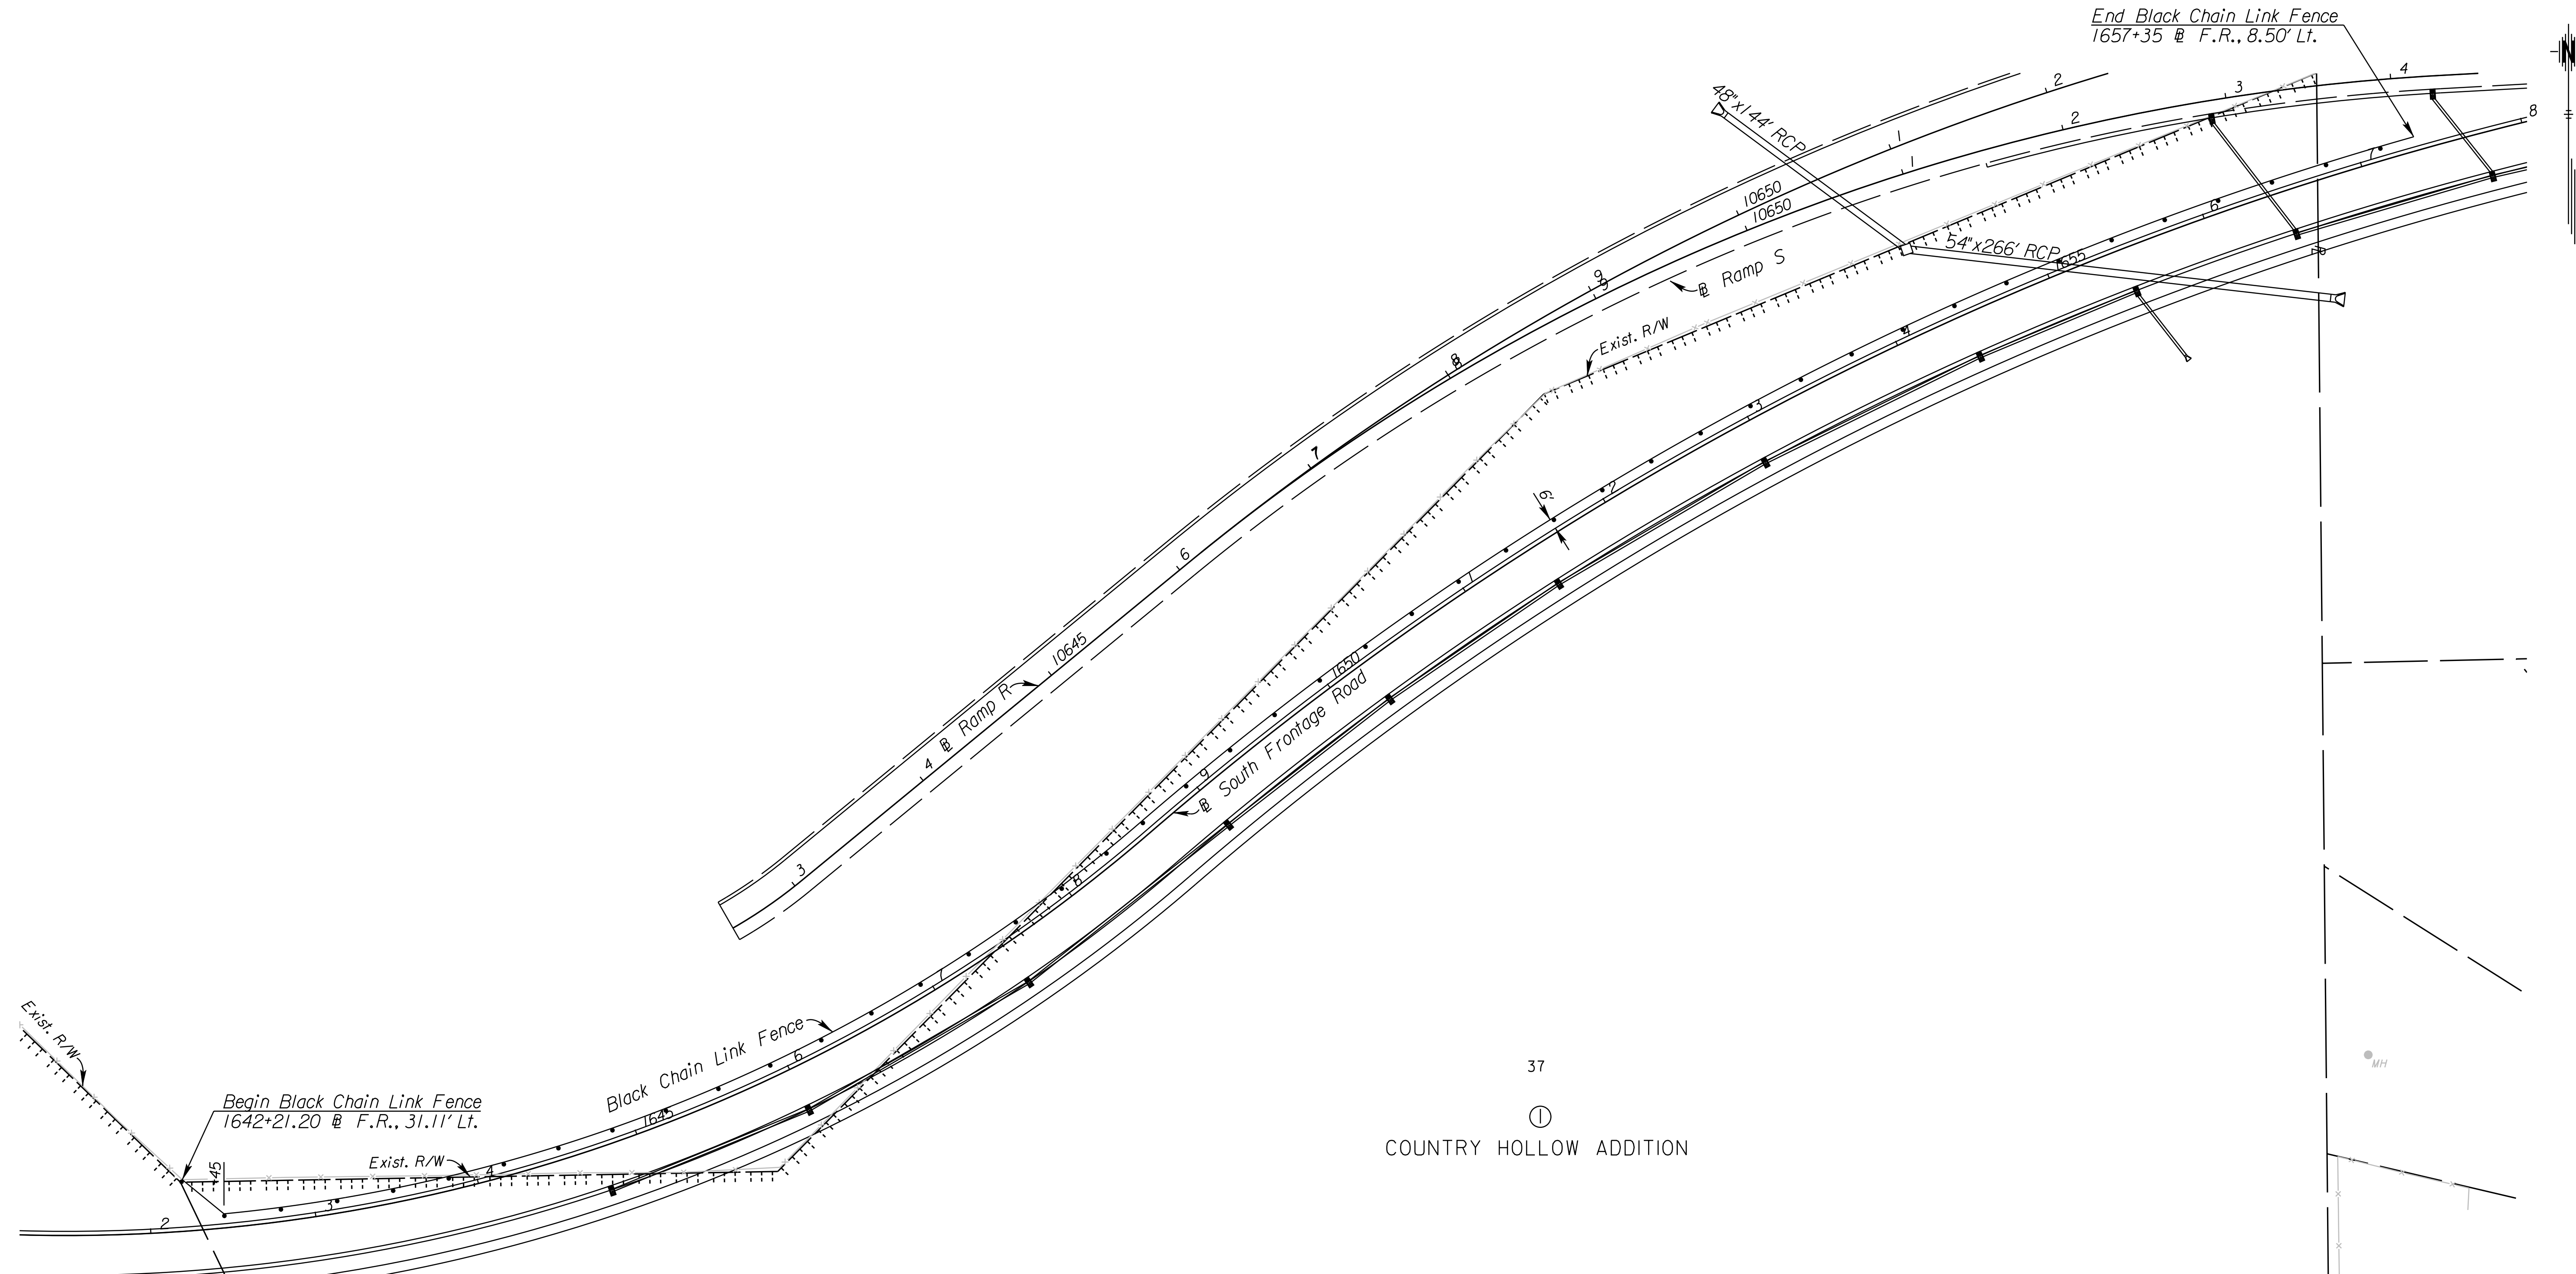

Country Hollow Investments LLC
 Tract in
 NW¼, Sec. 26, T27S, R2E

RESERVE "C"

CITY OF WICHITA
 SOUTH FRONTAGE ROAD
 FENCING PLAN
 STA. 1642+00 TO STA. 1658+00

I:\46+51\AM 2/9/2011
 T:\35766A\Cadd\Sheets\Roadway\Fencing\EK2FNC04.dgn
 SURV. PLOT CADD DES. TR. CKD. APP.