
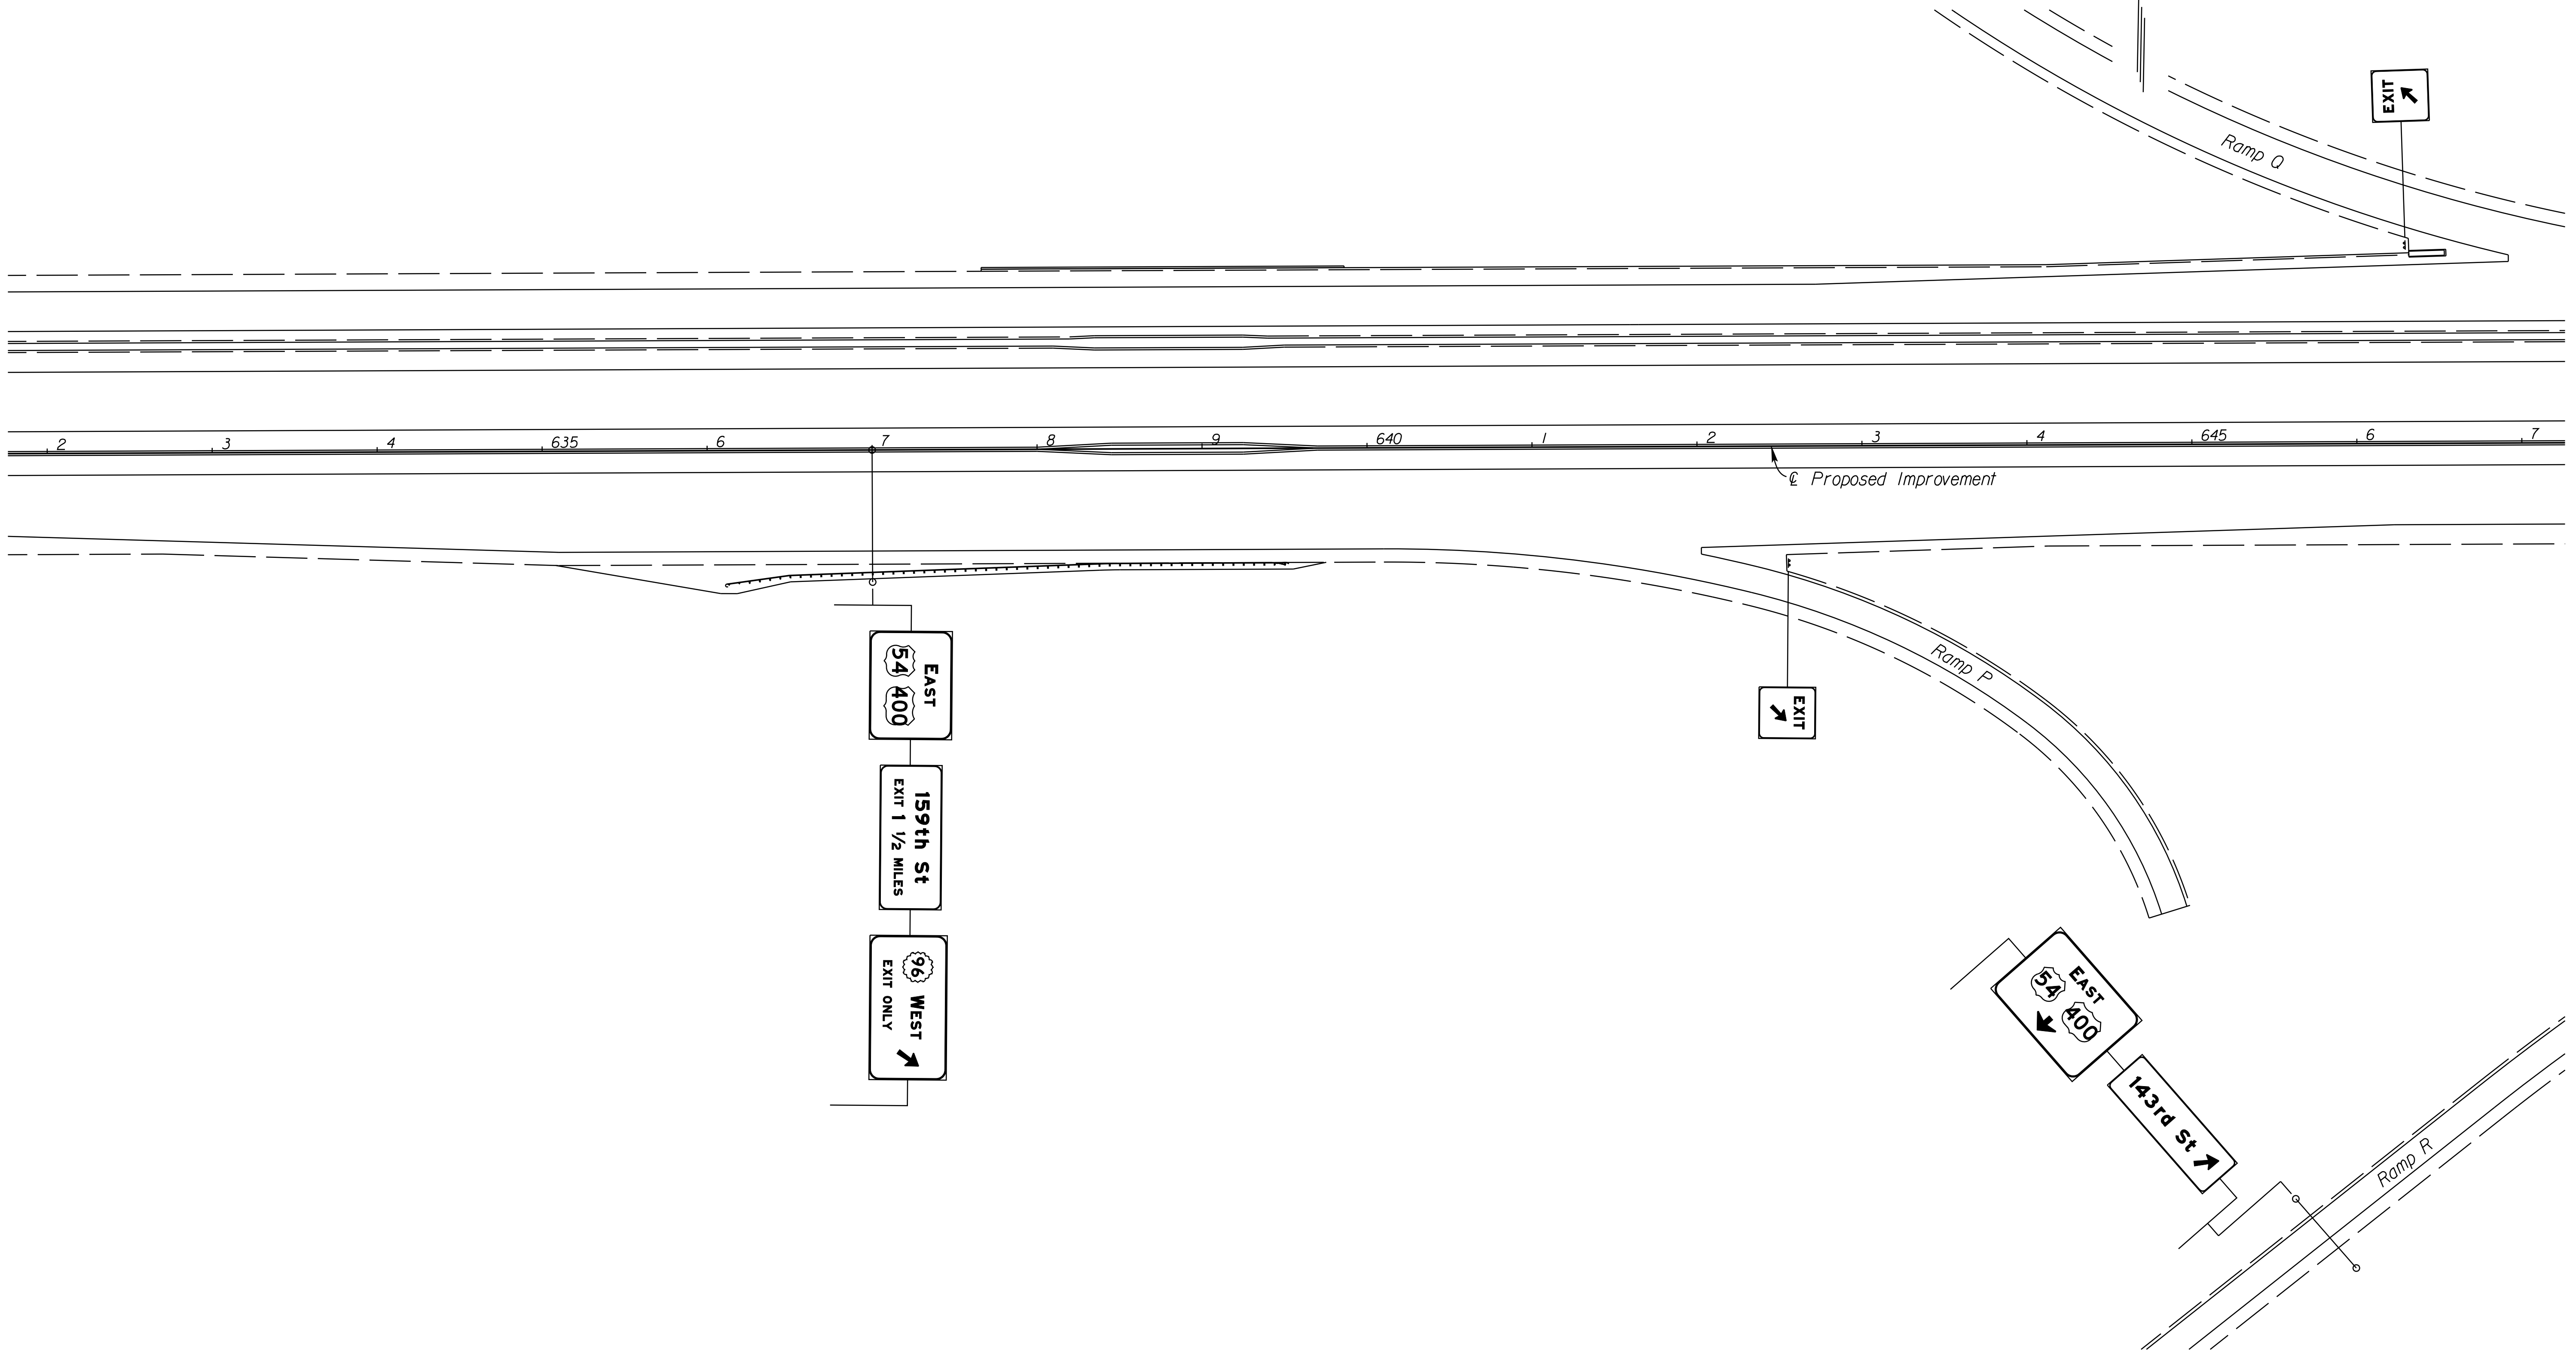


STATE	PROJECT NO.	YEAR	SHEET NO.	TOTAL SHEETS
KANSAS	472 84614	:	227	534

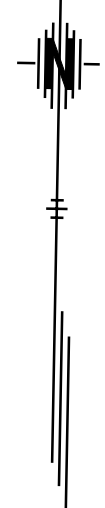

I:\47-11 AM
 2/9/2011
 T:\35766A\Cadd\Sheets\Traffic\Signing\EK2SIGN02.dgn
 SURV. PLOT CADD DES. DR. TR. CKD. APP.

CITY OF WICHITA
 EAST KELLOGG
 SIGNING PLAN
 STA. 632+00 TO STA. 647+00