

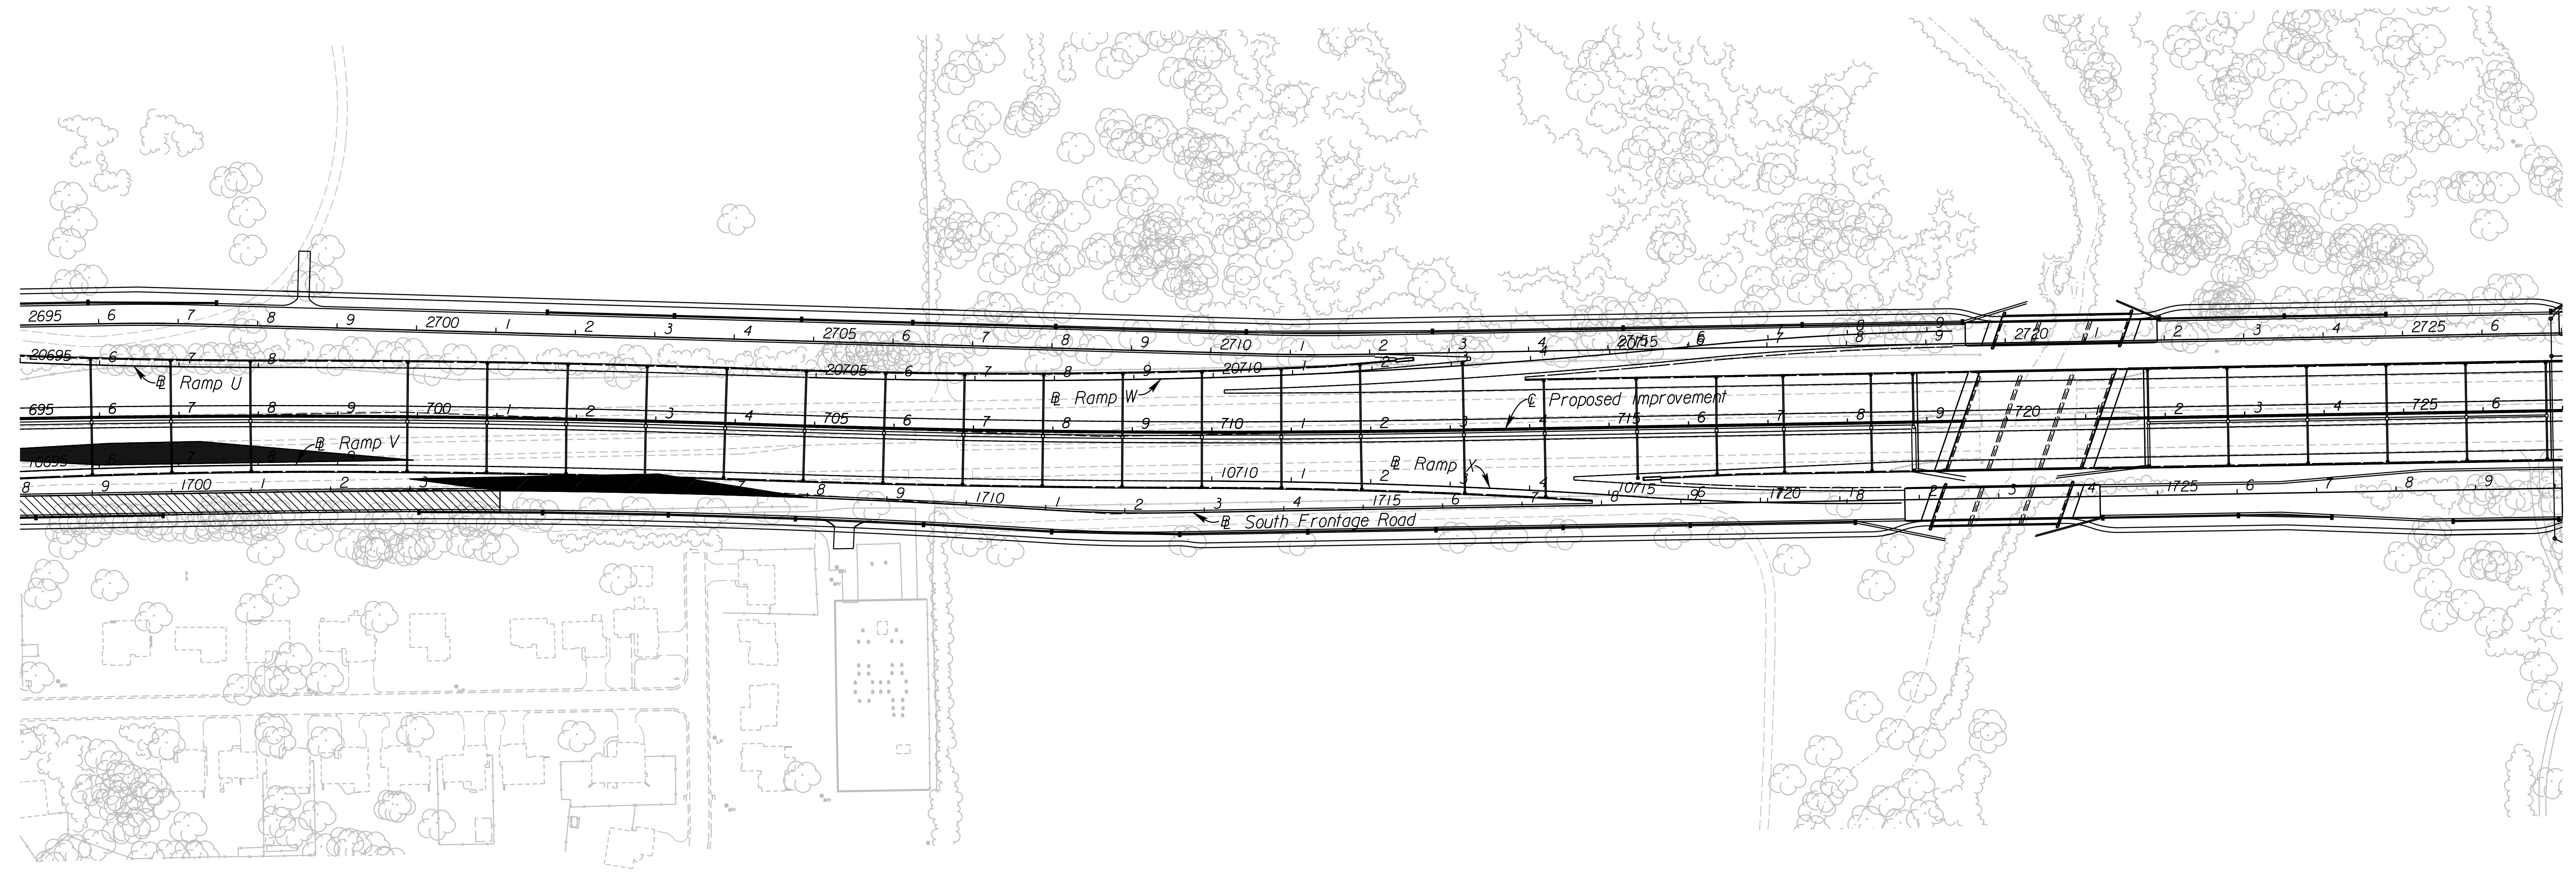
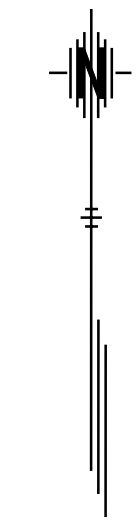


STATE	PROJECT NO.	YEAR	SHEET NO.	TOTAL SHEETS
KANSAS	472 84614	.	254	534

-  Phase 3 Construction
-  Temporary Paving



10:20:13 AM
 2/20/2011
 G:\W06\0034\Road\35765A-Project\Design_Management\CADD\Base\Borders\MOT\EK2MLM015.dgn
 SURV. PLOT CADD DES. DR. TR. CKD. APP.

CITY OF WICHITA
 EAST KELLOGG
 CONSTRUCTION SEQUENCE PHASE 3
 STA. 695+50 TO STA. 726+50