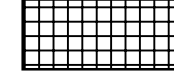

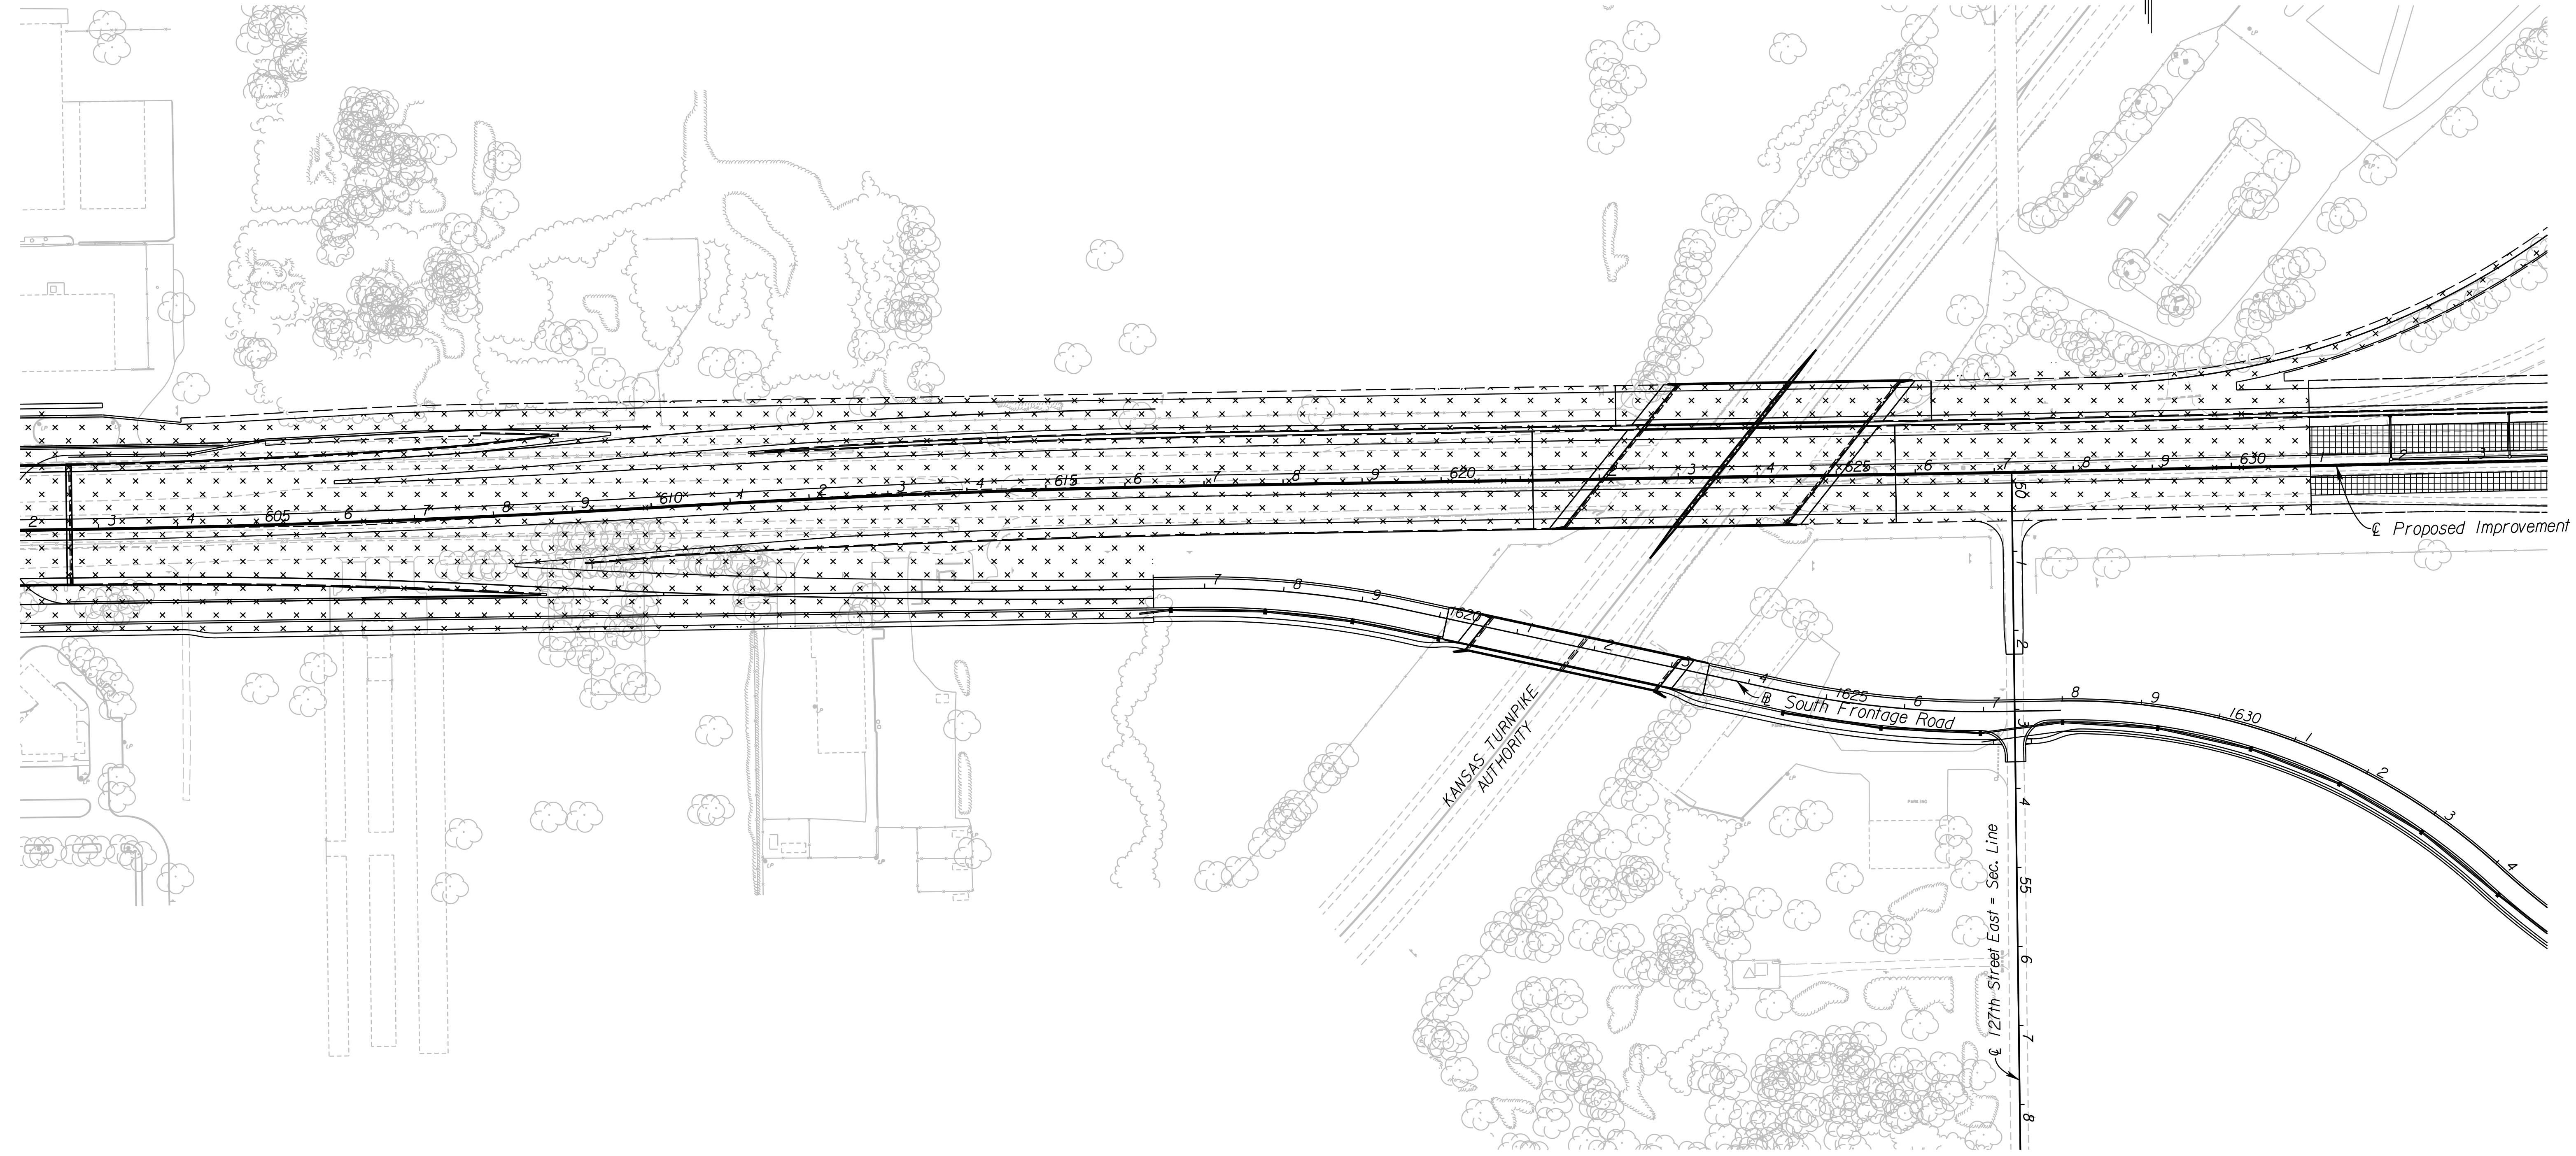


10:20:43 AM
 2/20/2011
 G:\W06\0034\Road\35765A-Project\Design_Management\CADD\Base\Borders\M01\EK2MLM01T7.dgn
 SURV. PLOT CADD DES. DR. TR. CKD. APP.

 Phase 4 Construction
 Temporary Paving

STATE	PROJECT NO.	YEAR	SHEET NO.	TOTAL SHEETS
KANSAS	472 84614	.	256	534



CITY OF WICHITA
 EAST KELLOGG
 CONSTRUCTION SEQUENCE PHASE 4
 STA. 602+50 TO STA. 633+50