



STATE	PROJECT NO.	YEAR	SHEET NO.	TOTAL SHEETS
KANSAS	472 84614	:	263	534

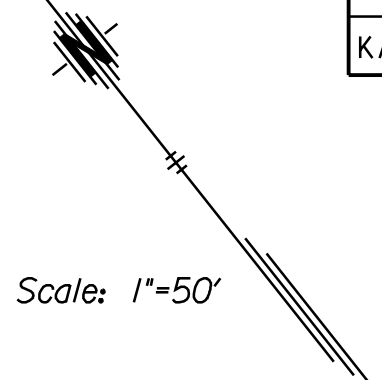

MEADOWLAND ADDITION

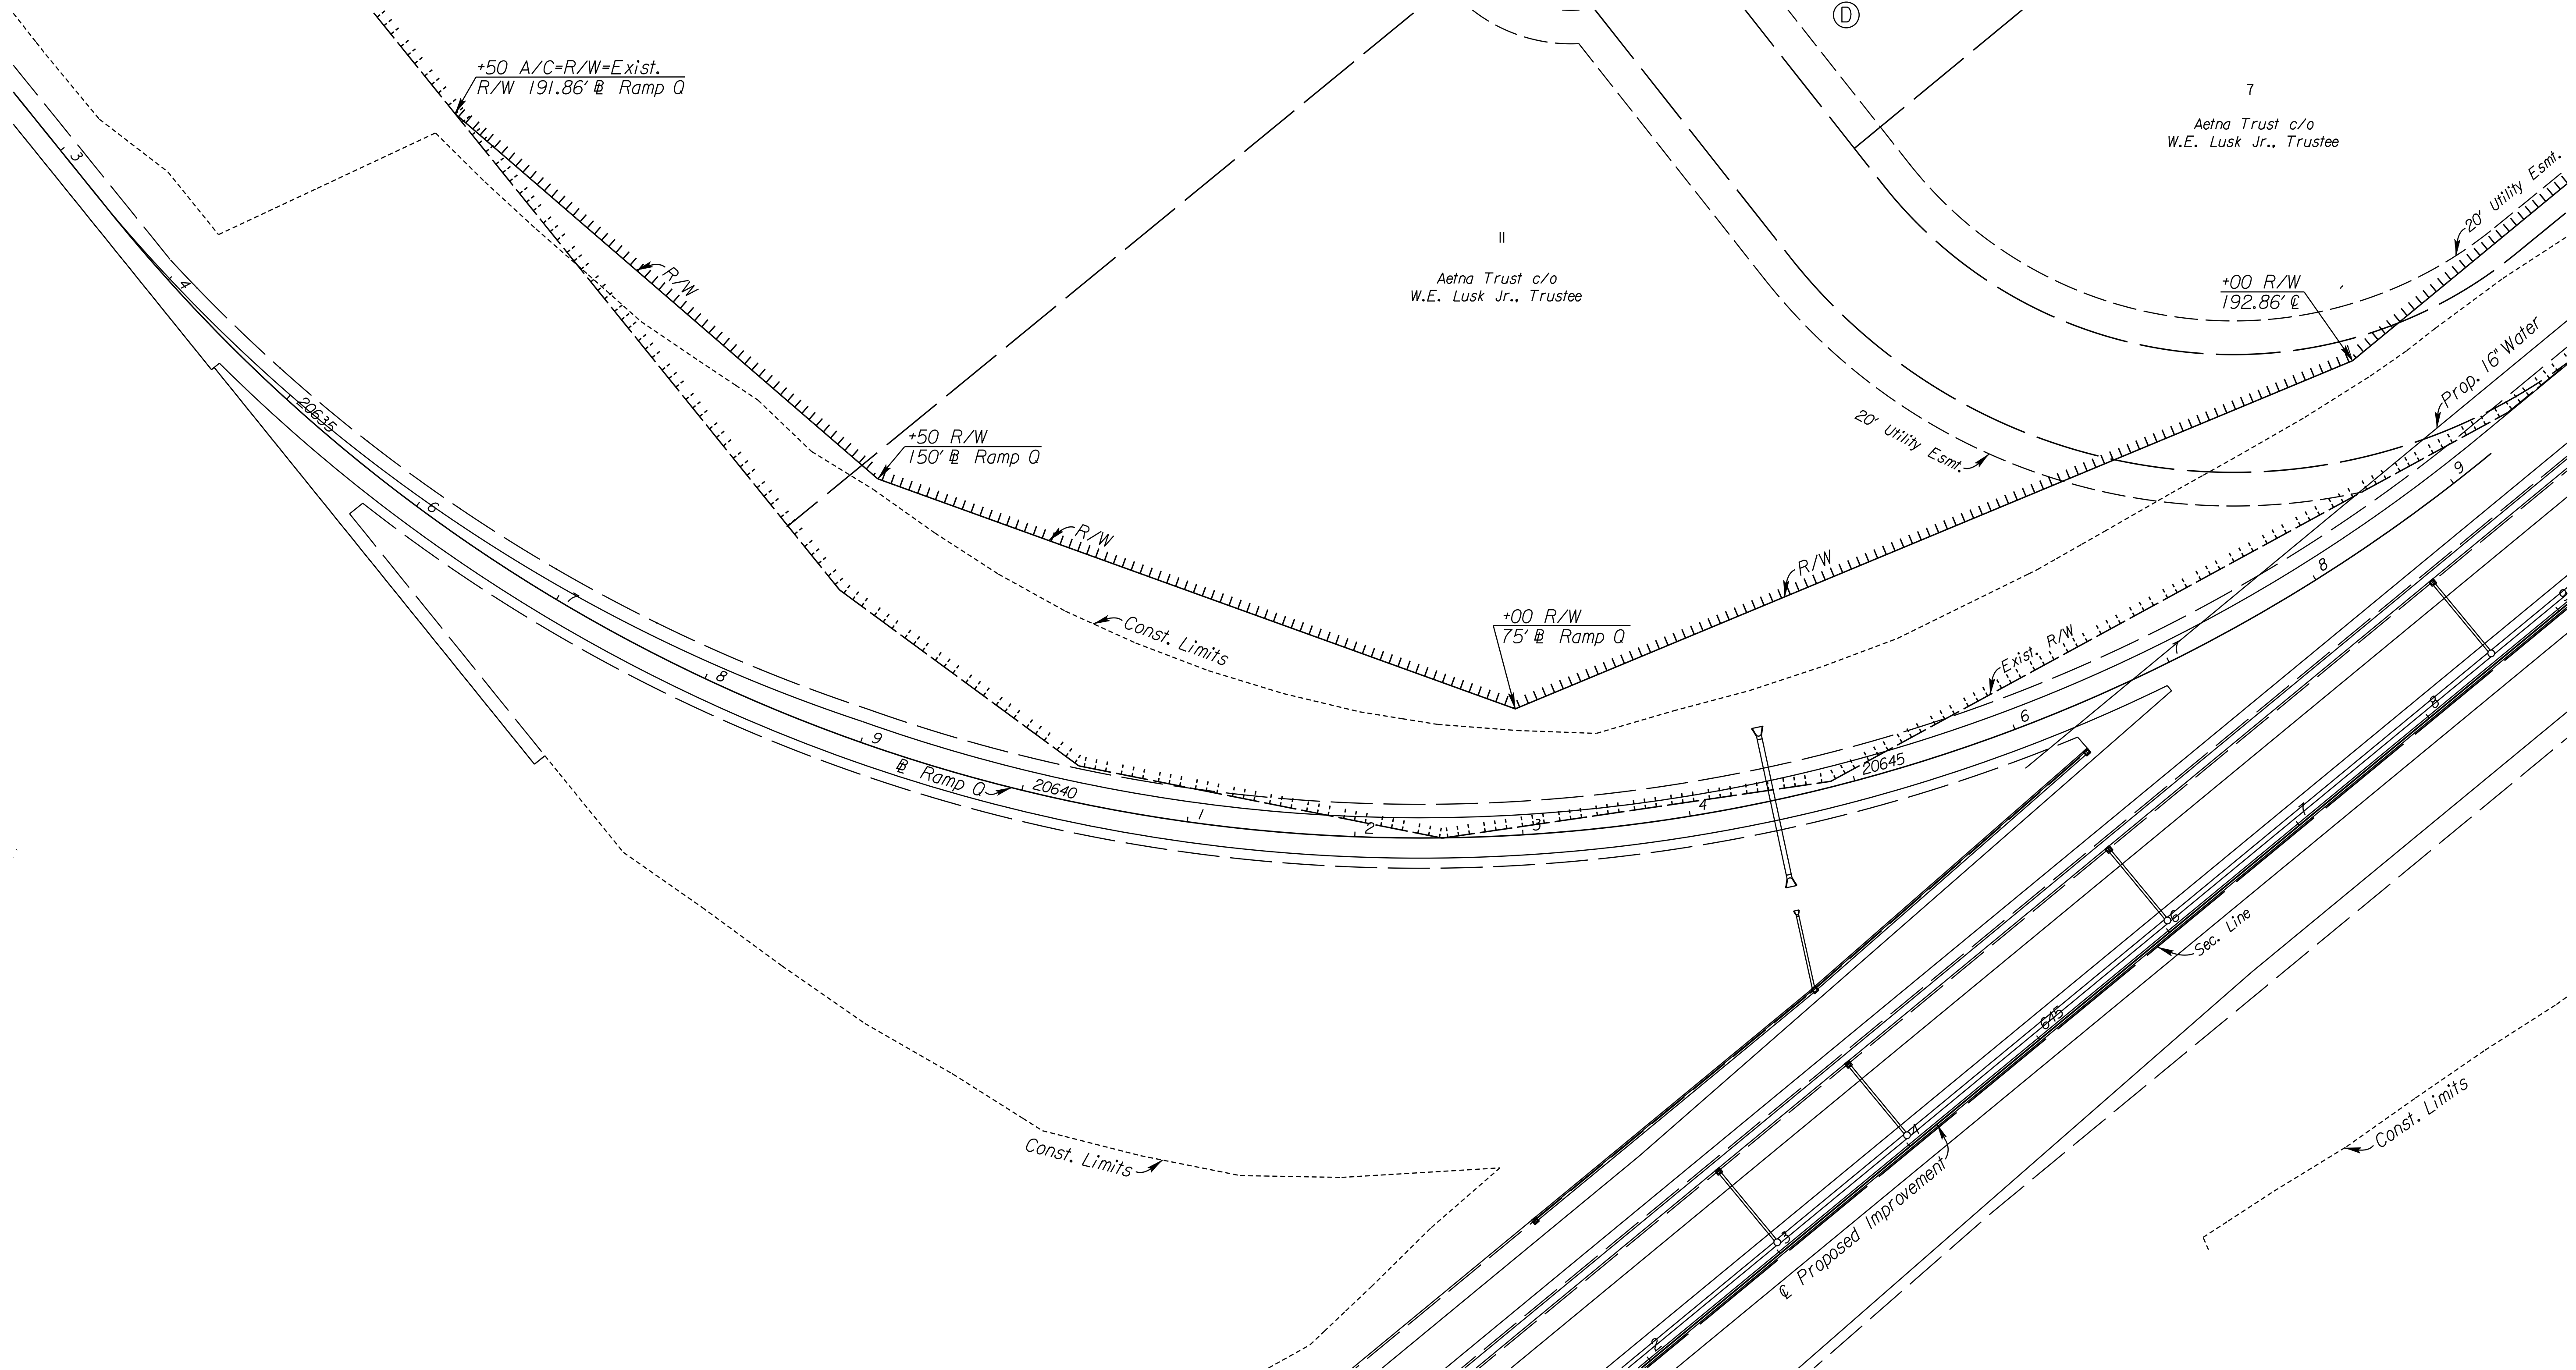

7
Aetna Trust c/o
W.E. Lusk Jr., Trustee

II
Aetna Trust c/o
W.E. Lusk Jr., Trustee

+00 R/W
192.86' @

+50 A/C=R/W=Exist.
R/W 191.86' @ Ramp Q

+50 R/W
150' @ Ramp Q

+00 R/W
75' @ Ramp Q

20' Utility Esmt.

Prop. 16' Water

Const. Limits

Const. Limits

Proposed Improvement

Sec. Line

CITY OF WICHITA
EAST KELLOGG
RIGHT-OF-WAY PLAN
STA. 642+00 - STA. 647+00

I:\4746 AM
 2/9/2011
 T:\35766A\Cadd\Sheets\Roadway\PROW\EK2RPOROW01.dgn
 SURV. PLOT CADD DES. DR. TR. CKD. APP.