


STATE	PROJECT NO.	YEAR	SHEET NO.	TOTAL SHEETS
KANSAS	472 84614	:	264	534

MEADOWLAND ADDITION

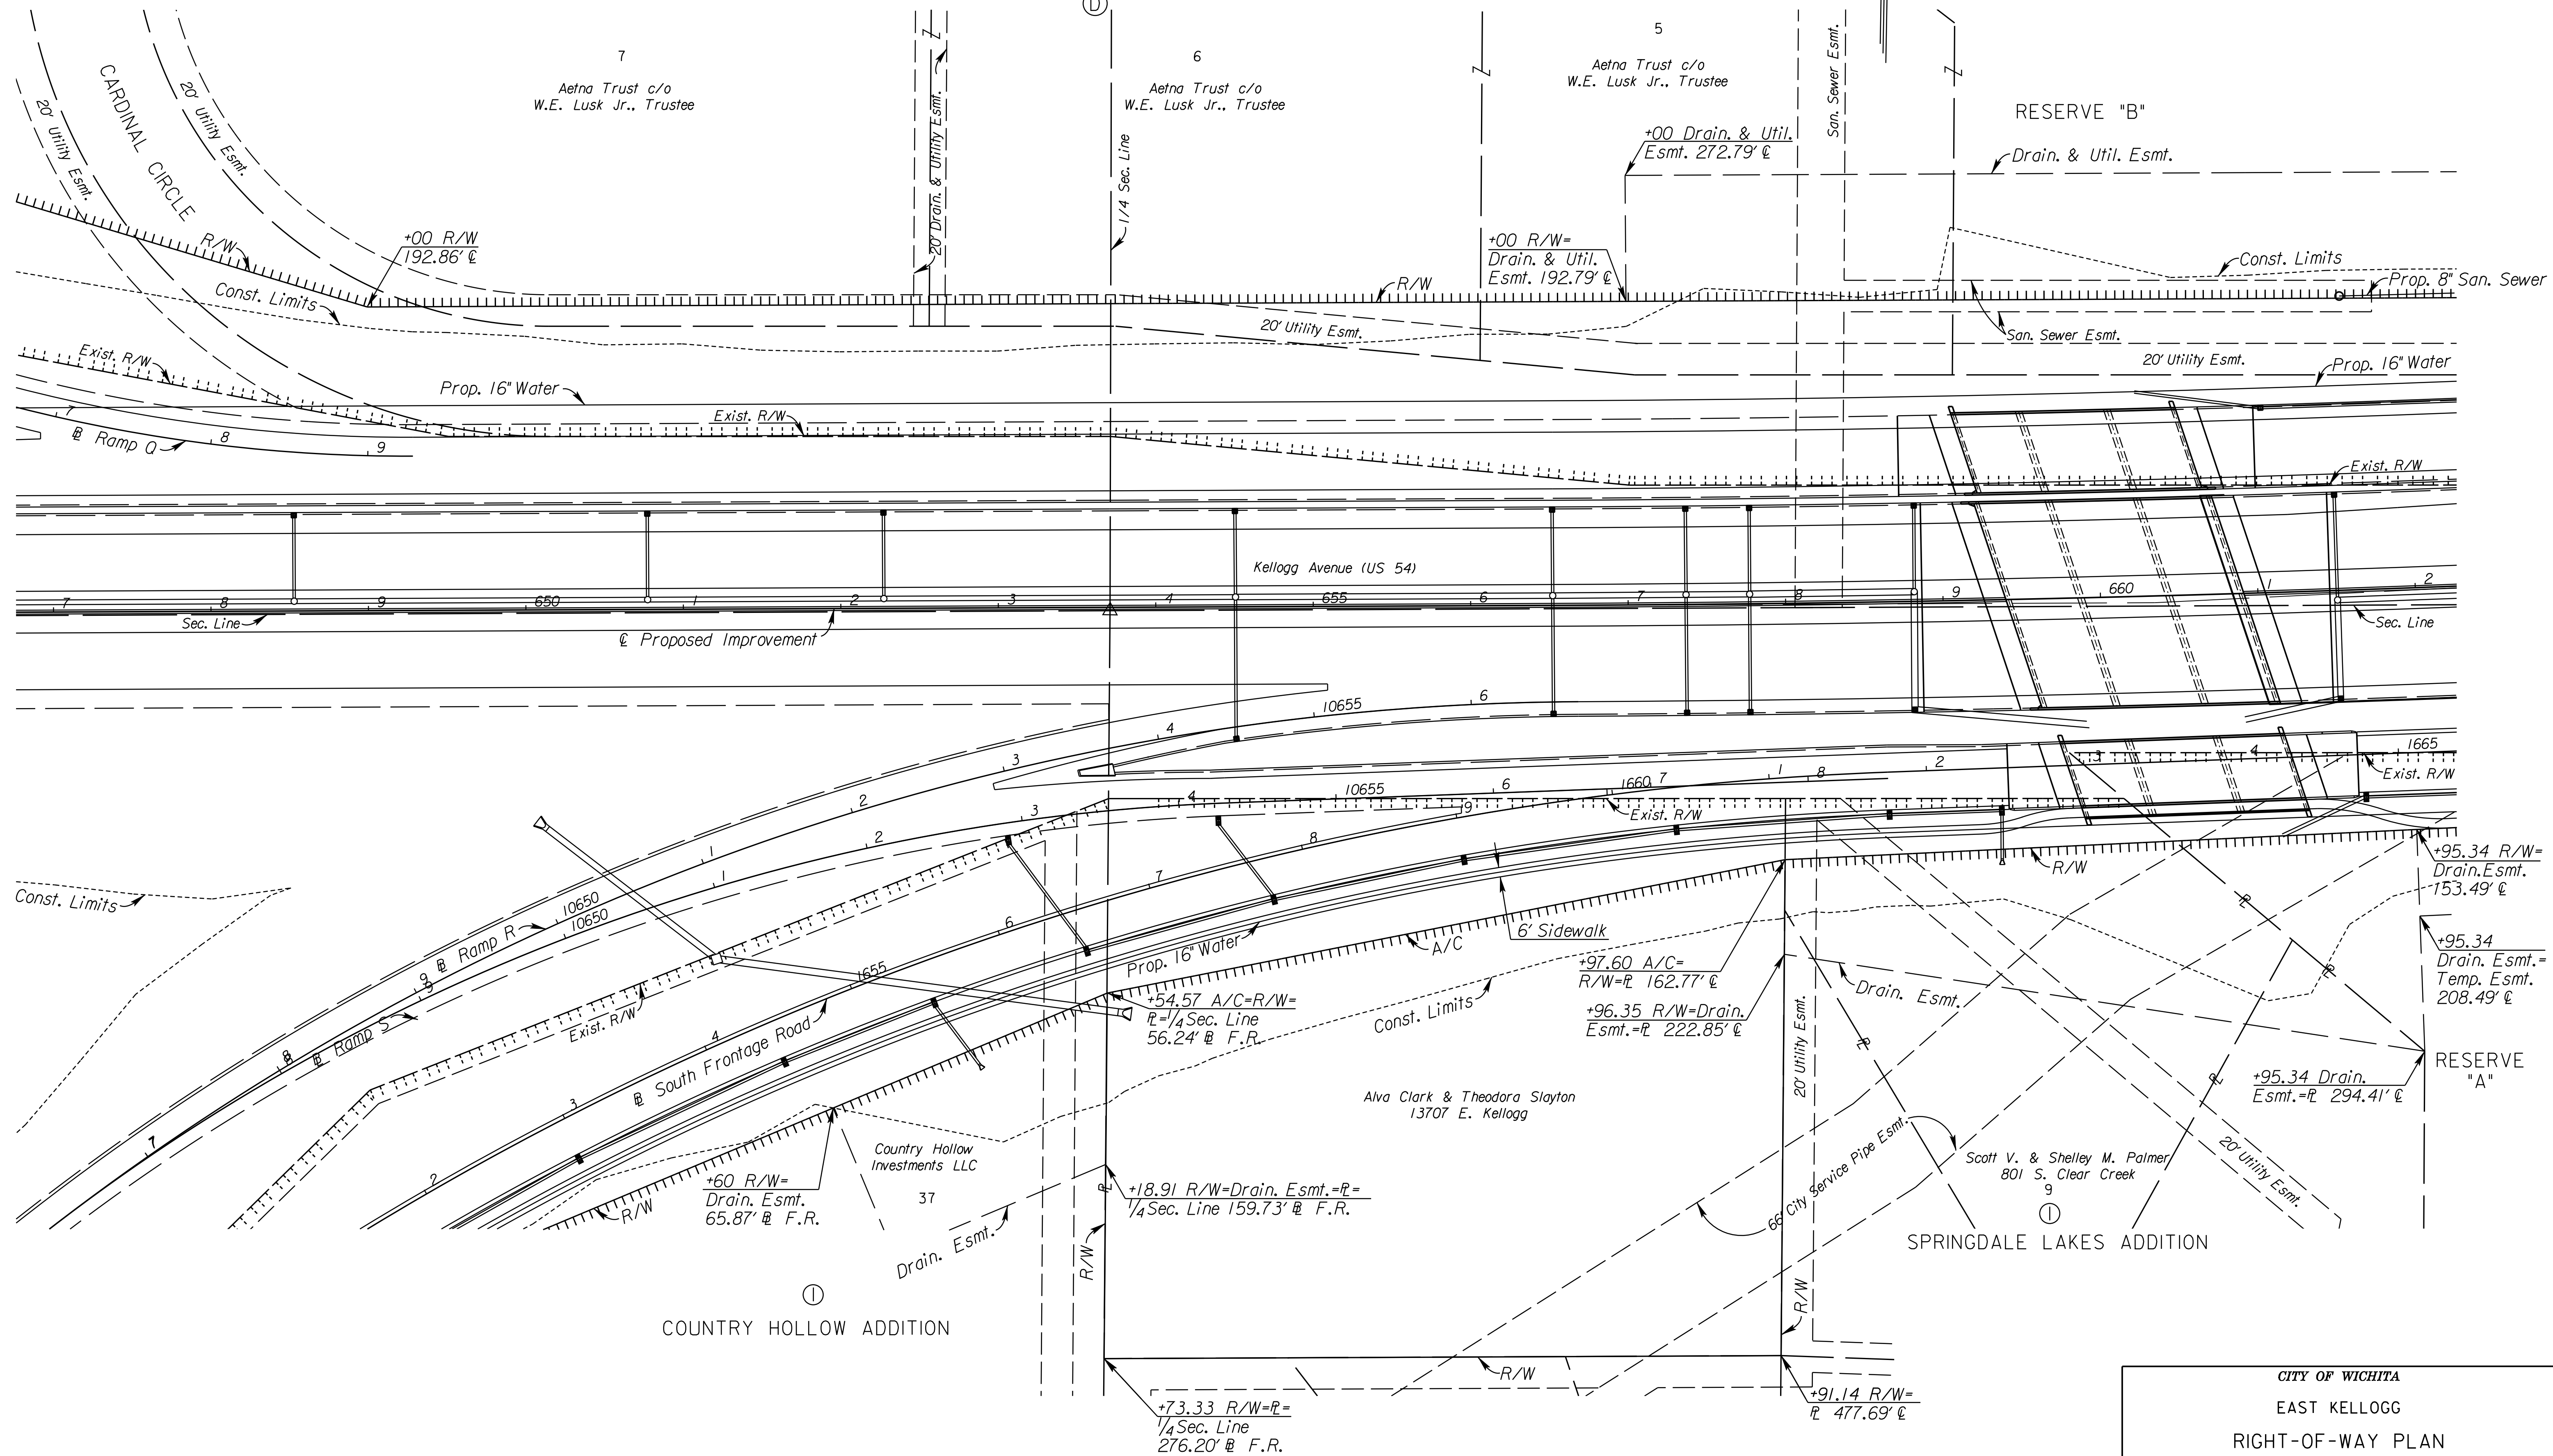

I:\0144 AM 2/25/2011 1:35:16 PM Cadd\Roadway\PROW\EK2\MLROW03.dgn
 SURV. PLOT CADD DES. TR. CKD. APP.

CITY OF WICHITA
 EAST KELLOGG
 RIGHT-OF-WAY PLAN
 STA. 647+00 TO STA. 662+00