


STATE	PROJECT NO.	YEAR	SHEET NO.	TOTAL SHEETS
KANSAS	472 84614	:	265	534

MEADOWLAND ADDITION

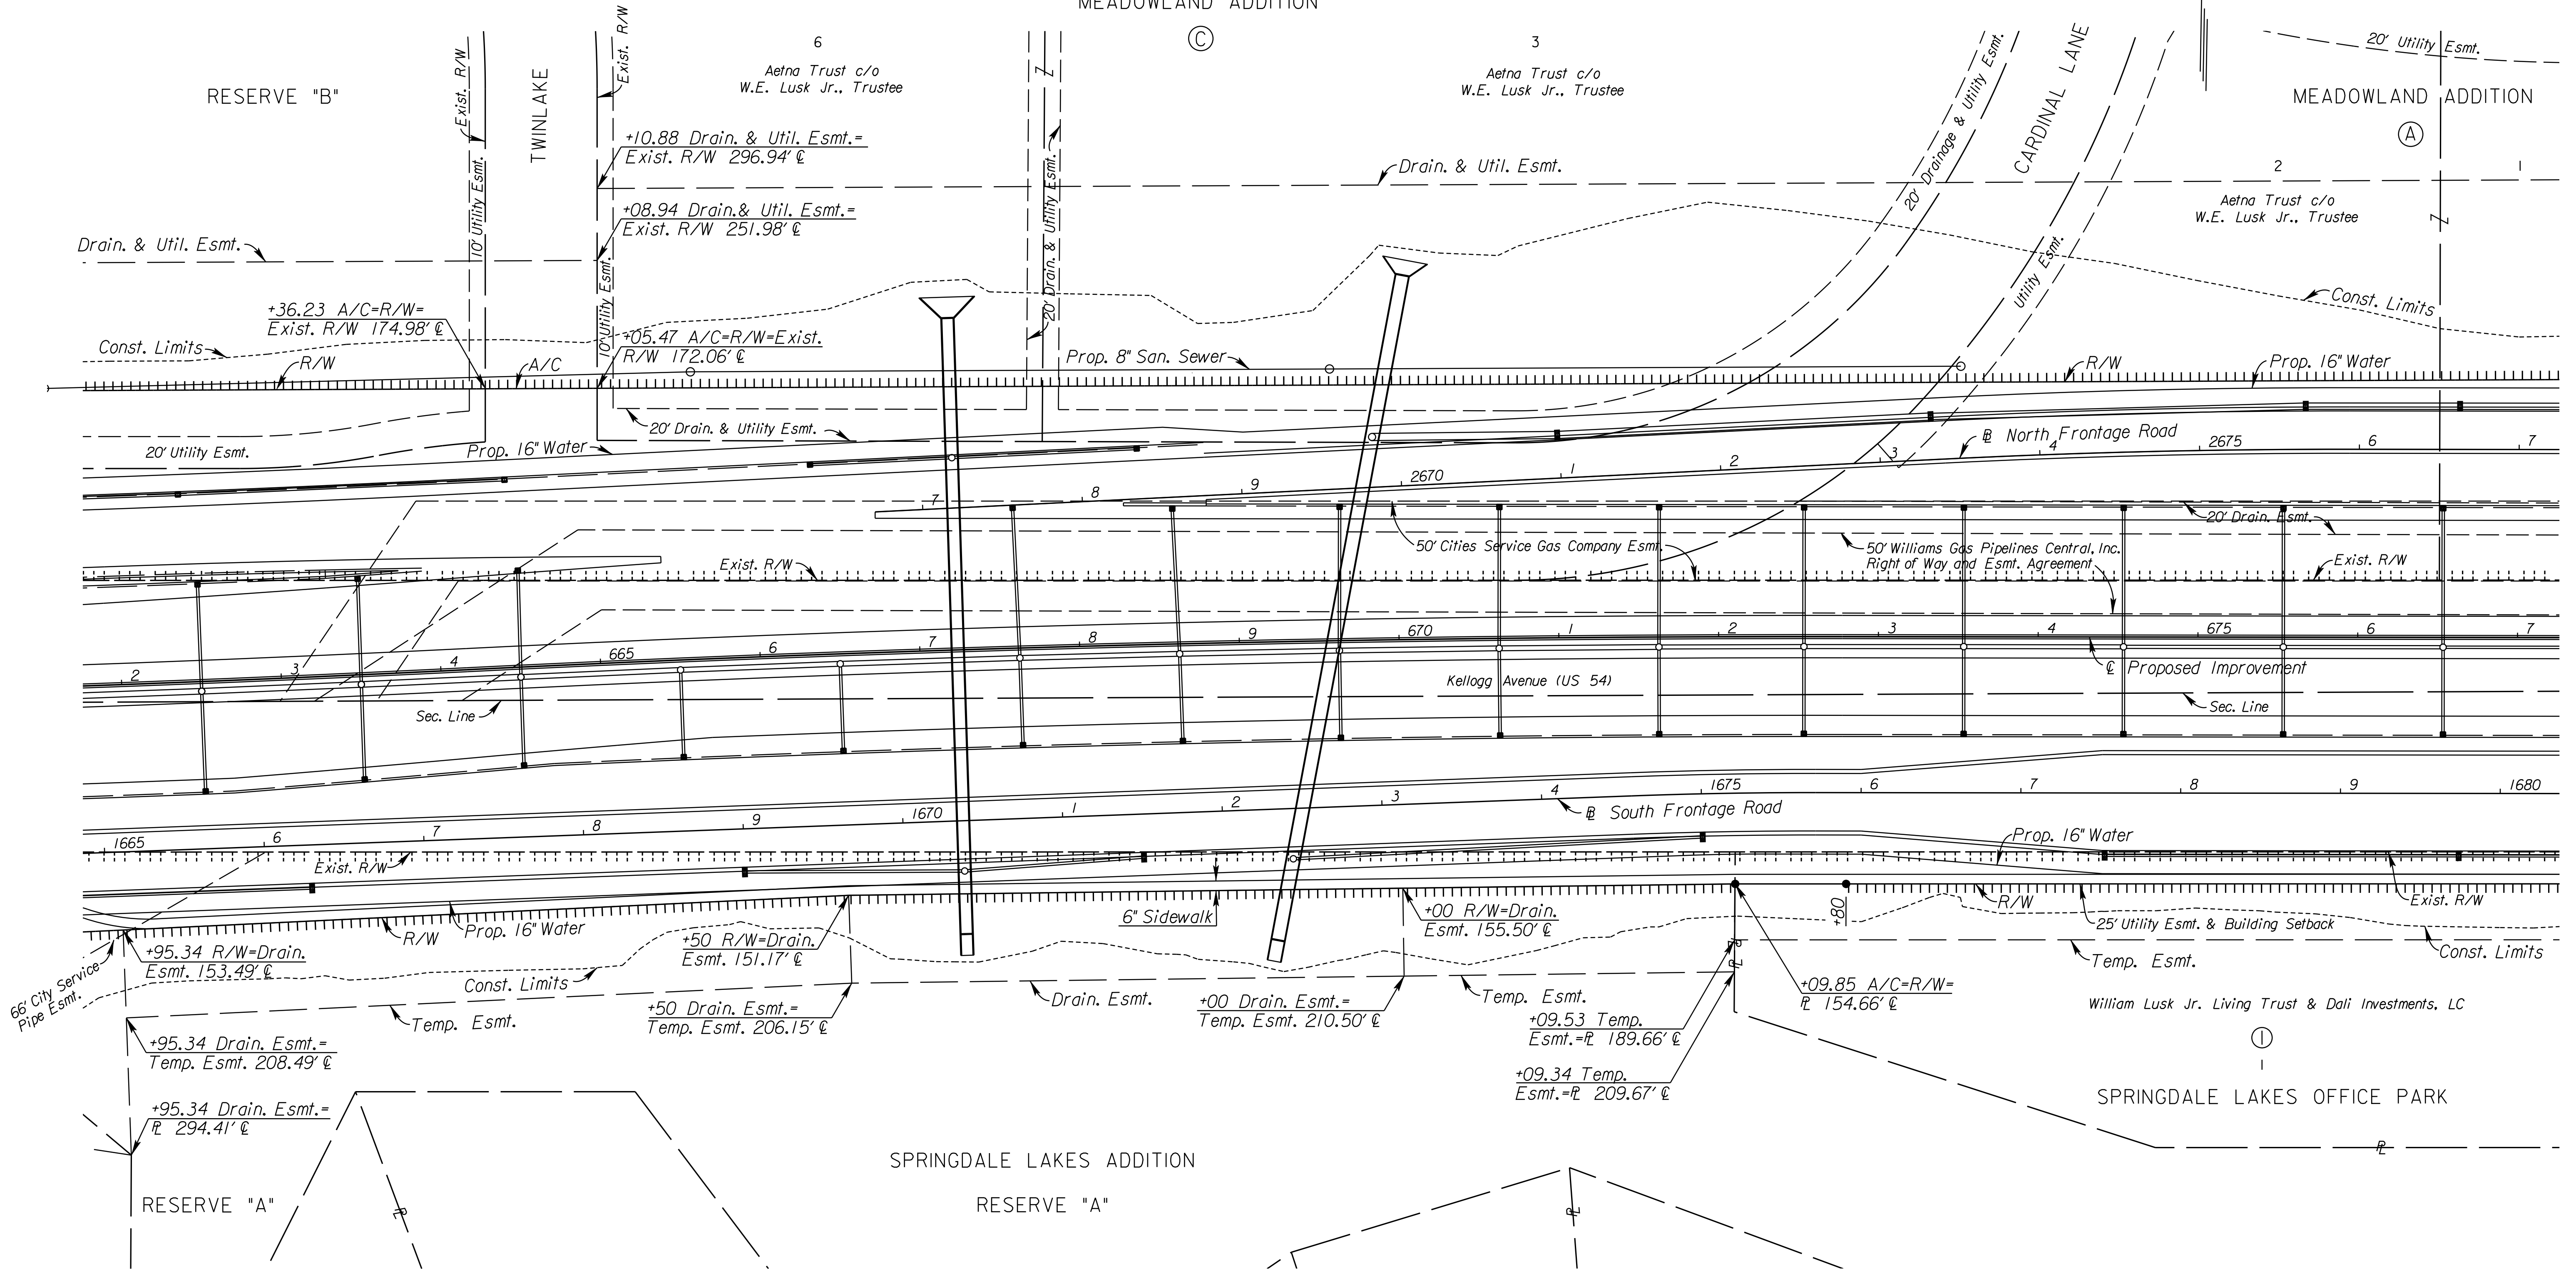

I:\4758 AM 2/9/2011 1:35766A\Cadd\Sheets\Roadway\PROW\EK2MLR0W04.dgn
 SURV. PLOT CADD DES. DR. TR. CKD. APP.

CITY OF WICHITA
 EAST KELLOGG
 RIGHT-OF-WAY PLAN
 STA. 662+00 TO STA. 677+00