
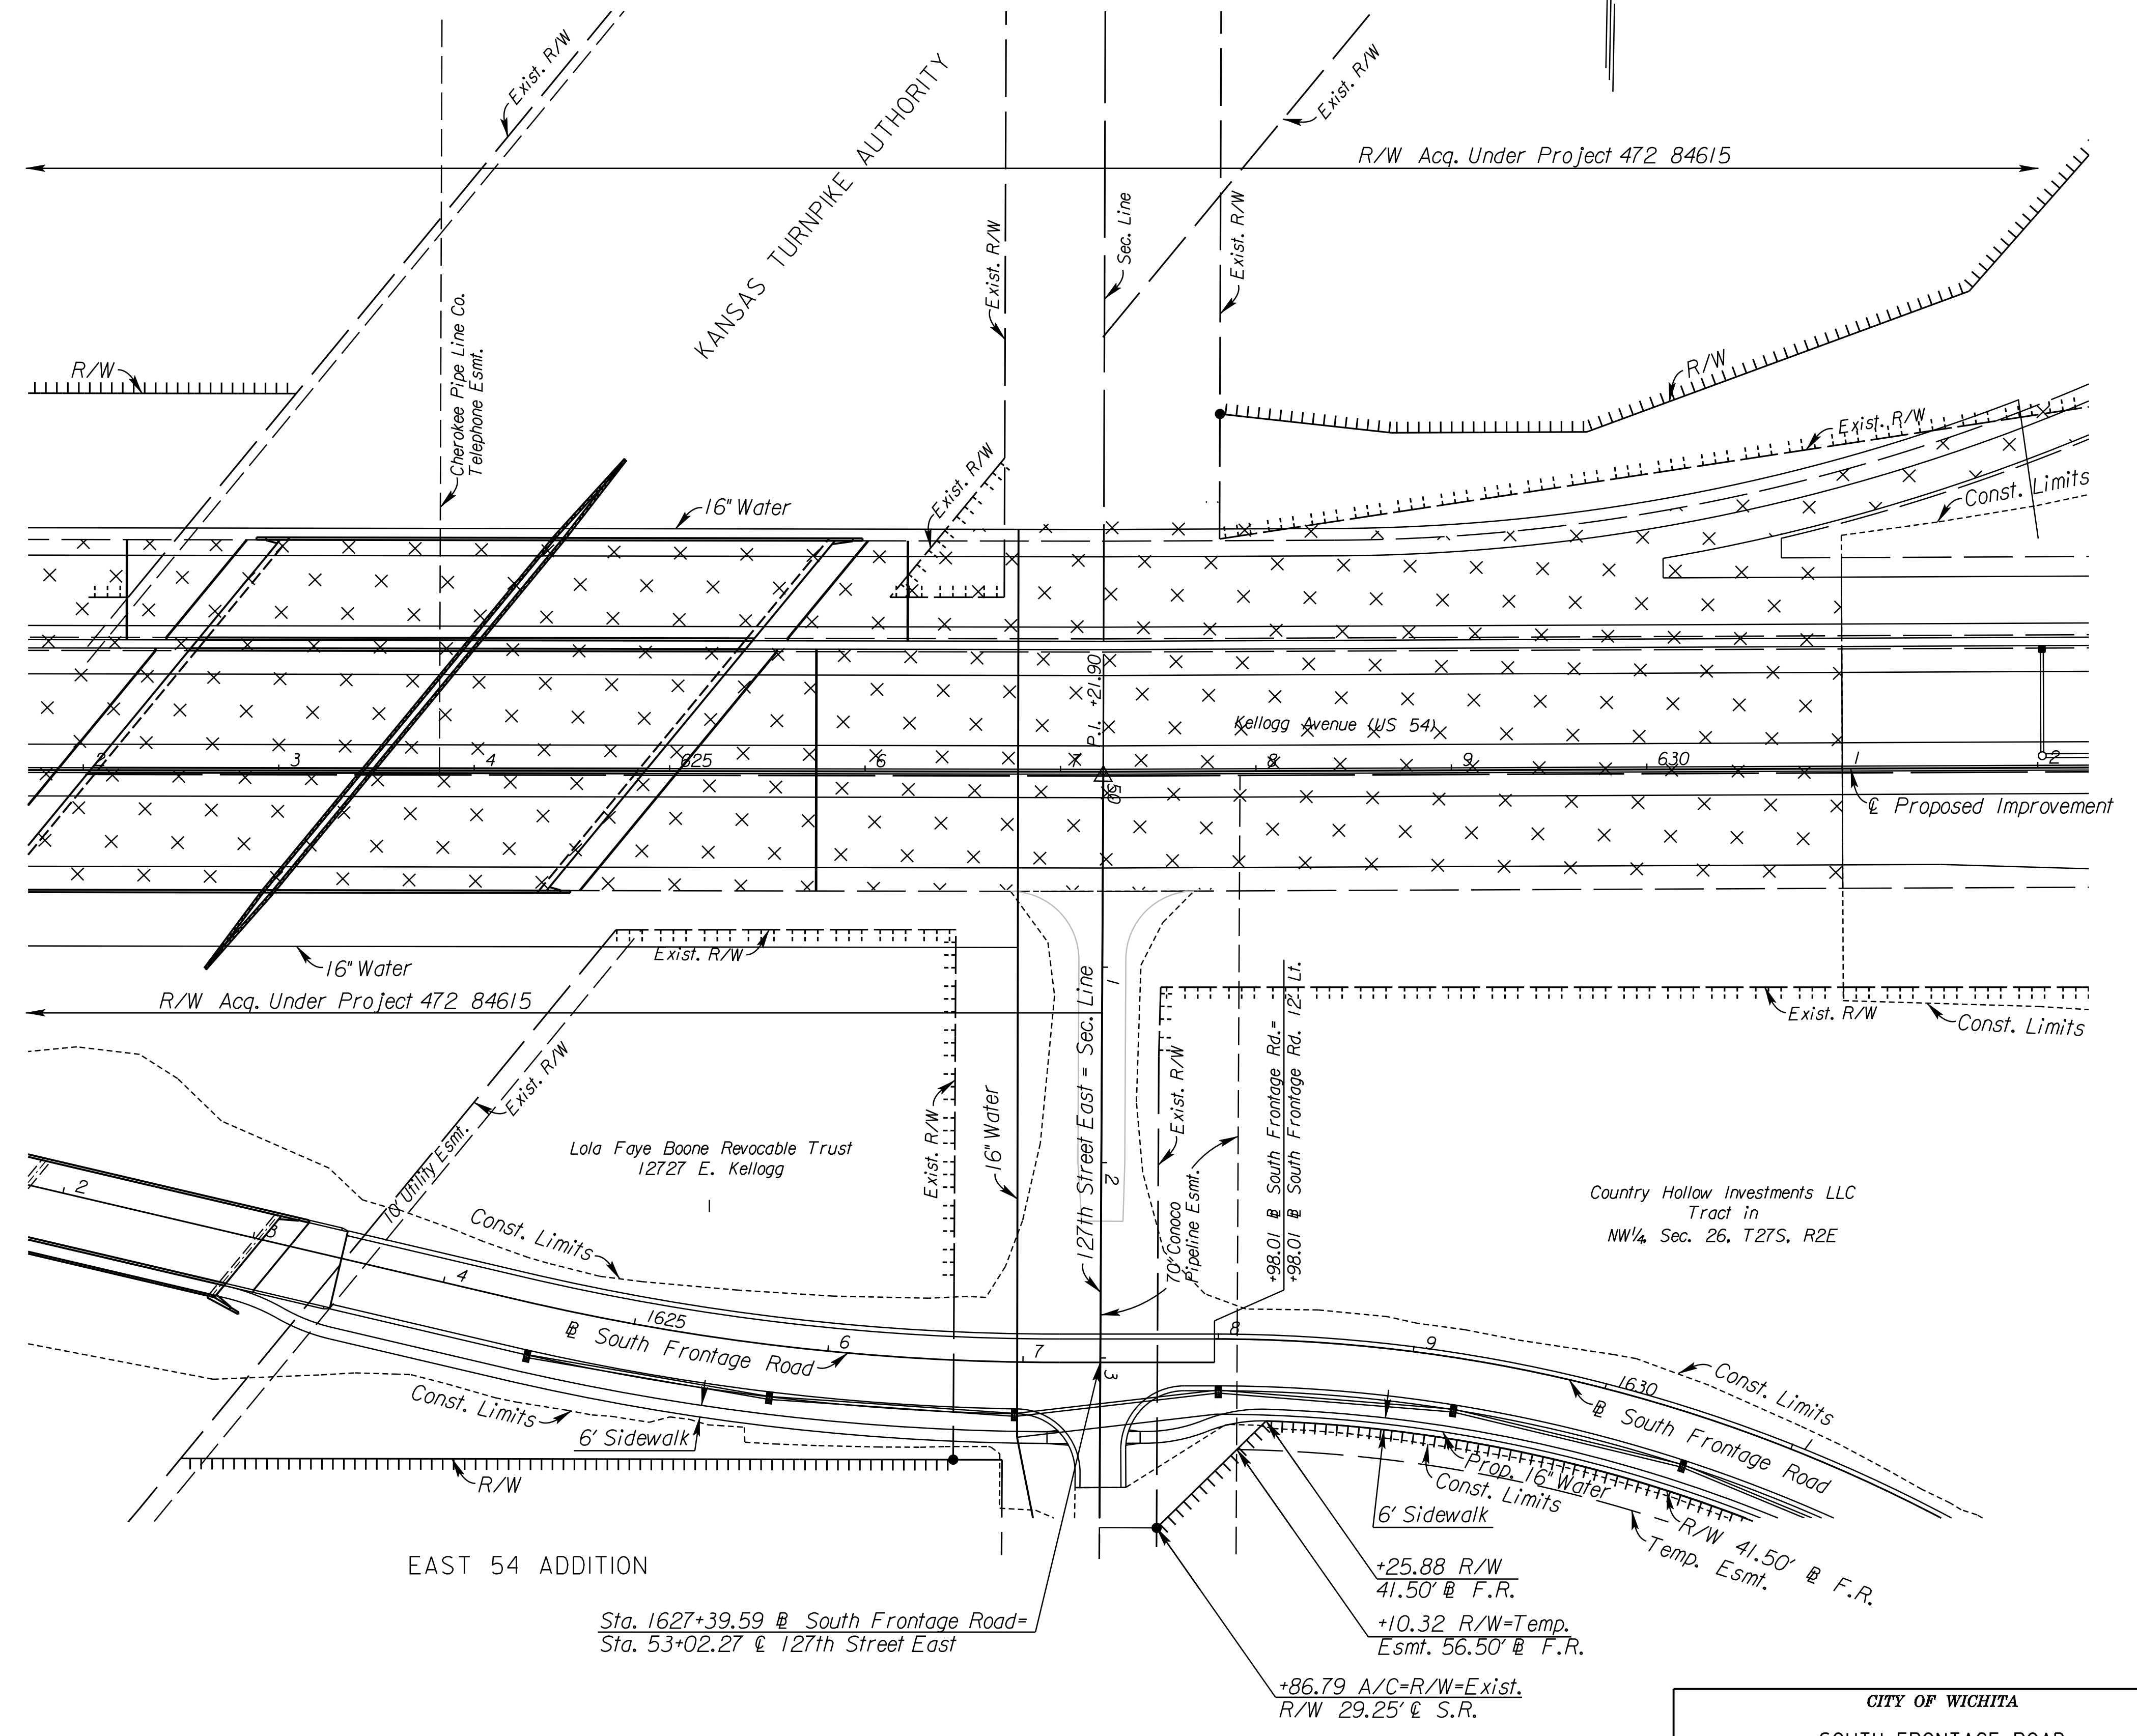


STATE	PROJECT NO.	YEAR	SHEET NO.	TOTAL SHEETS
KANSAS	472 84614	:	272	534

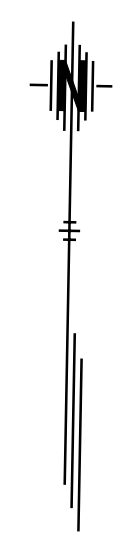

11:41:59 AM
 2/18/2011
 T:\35166A\Cadd\Sheets\Roadway\PROW\EK2MLR0W01.dgn
 SURV. PLOT CADD DES. TR. CKD. APP.

EAST 54 ADDITION

Sta. 1627+39.59 @ South Frontage Road=
 Sta. 53+02.27 @ 127th Street East

+25.88 R/W
 41.50' @ F.R.
 +10.32 R/W=Temp.
 Esmt. 56.50' @ F.R.
 +86.79 A/C=R/W=Exist.
 R/W 29.25' @ S.R.

CITY OF WICHITA
 SOUTH FRONTAGE ROAD
 RIGHT-OF-WAY PLAN
 STA. 1627+39.59 TO STA. 1631+00