


| STATE | PROJECT NO. | YEAR | SHEET NO. | TOTAL SHEETS |
|--------|-------------|------|-----------|--------------|
| KANSAS | 472 84614 | : | 273 | 534 |

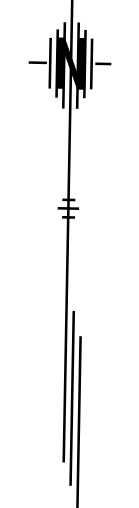


Country Hollow Investments LLC
Tract in
NW¼ Sec. 26, T27S, R2E

Country Hollow Investments LLC
Tract in
NW¼ Sec. 26, T27S, R2E

RESERVE "C"

COUNTRY HOLLOW ADDITION

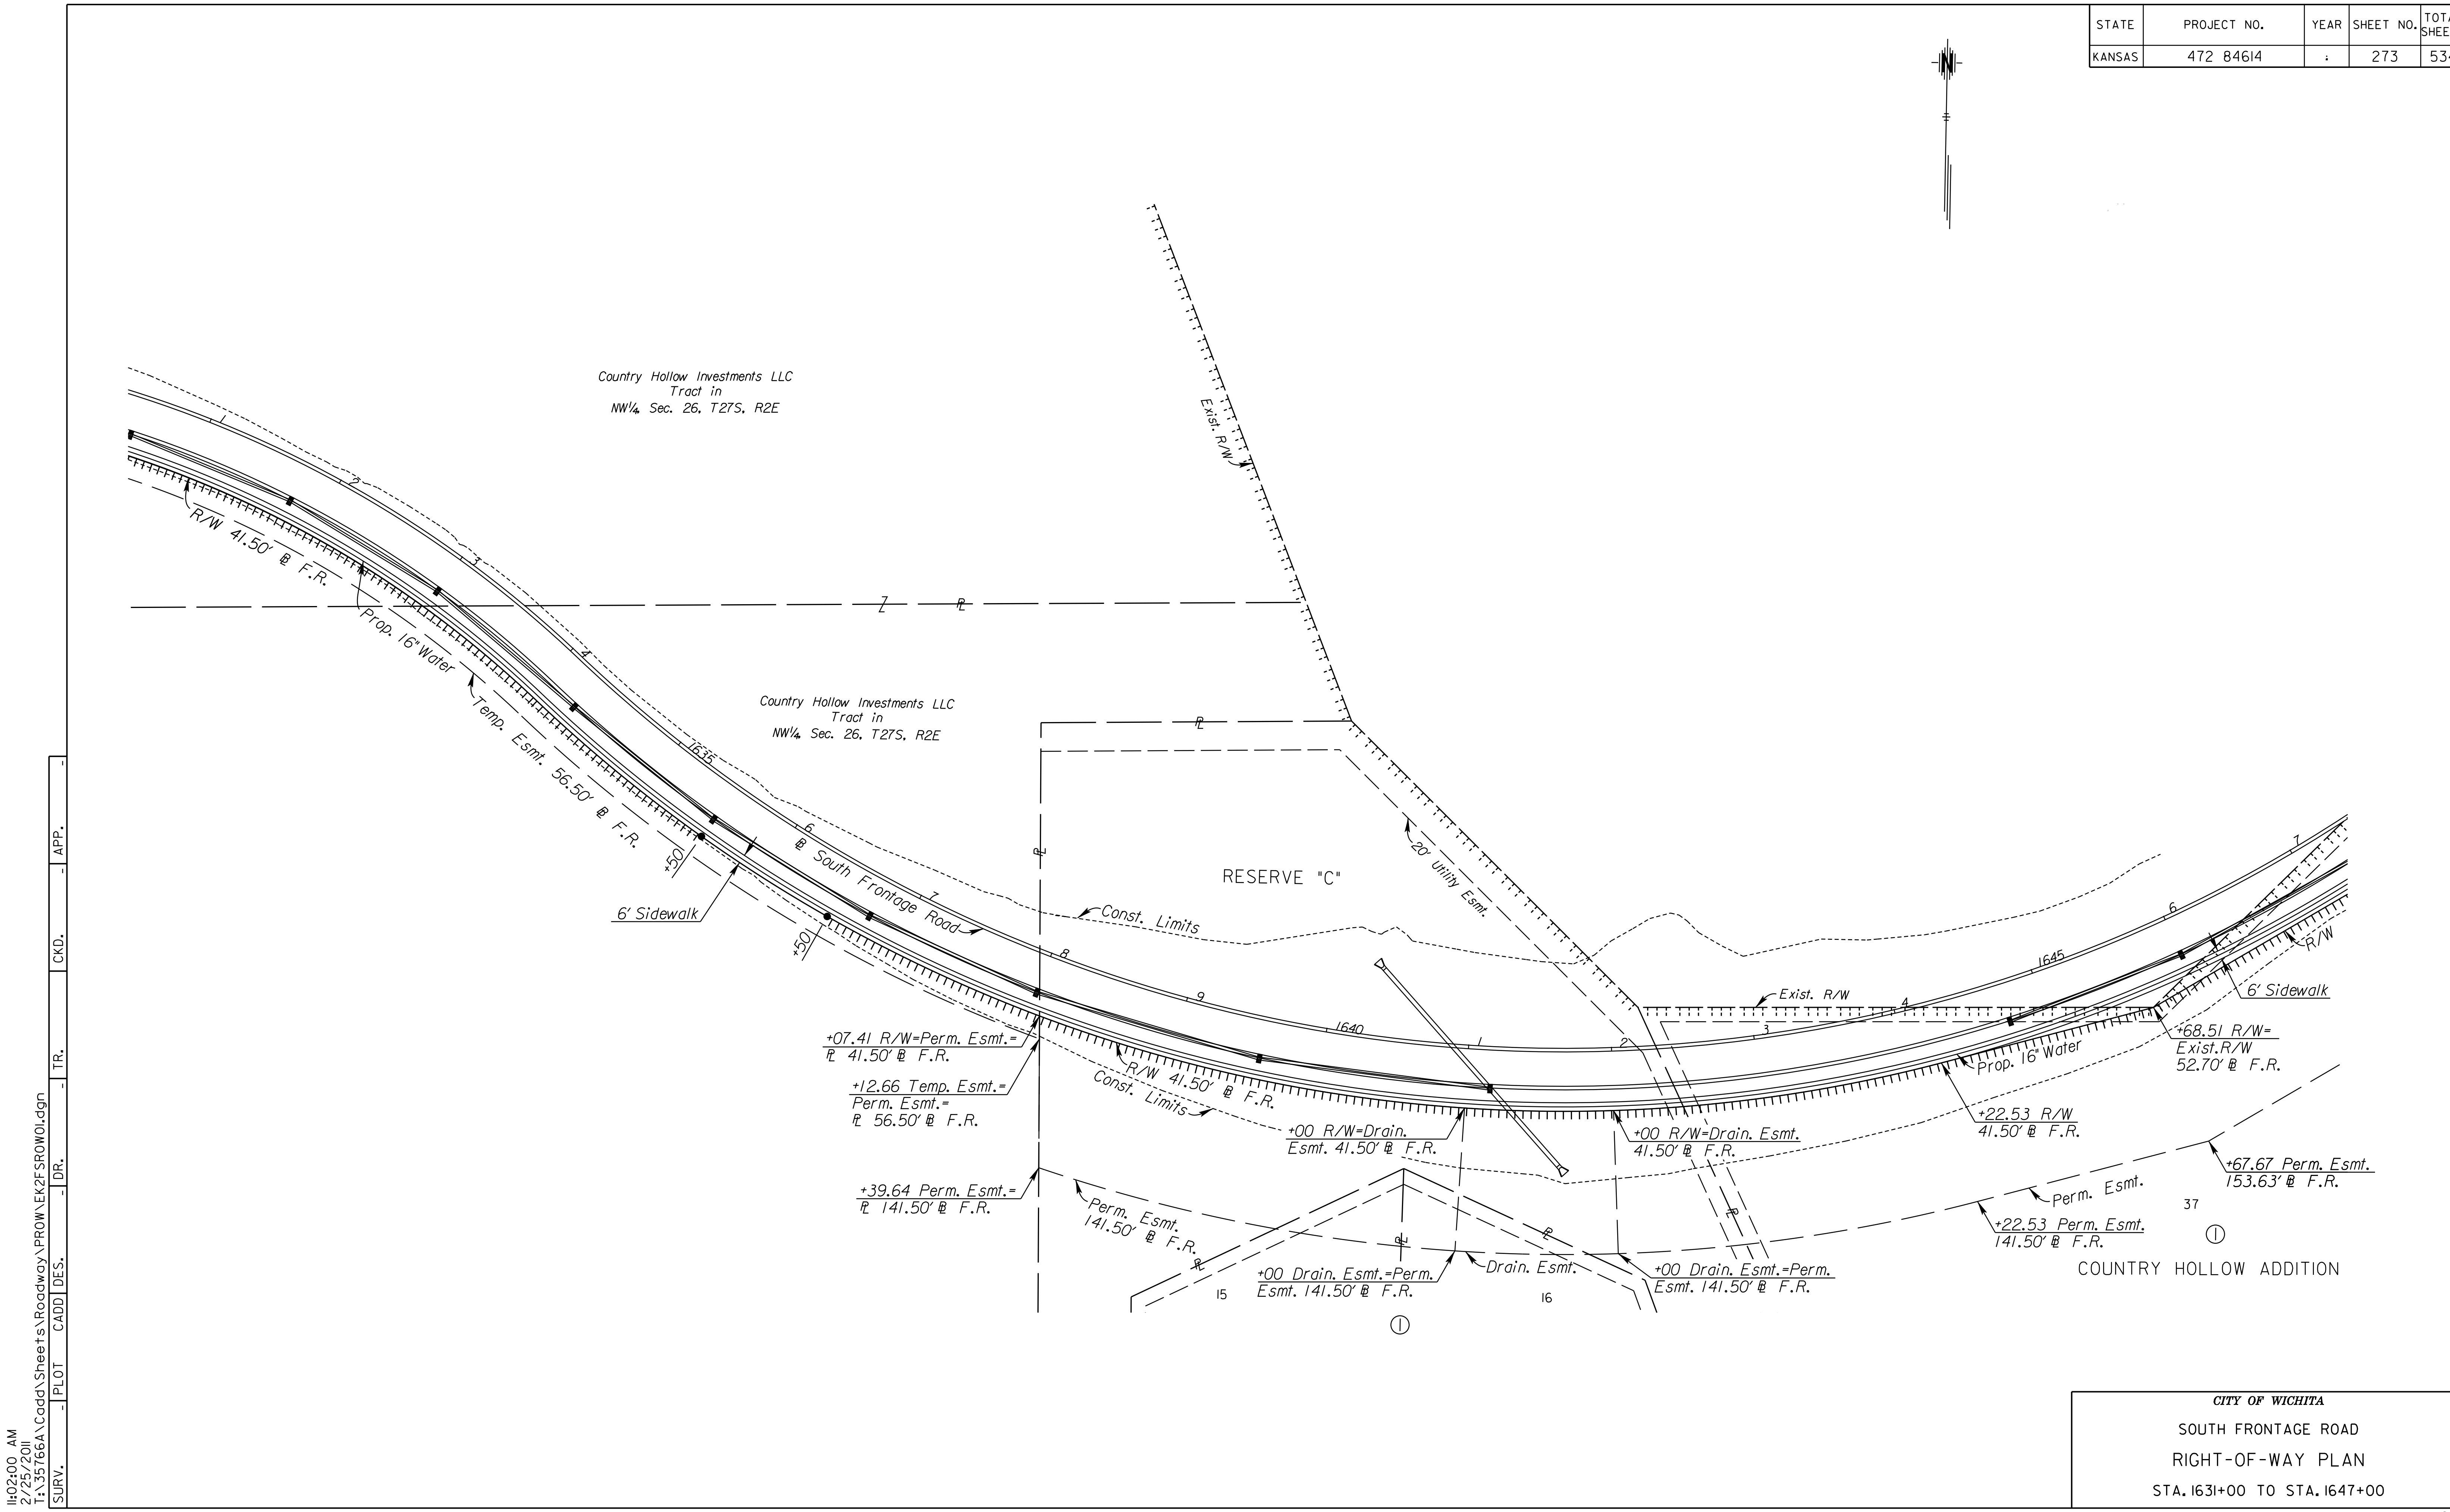

I:\02:00 - AM
 2/25/2011
 T:\35766A\Cadd\Sheets\Roadway\PROW\EK2FSROW01.dgn
 SURV. PLOT CADD DES. TR. CKD. APP.

CITY OF WICHITA
 SOUTH FRONTAGE ROAD
 RIGHT-OF-WAY PLAN
 STA. 1631+00 TO STA. 1647+00