


STATE	PROJECT NO.	YEAR	SHEET NO.	TOTAL SHEETS
KANSAS	472 84614	:	276	534

SPRINGDALE COUNTRY CLUB ESTATES

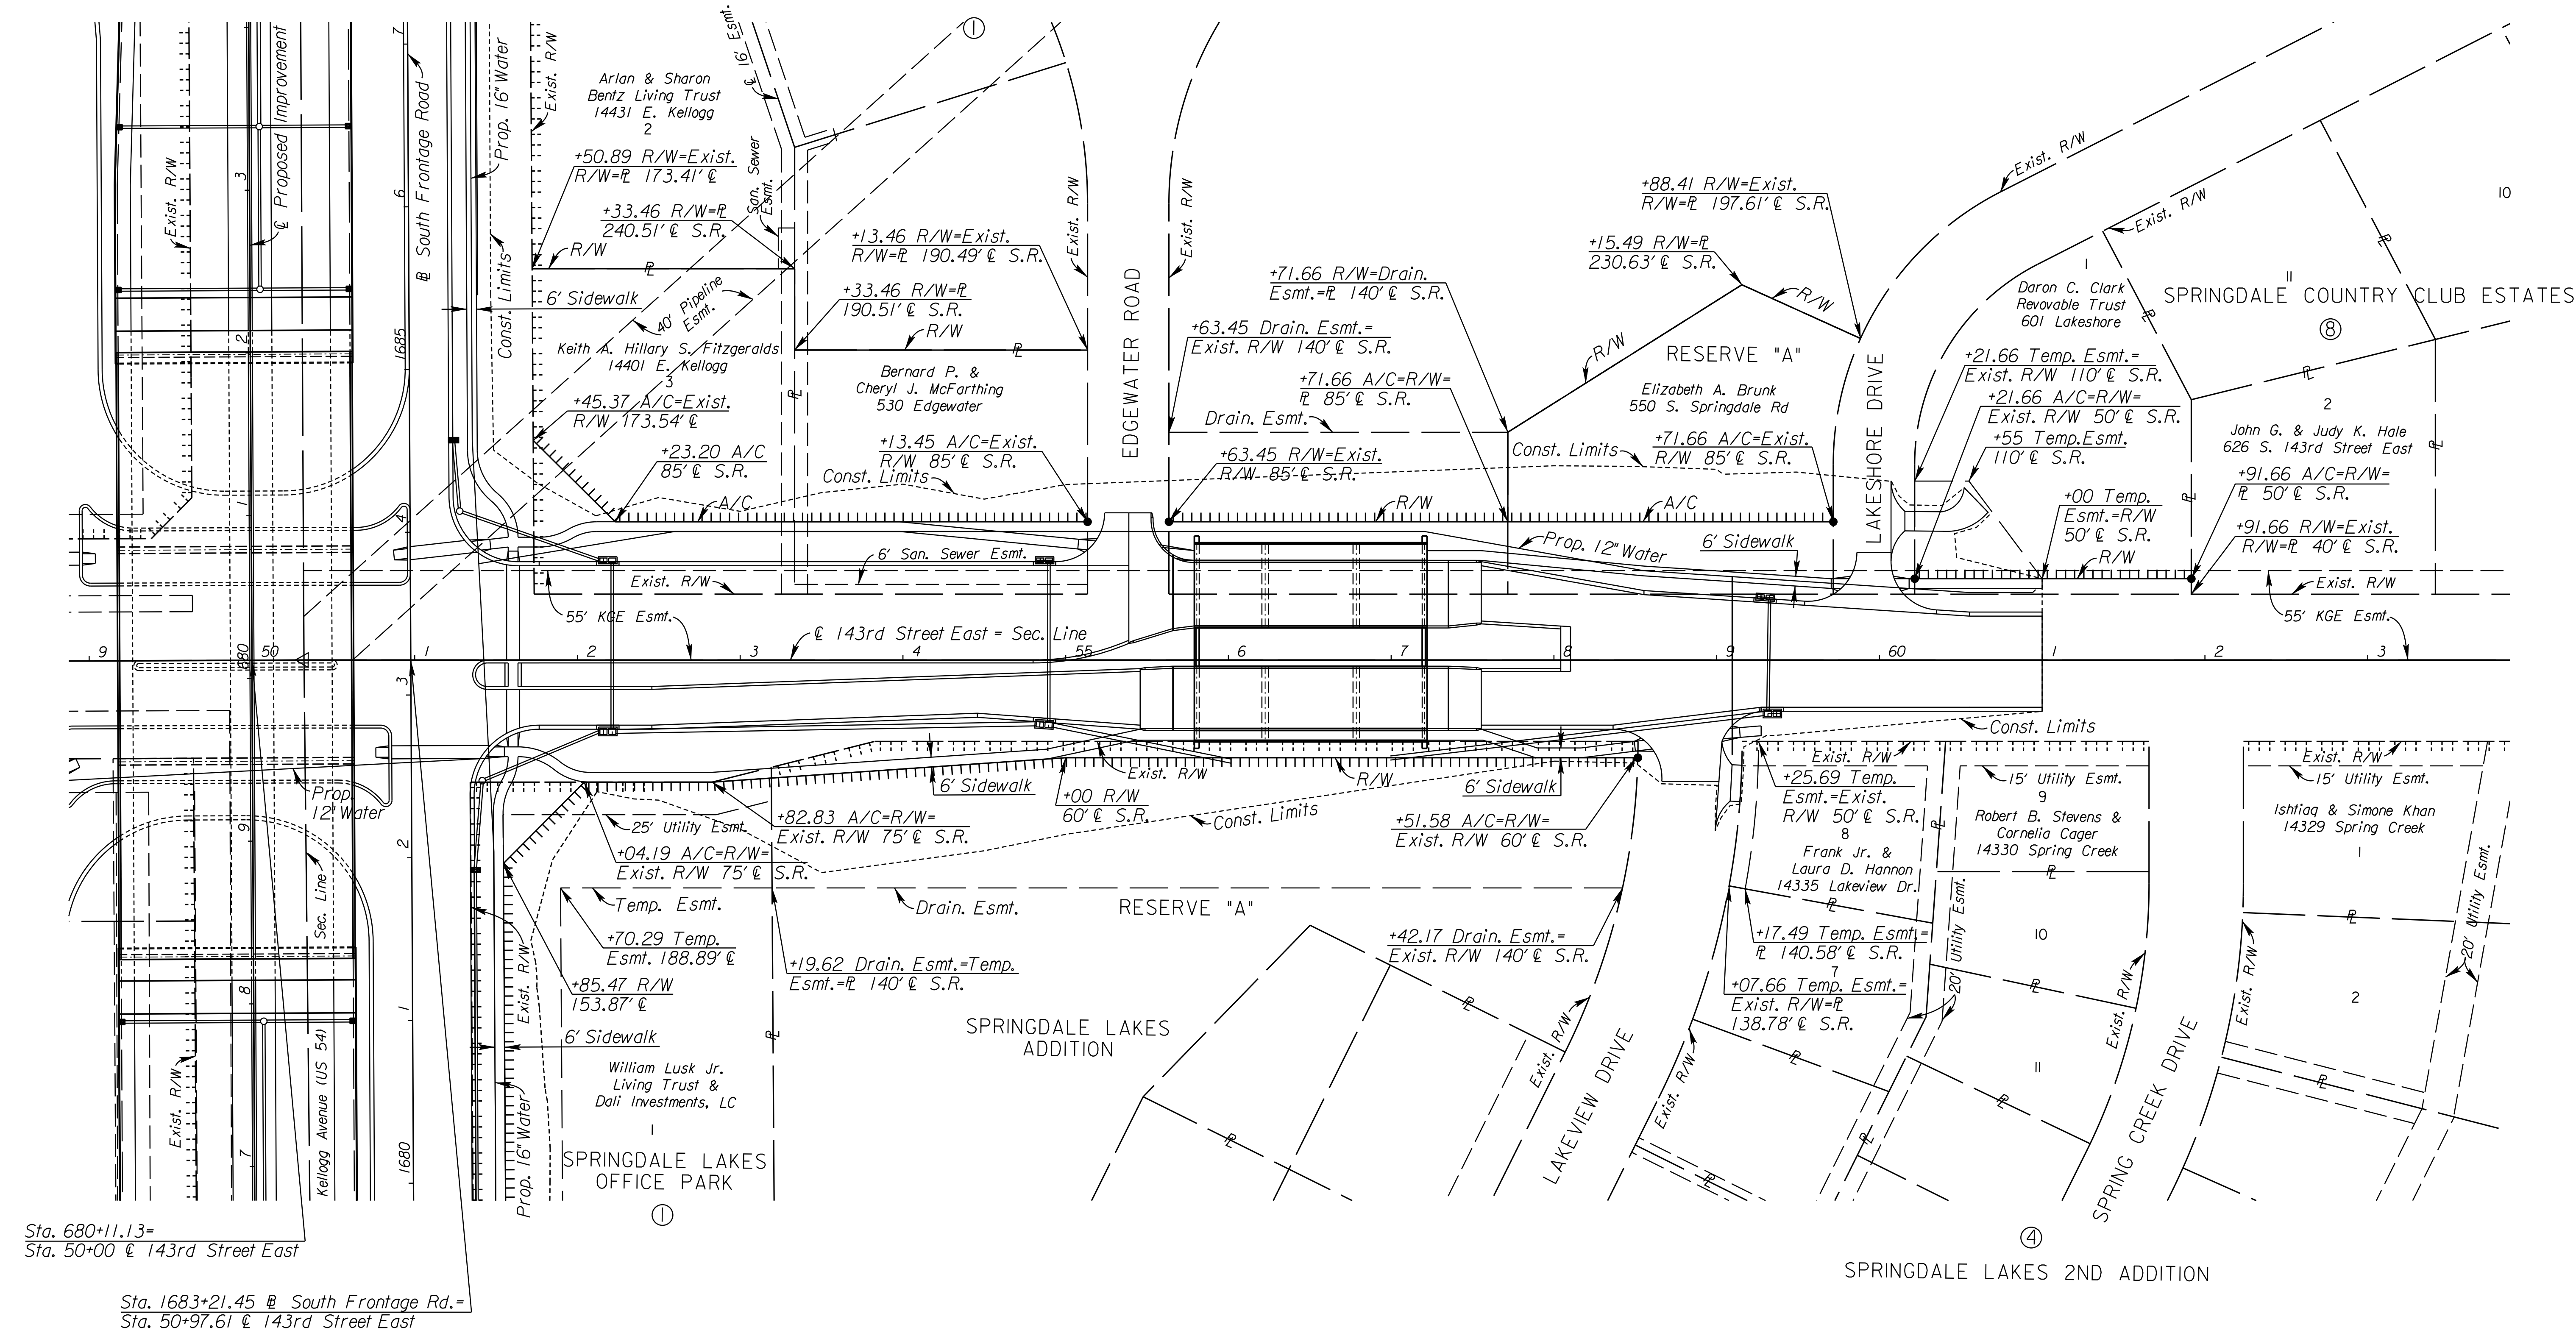

CITY OF WICHITA  
 143RD STREET EAST  
 RIGHT-OF-WAY PLAN  
 STA. 50+00 TO STA. 63+00

10:51:37 AM  
 2/21/2011  
 T:\35166A\Cadd\Sheets\Roadway\PROW\EK243R0W02.dgn  
 SURV. PLOT CADD DES. TR. CKD. APP.