


STATE	PROJECT NO.	YEAR	SHEET NO.	TOTAL SHEETS
KANSAS	472 84614	.	297	534

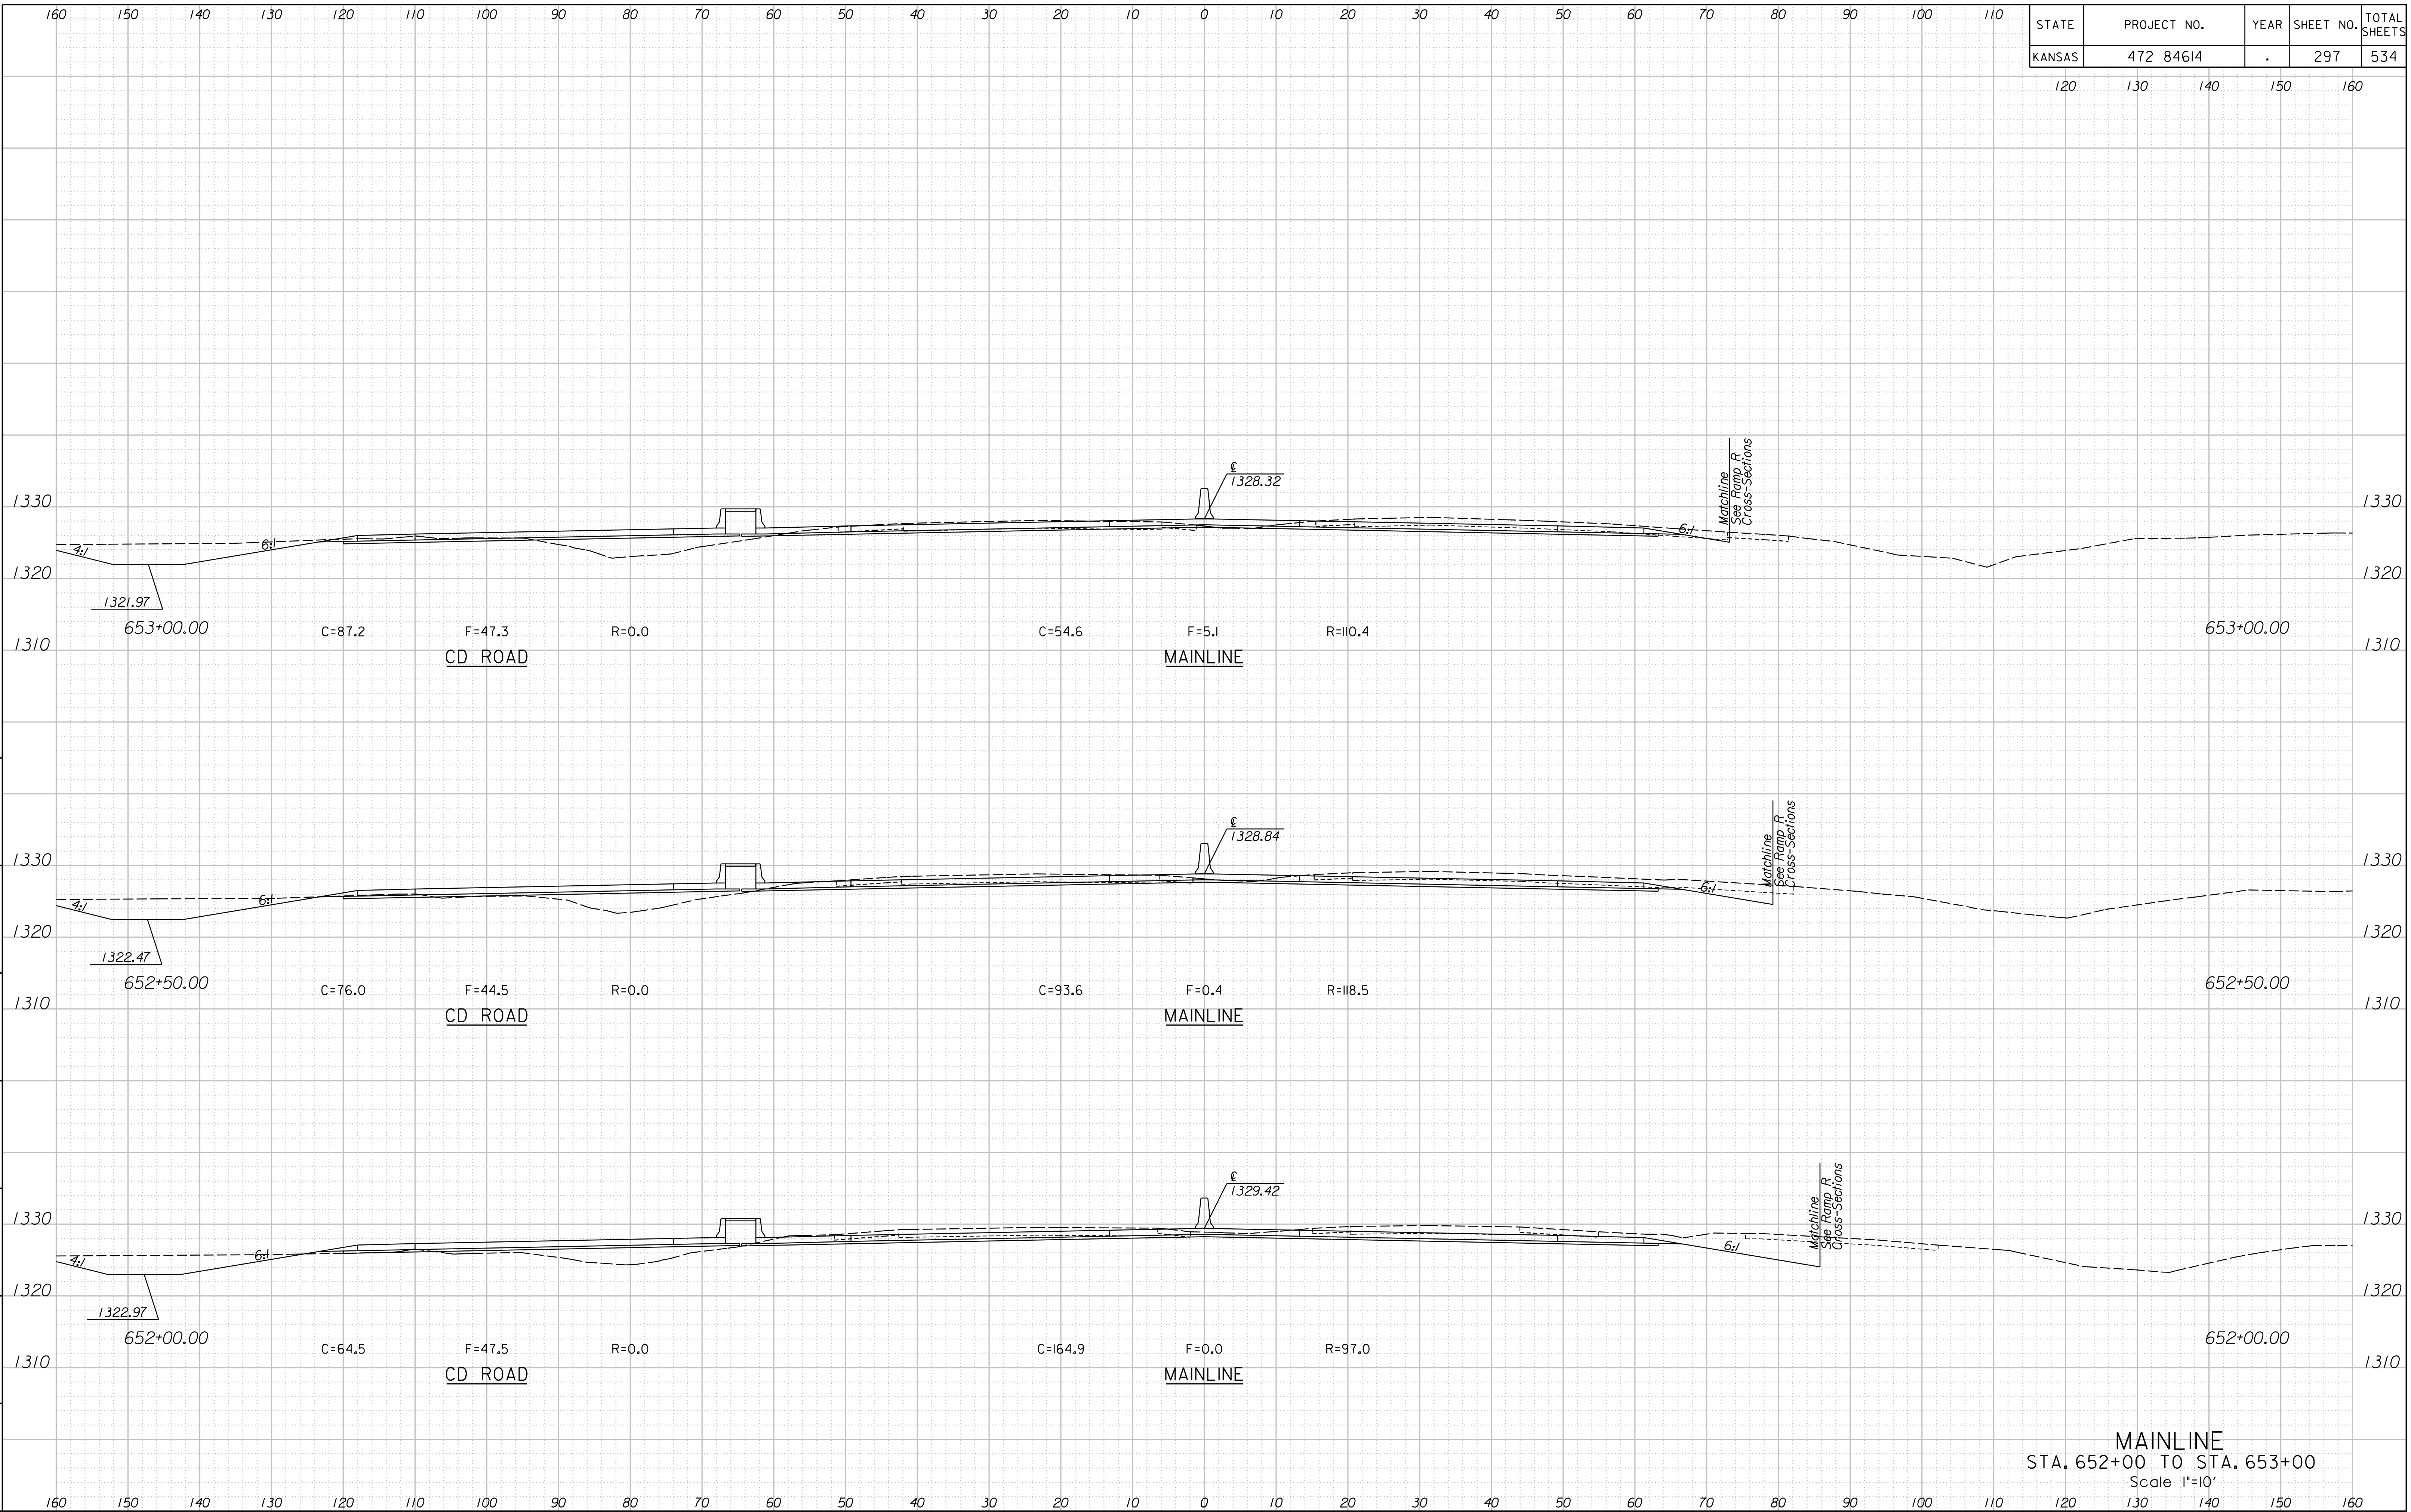

1:35:13 PM  
 2/9/2011  
 T:\35766A\Cadd\Sheets\Roadway\Xsect\EK2ML.XSh.dgn

MAINLINE  
 STA. 652+00 TO STA. 653+00  
 Scale 1"=10'