


STATE	PROJECT NO.	YEAR	SHEET NO.	TOTAL SHEETS
KANSAS	472 84614	.	299	534

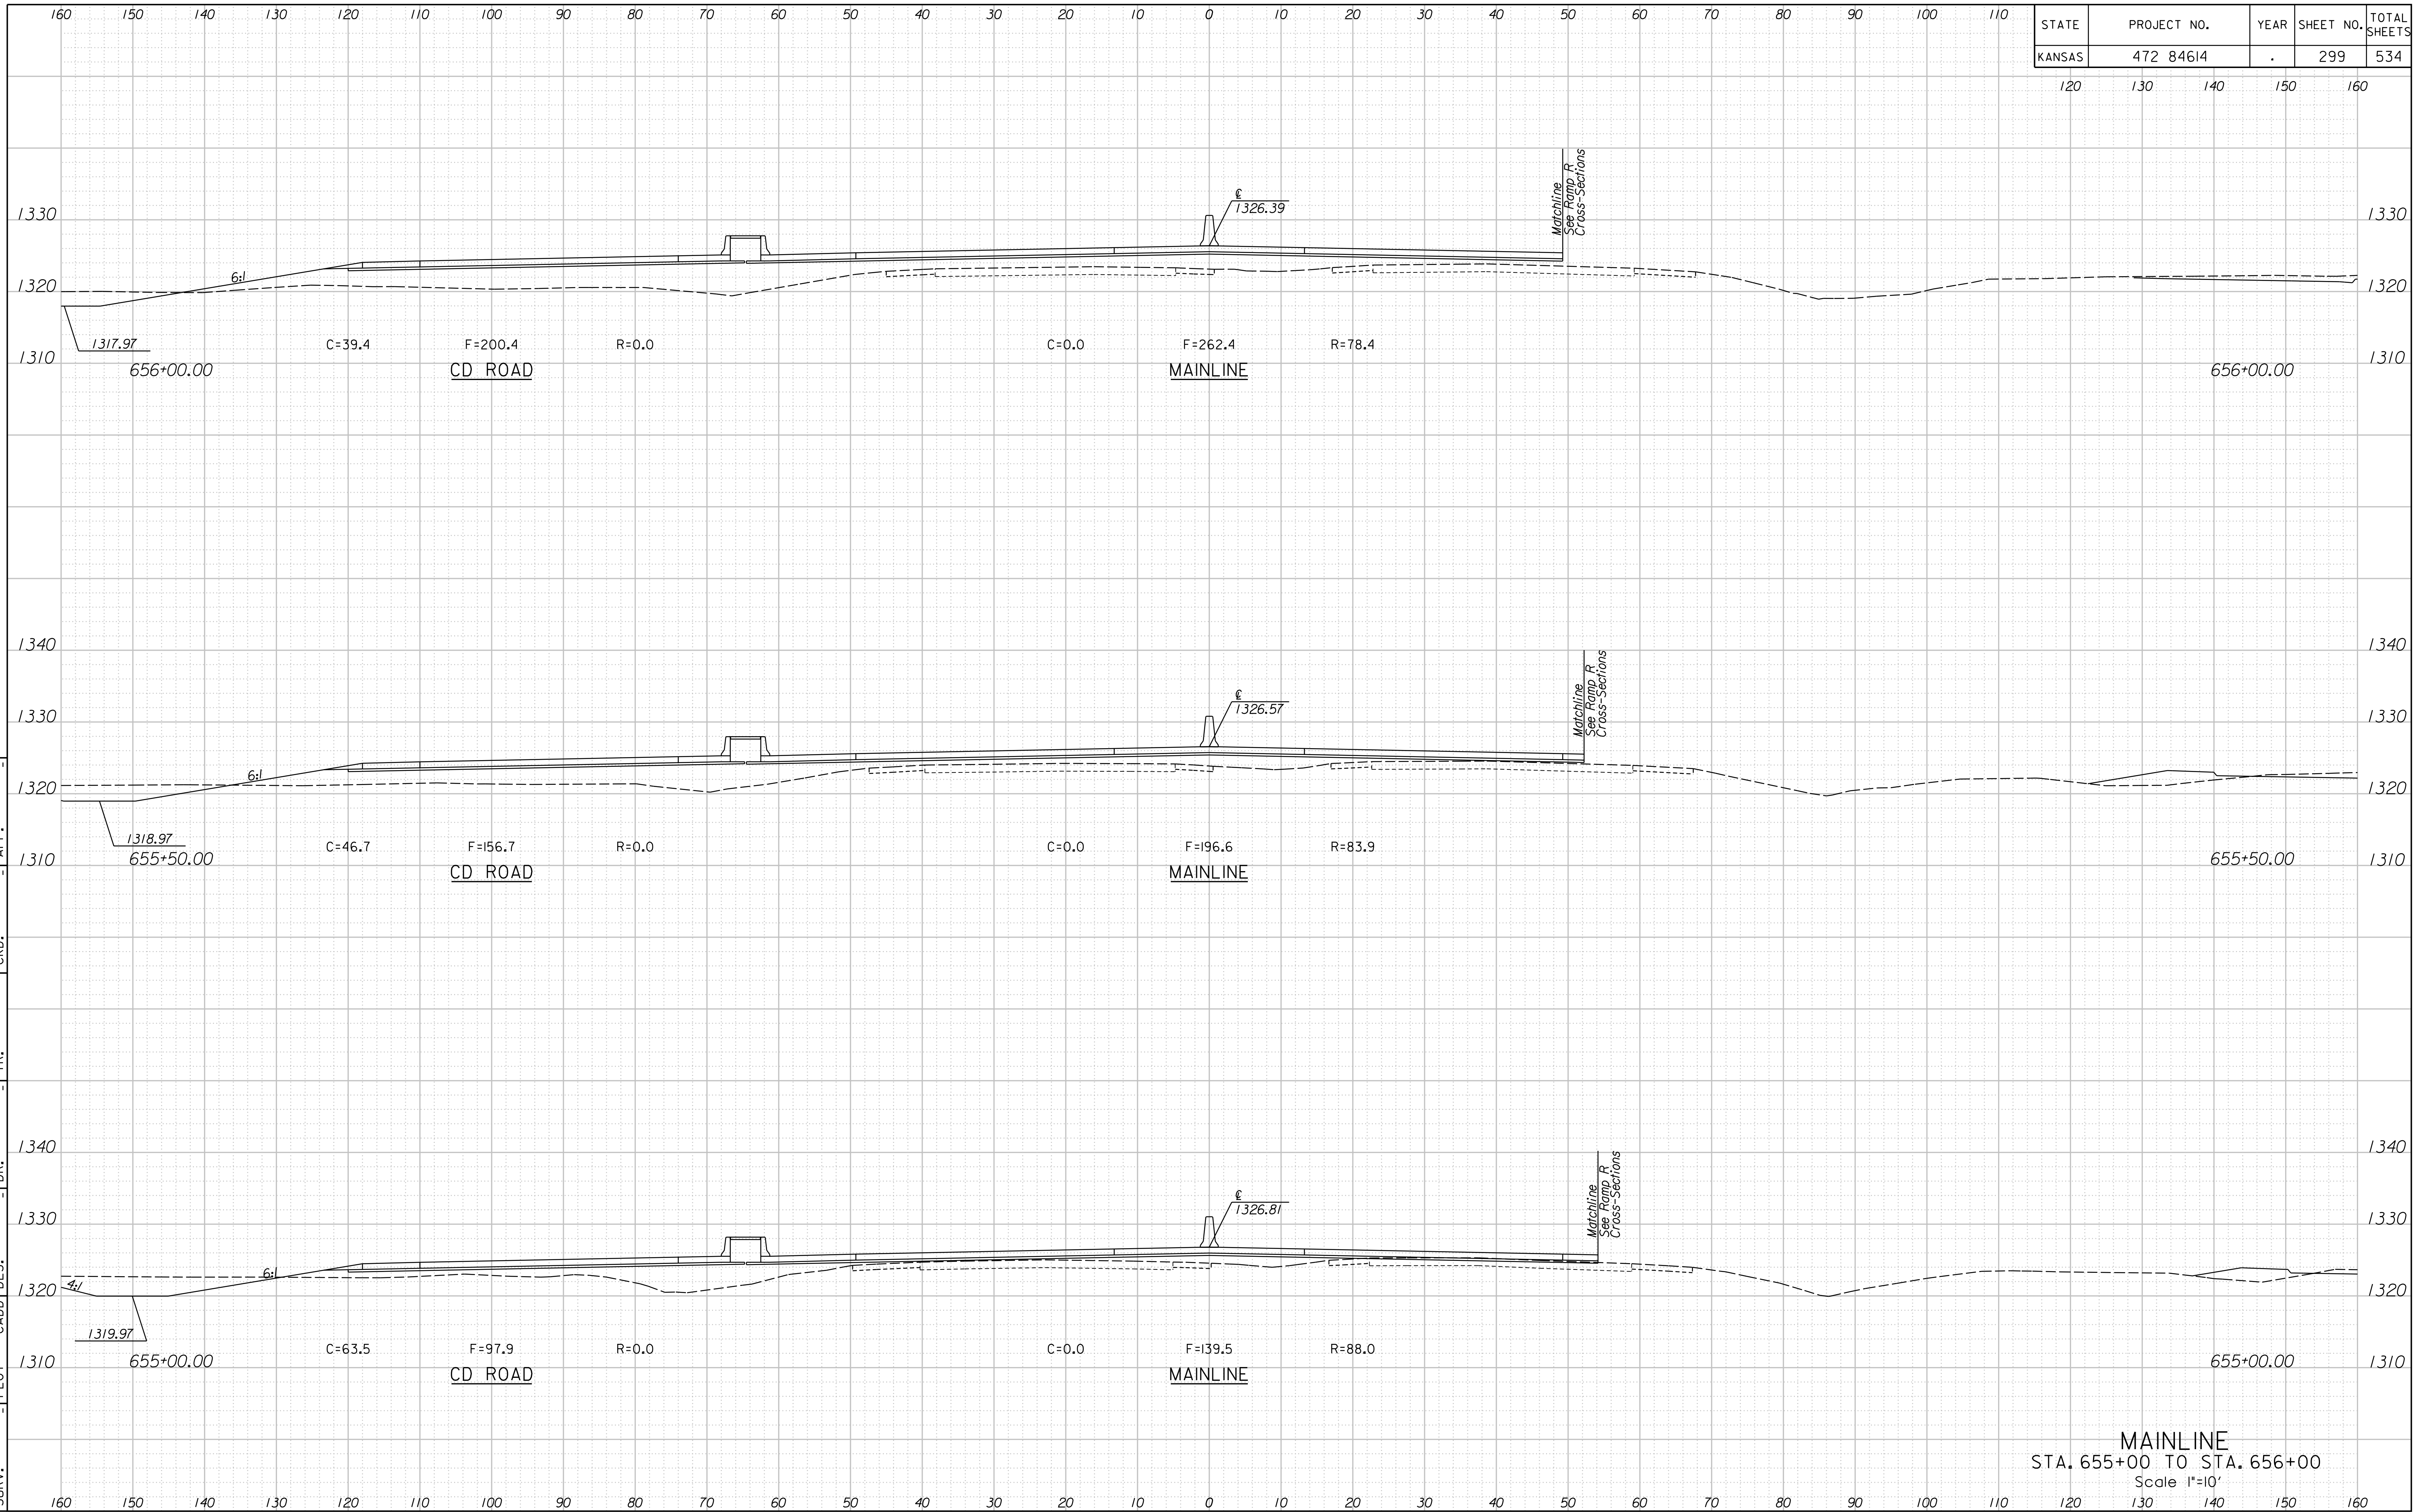

MAINLINE
 STA. 655+00 TO STA. 656+00
 Scale 1"=10'

1:55:23 PM
 2/9/2011
 T:\35766A\Cadd\Sheets\Roadway\Xsect\EK2ML.XSh.dgn

SURV. | PLOT | CADD | DES. | DR. | TR. | CKD. | APP.