


STATE	PROJECT NO.	YEAR	SHEET NO.	TOTAL SHEETS
KANSAS	472 84614	.	305	534

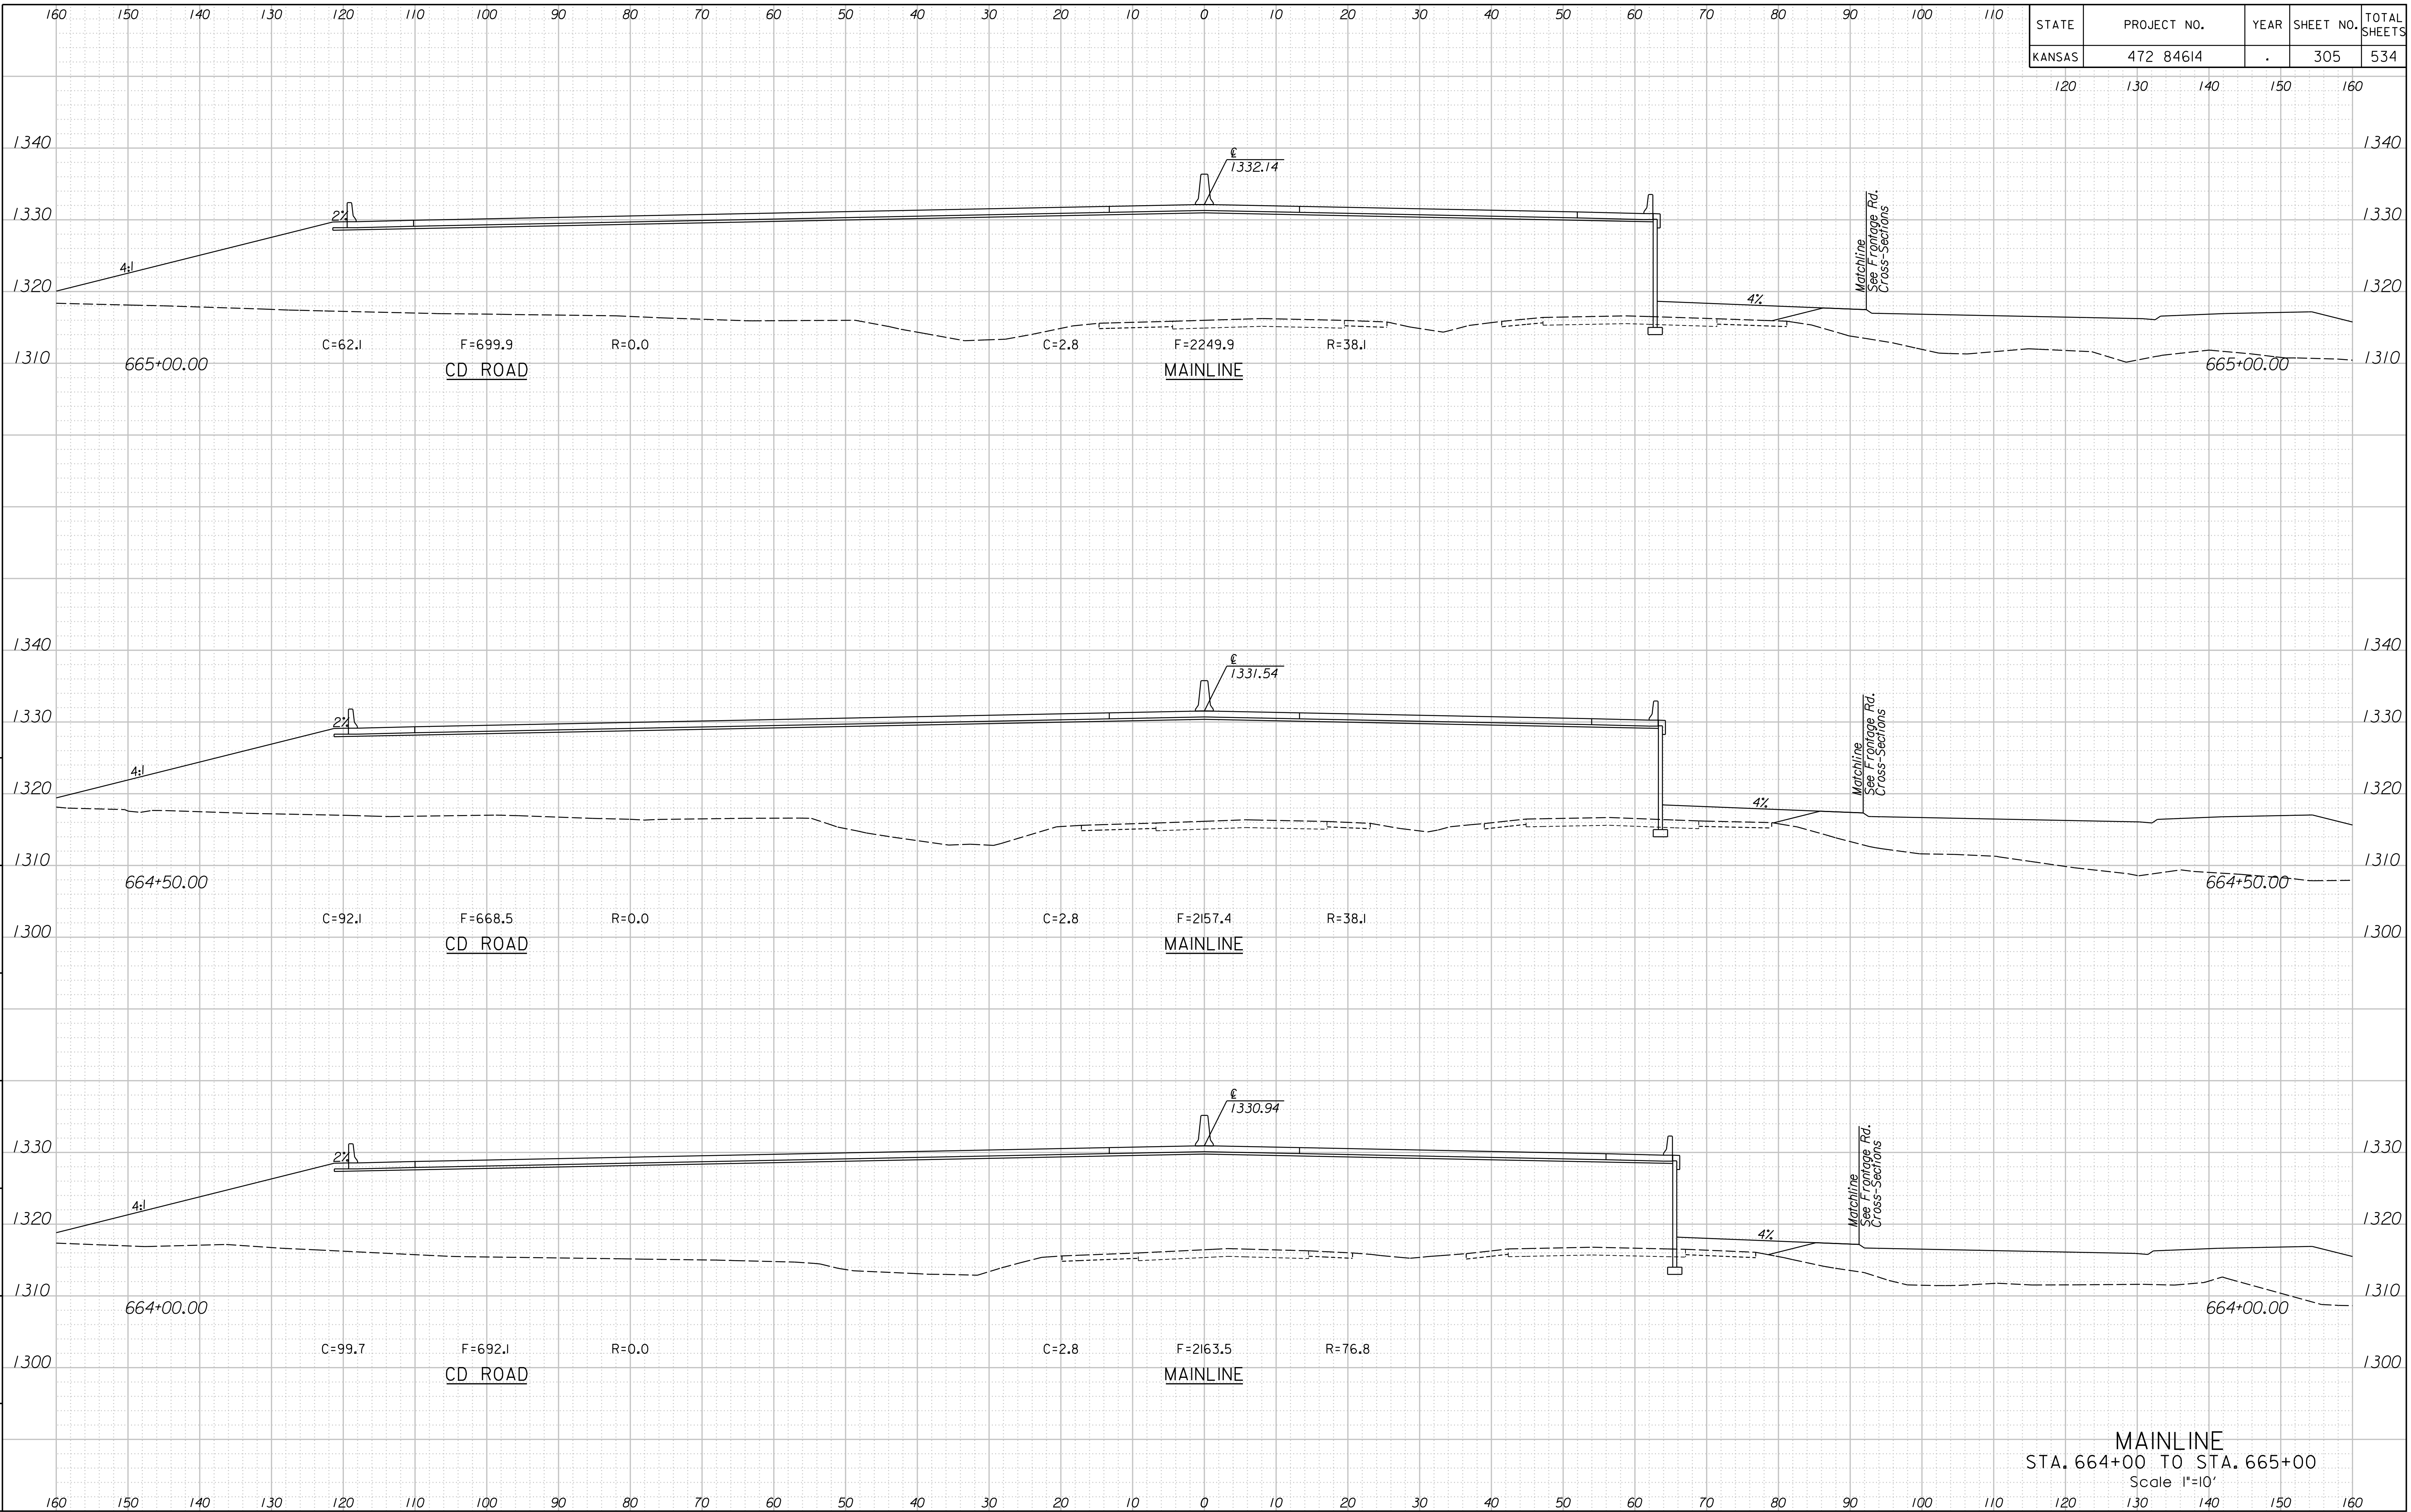

1:35:53 PM
2/9/2011
T:\35766A\Cadd\Sheets\Roadway\Xsect\EK2ML.XSh.dgn

MAINLINE
STA. 664+00 TO STA. 665+00
Scale 1"=10'