


STATE	PROJECT NO.	YEAR	SHEET NO.	TOTAL SHEETS
KANSAS	472 84614	.	306A	534

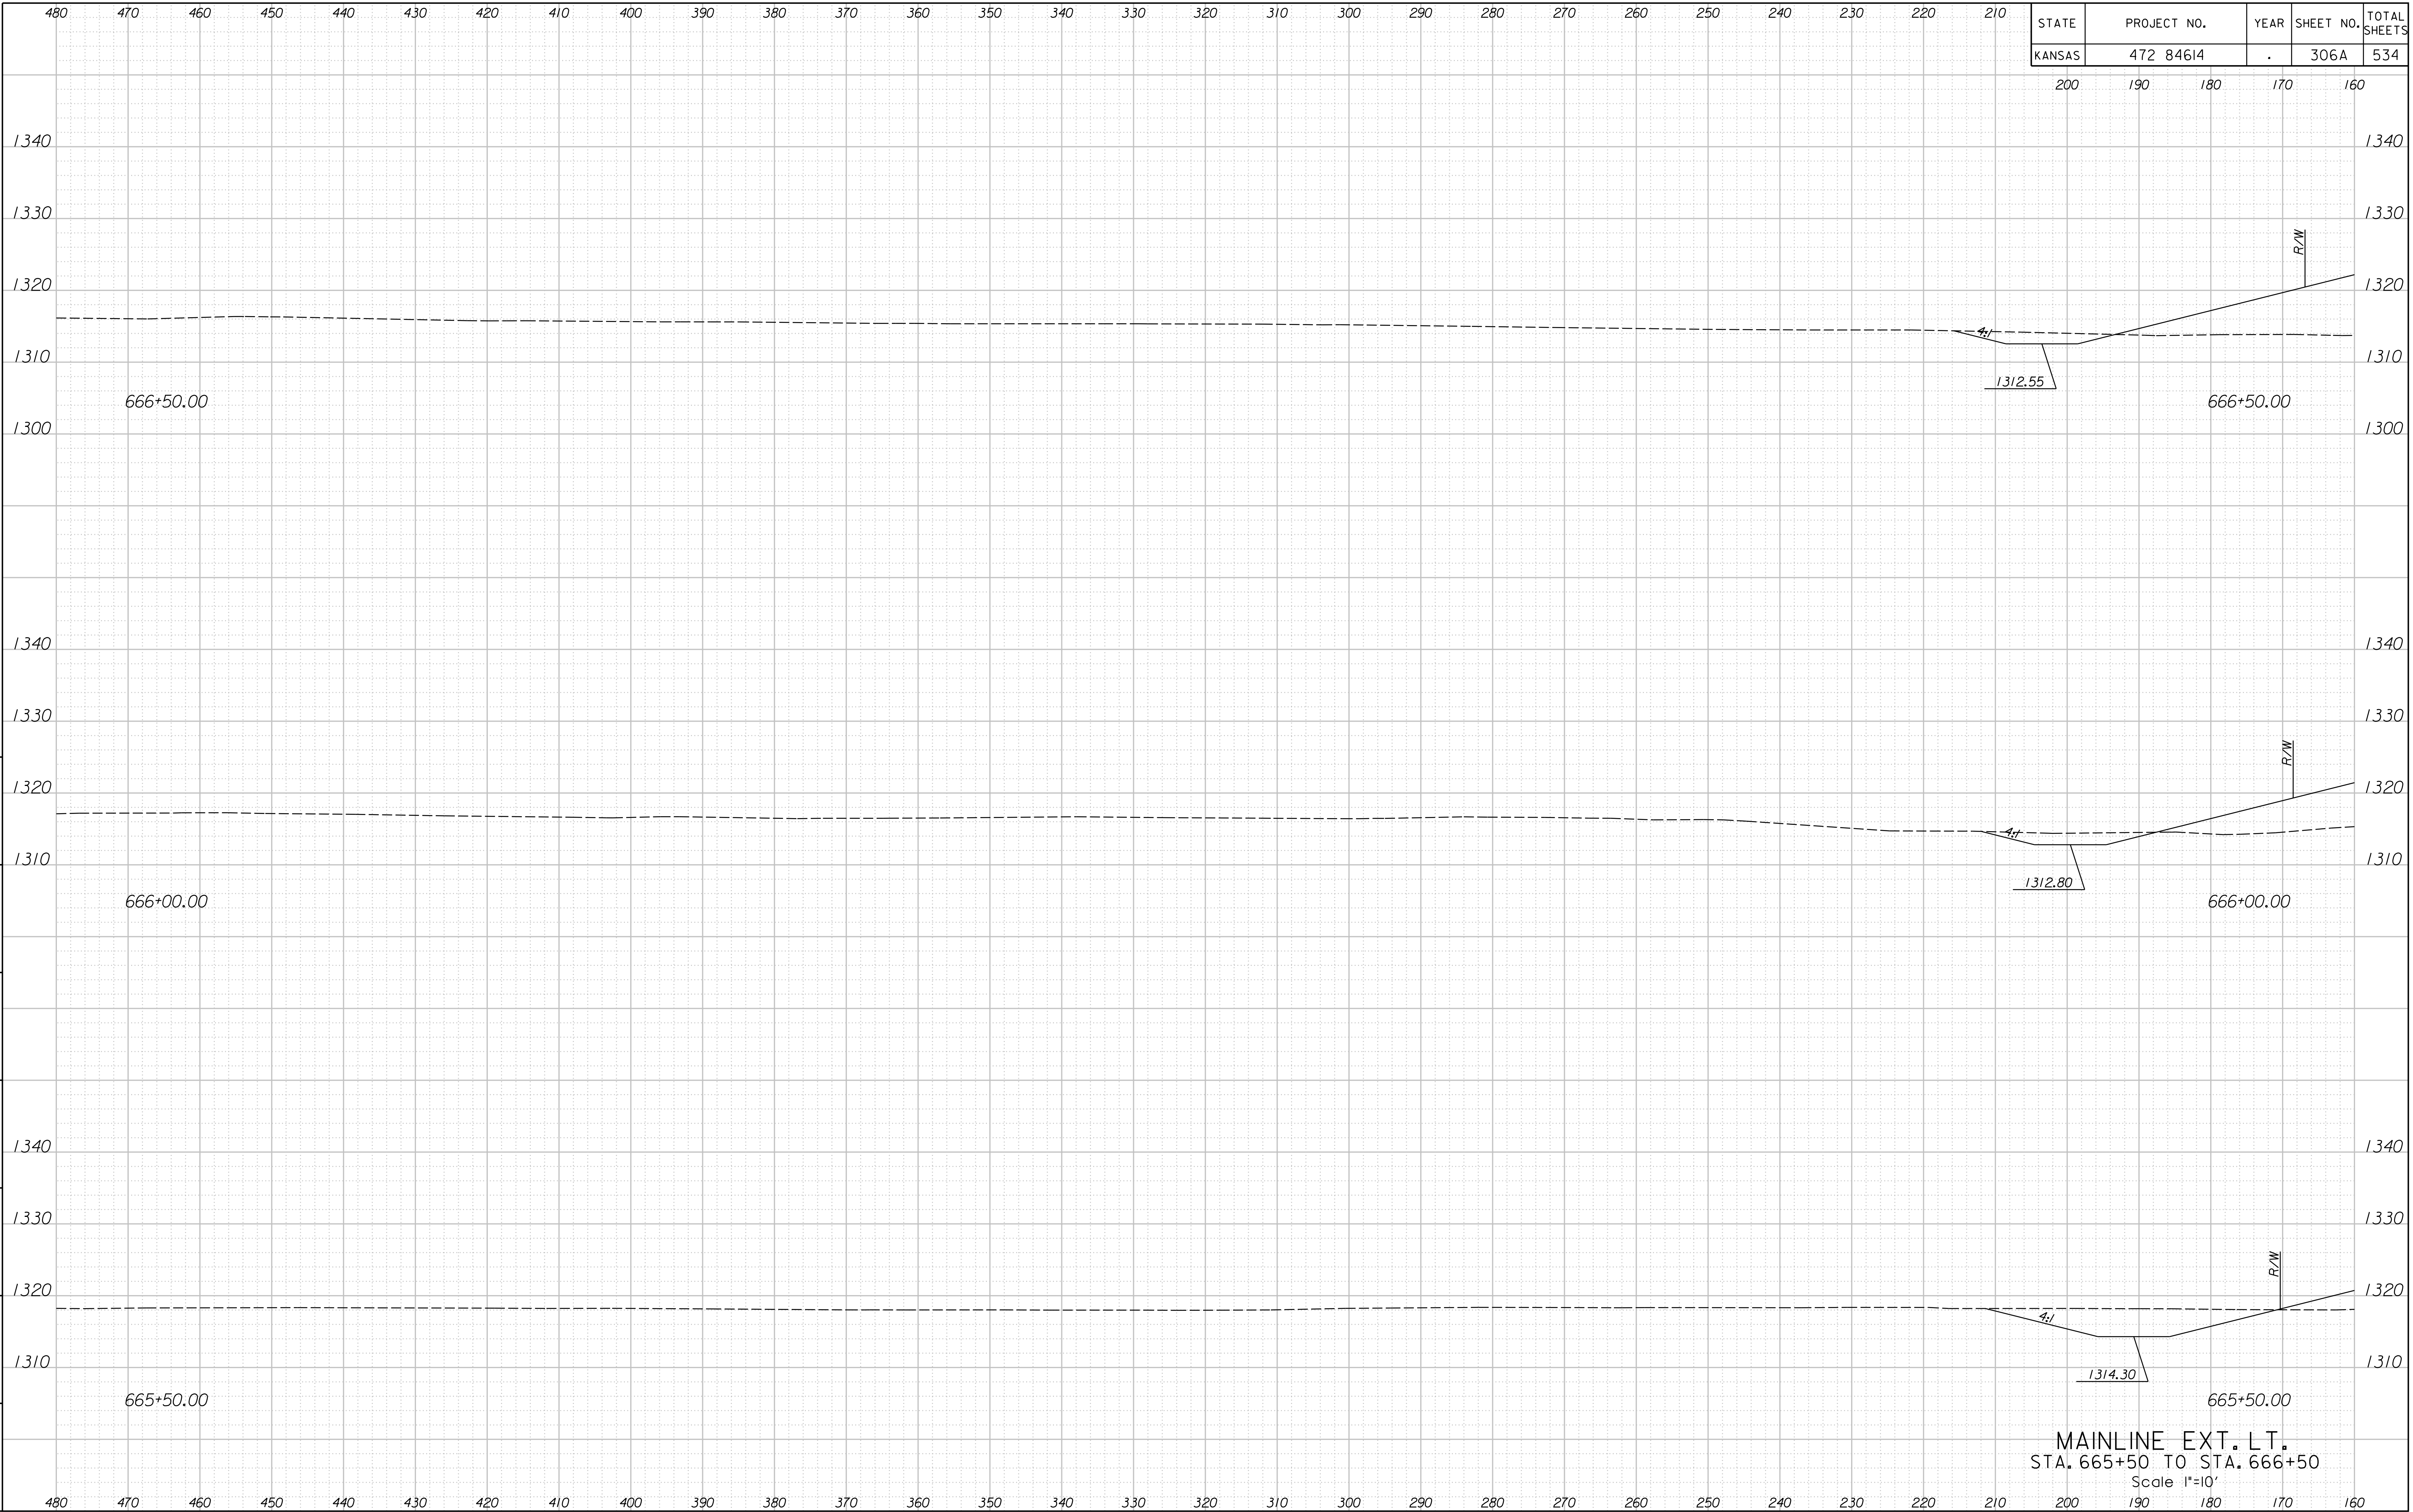

MAINLINE EXT. LT.
 STA. 665+50 TO STA. 666+50
 Scale 1"=10'

1/9/22 PM
 2/9/2011
 T:\35766A\Cadd\Sheets\Roadway\Xsect\EK2ML.XSHL.T.dgn
 SURV. PLOT CAD DES. DR. TR. CKD. APP.